


DRAWING NUMBER	REFERENCE DRAWINGS
----------------	--------------------

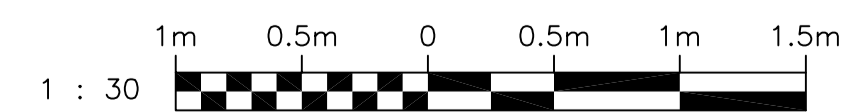

NO.	REVISIONS	DATE	DESIGN	CHECK
00	ISSUED FOR TENDER, BID OPP: 837-2009	2009/12/07	-	NB

SNC-LAVALIN INC. 148 Nature Park Way Winnipeg, MB, Canada R3P 0X7 204-786-8080	
DESIGNED BY: EXISTING	CHECKED BY: N. BRADDOO
DRAWN BY: E. BOHNCKE	APPROVED BY: C. REIMER
SCALE: 1:30	RELEASED FOR CONSTRUCTION BY: J. VEILLEUX
DATE: 2009/12/07	DATE: 2009/12/02
CONSULTANT NO.: 112577-0105-47DD-0201	

ENGINEER'S SEAL

FOR REFERENCE ONLY

THE CITY OF WINNIPEG
 WATER AND WASTE DEPARTMENT

SOUTH END WATER POLLUTION CONTROL CENTRE
 ELECTRICAL INSPECTION & UPGRADES
 PLAN LAYOUT
 SERVICE BUILDING ELECTRICAL ROOM AND GENERATOR ROOM

CITY DRAWING NUMBER	SHEET	REV.	SIZE
1-0102B-E0006	001	00	A1