


B SIZE - 279mm x 432mm

LAST SAVE: 2009/12/08 - 3:18pm
 PATH: M:\112577\0105\4ENG\47ELE\DD - General DWG\1-0102P-A0040-001-00.dwg

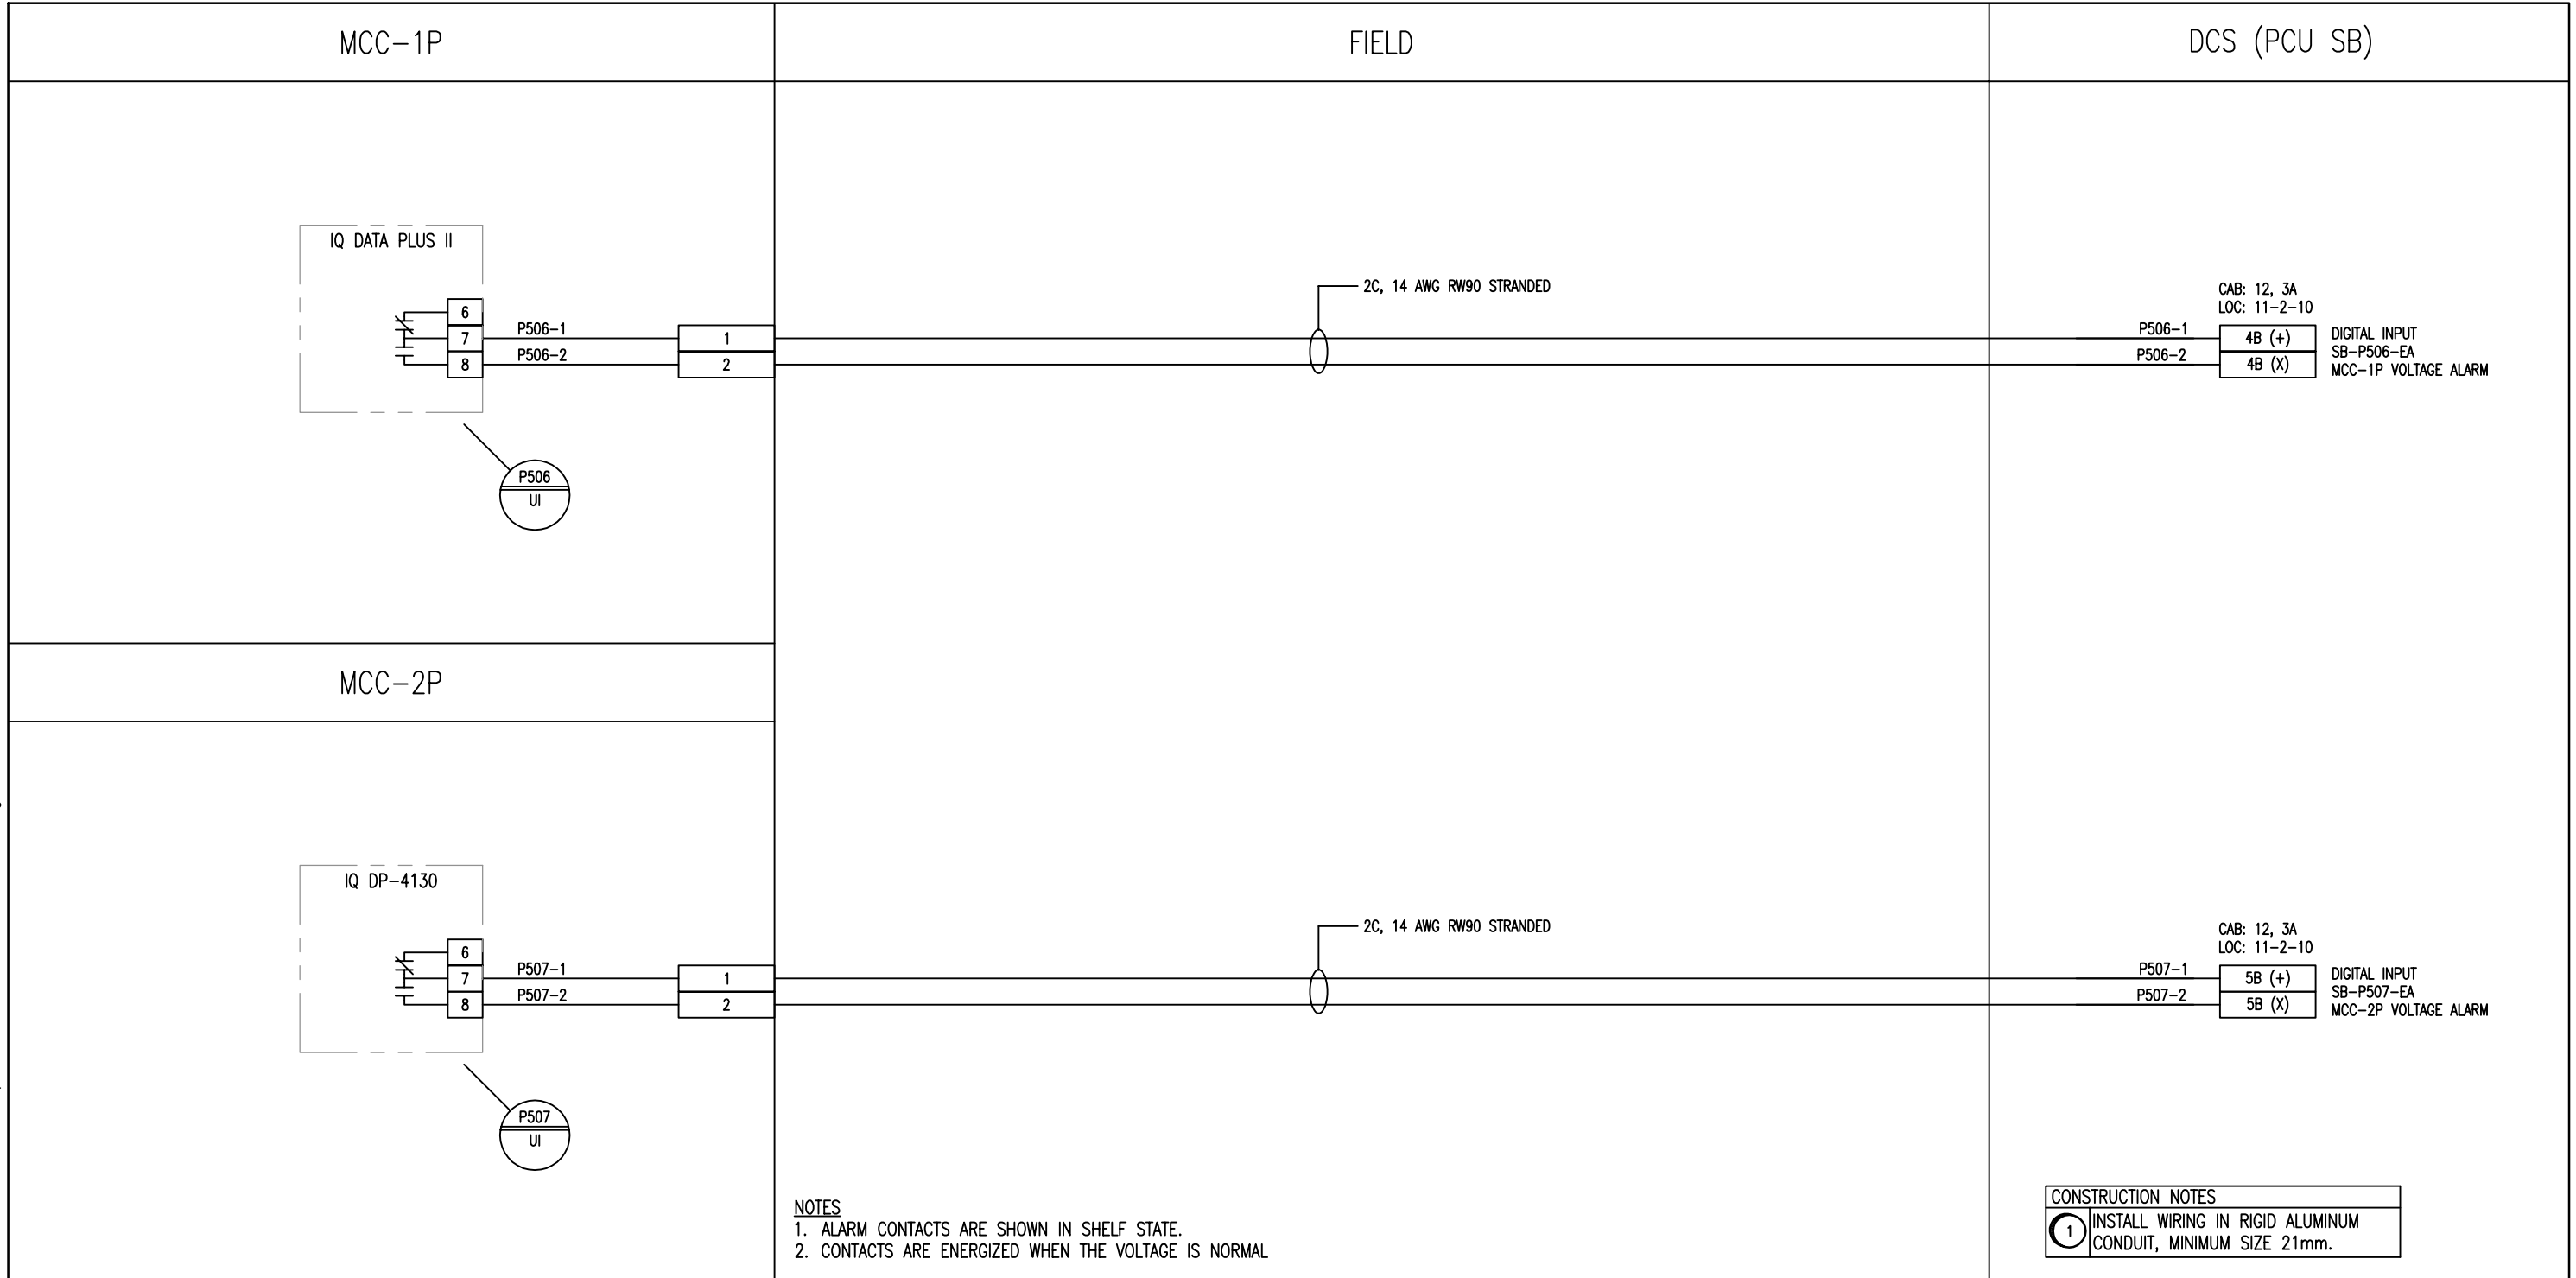

CONSTRUCTION NOTES
 1. INSTALL WIRING IN RIGID ALUMINUM CONDUIT, MINIMUM SIZE 21mm.

APEGM
 Certificate of Authorization
 SNC-Lavalin Inc.
 No. 4489 Expiry: April 30, 2010

SNC-LAVALIN
 SNC-LAVALIN INC.
 148 Nature Park Way
 Winnipeg, MB, Canada R3P 0X7
 204-786-8080

ENGINEER'S SEAL
 ORIGINAL DRAWING
 SEALED BY:
 N. BRADOO
 SNC-LAVALIN
 MEMBER 32727
 2009/12/07
 REV. 00

THE CITY OF WINNIPEG
 WATER AND WASTE DEPARTMENT

SOUTH END WATER POLLUTION CONTROL CENTRE
 ELECTRICAL INSPECTION AND UPGRADES
 LOOP DIAGRAM
 MCC-1P & MCC-2P VOLTAGE ALARMS

NO.	REVISIONS	DATE	DESIGN	CHECK
00	ISSUED FOR TENDER, BID OPP. 837-2009	2009/12/07	NB	CJR

DESIGNED BY: N. BRADOO	CHECKED BY: C. REIMER
DRAWN BY: E. BOHNCKE	APPROVED BY: C. REIMER
SCALE: N.T.S.	DATE: 2009/05/27
RELEASED FOR CONSTRUCTION	
BY: J. VEILLEUX	DATE: 2009/12/02
CONSULTANT NO.: 112577-0105-47DD-0312	

CITY DRAWING NUMBER 1-0102P-A0040	SHEET 001	REV. 00	SIZE B
--------------------------------------	--------------	------------	-----------