


WATER SERVICE INFORMATION

ADDRESS	SIZE (mm) & TYPE (STREET)	DIST TO PROP	SHORT & LONG MEASUREMENT	CORP MEASUREMENT	REMARKS
55 CUNNINGTON AVE. RESIDENTIAL	19 COPPER	-	3.05 W/EHL	-	-
57 CUNNINGTON AVE. RESIDENTIAL	19 COPPER	-	5.64 E/WHL	-	-
59 CUNNINGTON AVE. RESIDENTIAL	12 COPPER	-	2.74 W/EHL	-	-
61 CUNNINGTON AVE. RESIDENTIAL	19 COPPER	-	EHL	-	-
63 CUNNINGTON AVE. RESIDENTIAL	19 COPPER	-	0.91 W/EHL	-	-
65 CUNNINGTON AVE. RESIDENTIAL	19 COPPER	-	0.91 W/EHL	-	-
67 CUNNINGTON AVE. RESIDENTIAL	19 COPPER	-	0.46 W/EHL	-	-
69 CUNNINGTON AVE. RESIDENTIAL	19 COPPER	-	0.61 E/DHL	-	-
73 CUNNINGTON AVE. RESIDENTIAL	-	-	-	-	-

SEWER SERVICE INFORMATION

ADDRESS	SIZE & TYPE	PROPERTY LINE LOCATION	JUNCTION LOCATION
55 CUNNINGTON AVE.	-	-	-
57 CUNNINGTON AVE.	-	-	-
59 CUNNINGTON AVE.	-	-	-
61 CUNNINGTON AVE.	-	-	-
63 CUNNINGTON AVE.	-	-	-
65 CUNNINGTON AVE.	-	-	-
67 CUNNINGTON AVE.	-	-	-
69 CUNNINGTON AVE.	-	-	-
73 CUNNINGTON AVE.	-	-	-

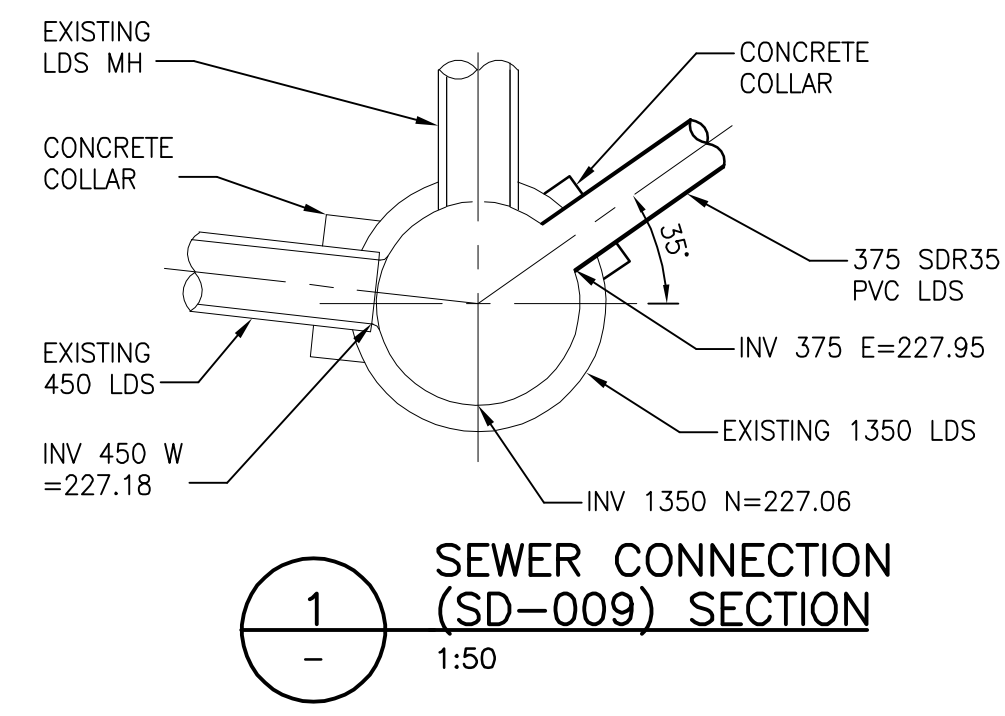

WARNING
 IF POWER EQUIPMENT OR EXPLOSIVES ARE TO BE USED FOR EXCAVATION ON THIS PROJECT THE CONTRACTOR MUST:
 1) NOTIFY THE GAS COMPANY OF THE PROPOSED LOCATION OF EXCAVATION.
 2) TAKE PRECAUTION TO AVOID DAMAGE TO GAS COMPANY INSTALLATIONS.
 SEE PROVINCIAL REGULATION 140/92 FOR DETAILS

METRIC
 WHOLE NUMBERS INDICATE MILLIMETRES
 DECIMALIZED NUMBERS INDICATE METRES

LOCATION APPROVED UNDERGROUND STRUCTURES

SYMBOL	DESCRIPTION	DATE
---	150 WM	
+	HYDRANT	
+	VALVE	
⊗	300 LDS LAND DRAINAGE SEWER	
⊗	250 WWS WASTE WATER SEWER	
○	MANHOLE	
□	CATCH BASIN	
▽	CURB INLET	
---	JUNCTIONS	
---	GAS	

NOTE:
 LOCATION OF UNDERGROUND STRUCTURES AS SHOWN ARE BASED ON THE BEST INFORMATION AVAILABLE BUT NO GUARANTEE IS GIVEN THAT ALL EXISTING UTILITIES ARE SHOWN OR THAT THE GIVEN LOCATIONS ARE EXACT. CONFIRMATION OF EXISTENCE AND EXACT LOCATION OF ALL SERVICES MUST BE OBTAINED FROM THE INDIVIDUAL UTILITIES BEFORE PROCEEDING WITH CONSTRUCTION.

Stantec Consulting Ltd.
 905 Waverley Street, Winnipeg, Manitoba
 Tel 204-489-5900 Fax 204-453-9012

DESIGNED BY: J.C. CHECKED BY: H.K.
 DRAWN BY: W.A. APPROVED BY: H.K.

HOR. SCALE: 1:250
 VERTICAL: 1:50

RELEASED FOR CONSTRUCTION: _____

THE CITY OF WINNIPEG
 WATER AND WASTE DEPARTMENT
 ENGINEERING DIVISION

CUNNINGTON AVE.
 MH AT KILLARNEY ST. TO
 25.0m E OF 2ND MH E OF KILLARNEY ST.
 MAGER COMBINED SEWER DISTRICT SEWER SEPARATION

SHEET 8 OF 18
 CAD FILE DRAWING NUMBER 11890c-208-712.dwg
 CITY DRAWING NUMBER 9154