


STA. 13+065
SECTION A
SCALE H=1:100 V=1:50

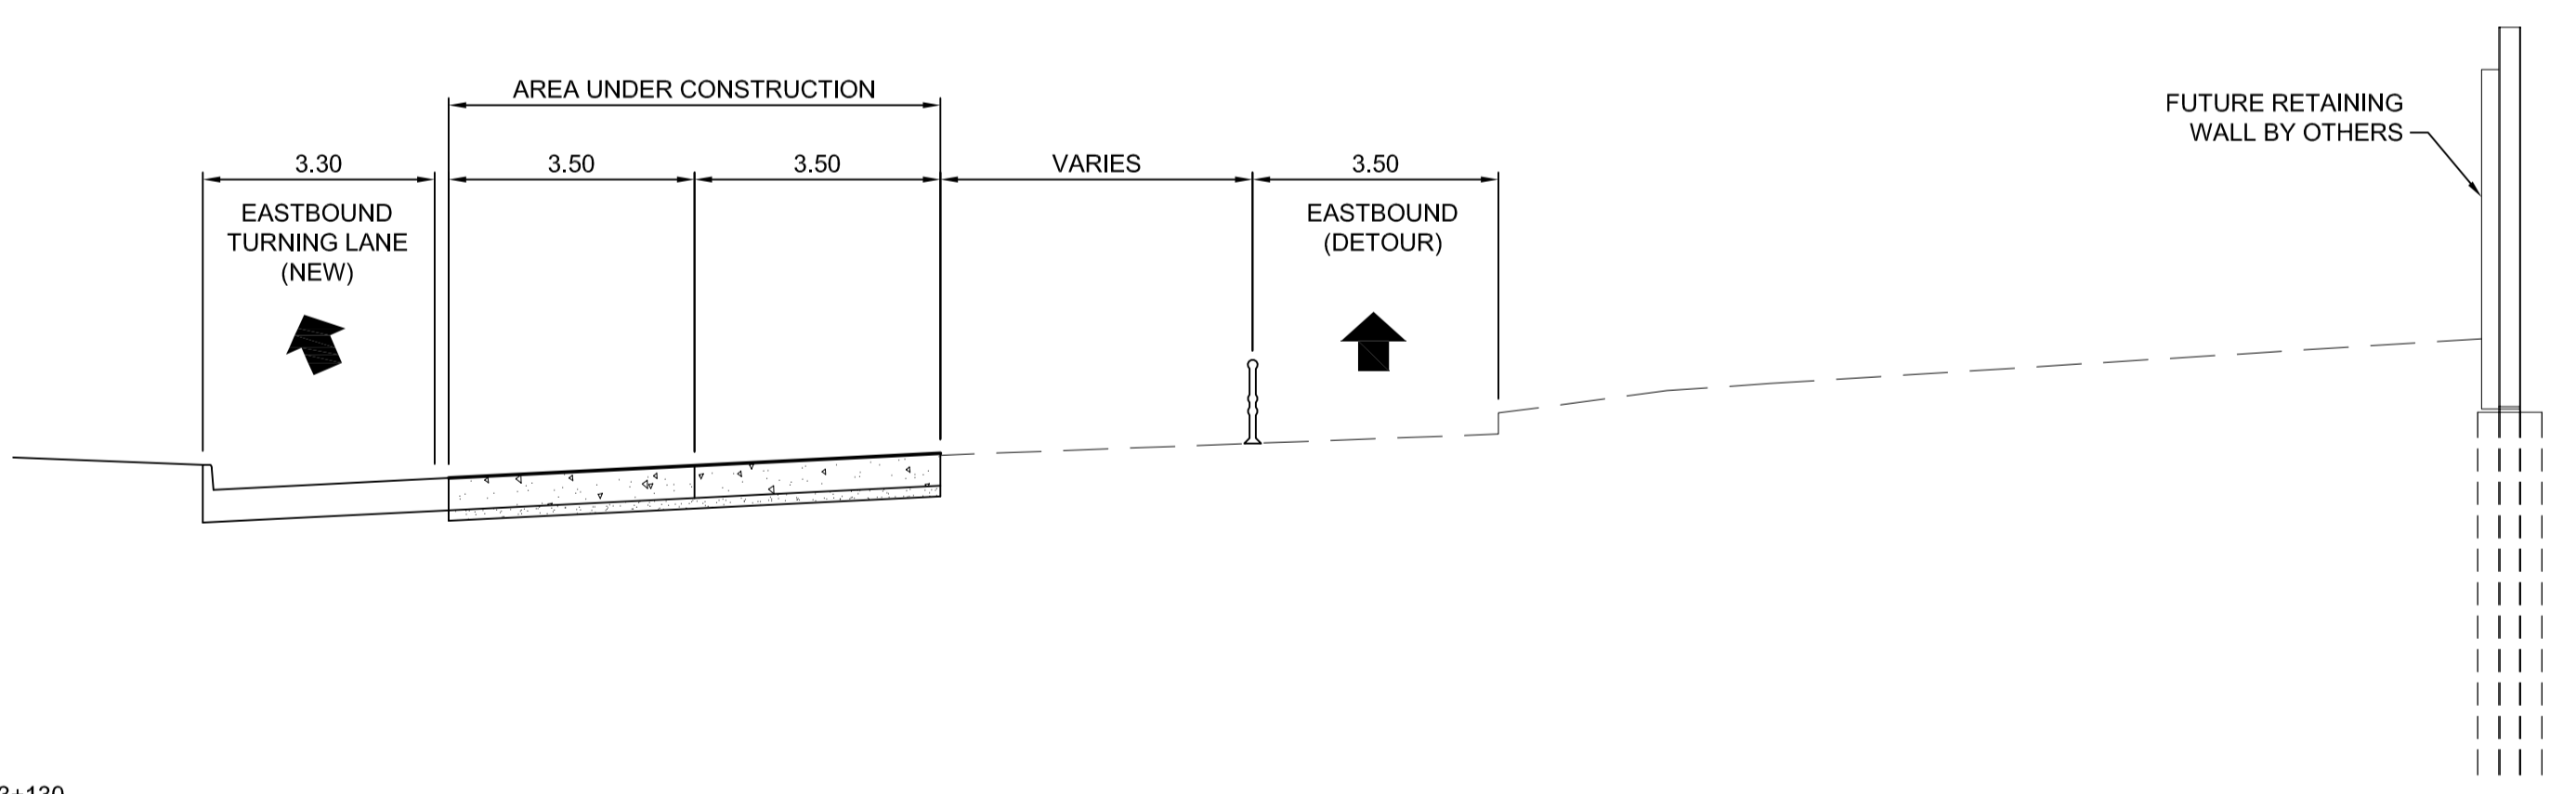

STA. 13+130
SECTION B
SCALE H=1:100 V=1:50

LEGEND	
WORK AREA	TRAFFIC
■ STAGE 1A	→
■ STAGE 1B	→
■ STAGE 2A	→
■ STAGE 2B	→
■ STAGE 3	→



LOCATION UNDERGROUND STRUCTURES	APPROVED STRUCTURES	B.M.	ELEV.
		654265 (633392.694, 5525026.192)	232.518
SUPV. U/G STRUCTURES COMMITTEE DATE			
NOTE: LOCATION OF UNDERGROUND STRUCTURES AS SHOWN ARE BASED ON THE BEST INFORMATION AVAILABLE, BUT NO GUARANTEE IS GIVEN THAT ALL EXISTING UTILITIES ARE SHOWN OR THAT THE GIVEN LOCATIONS ARE EXACT. CONFIRMATION OF EXISTENCE AND EXACT LOCATION OF ALL SERVICES MUST BE OBTAINED FROM THE INDIVIDUAL UTILITIES BEFORE PROCEEDING WITH CONSTRUCTION.			

NO.	REVISIONS	DATE	BY
2	ISSUED FOR TENDER	04/29/09	TJP
1	SUBMITTED FOR 95% REVIEW	02/13/09	TJP

DESIGNED BY	TJP
DRAWN BY	TJH
CHECKED BY	ORIGINAL SIGNED BY TARAN J. PETERS
APPROVED BY	ORIGINAL SIGNED BY DAVE P. KRAHN
HOR. SCALE	N.T.S.
VERTICAL	
DATE	04/29/09

RELEASED FOR CONSTRUCTION
ORIGINAL SIGNED BY RANDY FINGAS
DATE 04/29/09

ENGINEER'S SEAL
PROVINCE OF MANITOBA
REGISTERED PROFESSIONAL ENGINEER
T.J. PETERS
04-29-09
Member 22309
CONSULTANT PROJECT NO. 088813

THE CITY OF WINNIPEG
TRANSIT DEPARTMENT

SOUTHWEST RAPID TRANSIT CORRIDOR - STAGE 1
TRANSITWAY CONSTRUCTION, DONALD/HARKNESS
RECONSTRUCTION & ASSOCIATED WORKS

TRAFFIC STAGING - STRADBROOK-HARKNESS
STAGE 2

CITY DRAWING NUMBER P-3299-17
SHEET 17 OF 64
CONSULTANT DRAWING NUMBER C3-G117-T

G:\CAD\088813\Contract\Contract_3-Donald_Street\Current\Roadway\C1-600-Traffic_Staging.dwg