


FOR TYPICAL CONCRETE PIPE SUPPORTS & THRUST BLOCKS, SEE DETAIL DWG No. D-11931

SECTION A
 SCALE 1:25
 D-11915

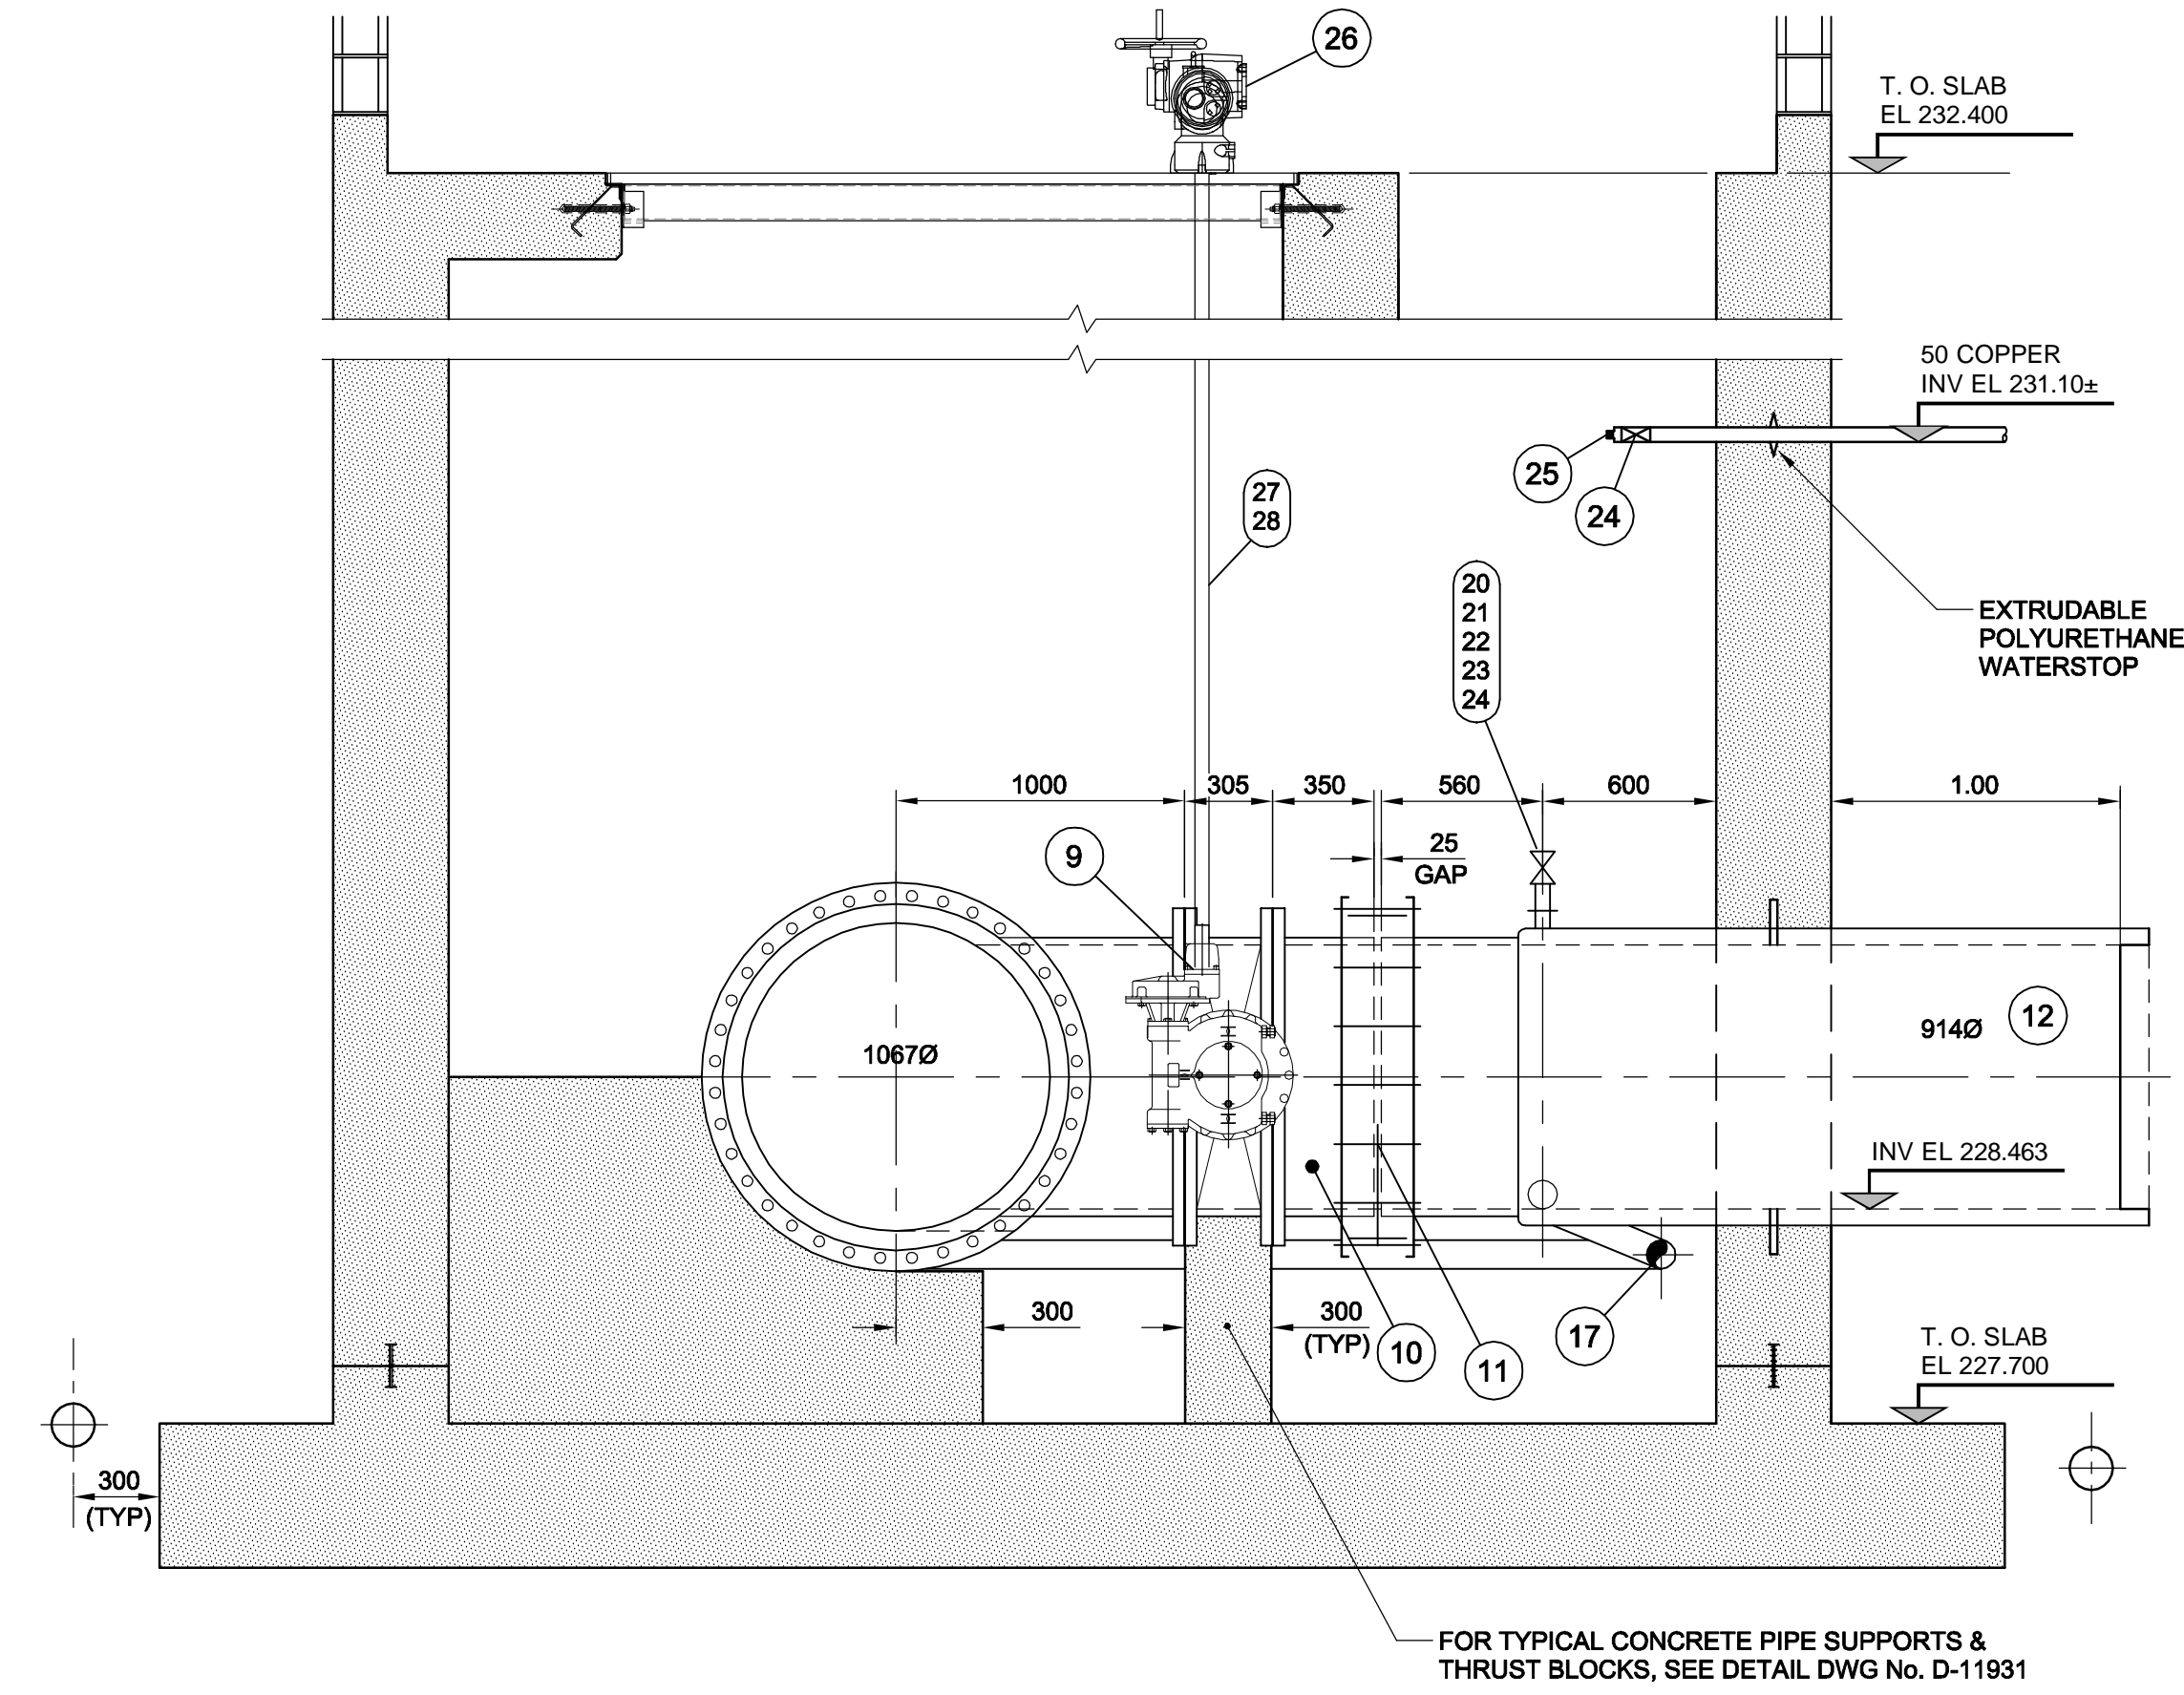

FOR TYPICAL CONCRETE PIPE SUPPORTS & THRUST BLOCKS, SEE DETAIL DWG No. D-11931

SECTION B
 SCALE 1:25
 D-11915

LOCATION APPROVED UNDERGROUND STRUCTURES

SUPR. U/G STRUCTURES COMMITTEE	DATE

NOTE:
 LOCATION OF UNDERGROUND STRUCTURES AS SHOWN ARE BASED ON THE BEST INFORMATION AVAILABLE. BUT NO GUARANTEE IS GIVEN THAT ALL EXISTING UTILITIES ARE SHOWN OR THAT THE GIVEN LOCATIONS ARE EXACT. CONFIRMATION OF EXISTENCE AND EXACT LOCATION OF ALL SERVICES MUST BE OBTAINED FROM THE INDIVIDUAL UTILITIES BEFORE PROCEEDING WITH CONSTRUCTION.



NO.	REVISIONS	YY/MM/DD	BY
0	ISSUED FOR CONSTRUCTION	10/02/08	Wjd

AECOM

DESIGNED BY	MGM/ADB	CHECKED BY	M. McDonald
DRAWN BY	Wjd/ADL	APPROVED BY	Bryan Weber
HOR. SCALE	AS NOTED	RELEASED FOR CONSTRUCTION	K. Z.
VERT. SCALE	N/A	DATE	Feb 9/10
DATE	10/02/09		

PROFESSIONAL'S SEAL
 Revision '0'
 Issued for Construction
 WAS SEALED BY
 C. C. MACEY
 AND DATED
 08 Feb 2010
 CONSULTANT DRAWING NO.
 D265-250-00_01-C-4002_RX.dwg

BID OPPORTUNITY NO. 16-2010

THE CITY OF WINNIPEG
WATER AND WASTE DEPARTMENT

BRANCH 1 AQUEDUCT VALVE CHAMBER
AT McPHILLIPS STREET
PUMPING STATION

CIVIL
VALVE CHAMBER - SECTIONS & DETAILS 2

SHEET 6 OF 28	REV 0
CITY DRAWING NUMBER	D-11916