




D. 509

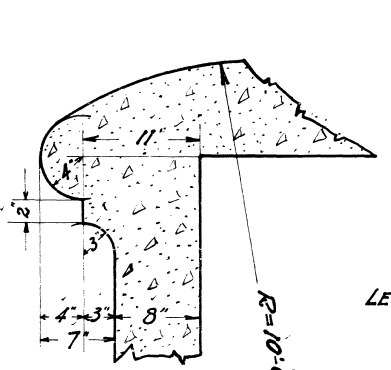


DETAIL OF CONCRETE PROJECTION OF ROOF
Scale: 1 1/2" = One Foot

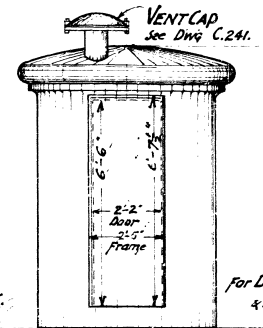


ELEVATION OF ENTRANCE

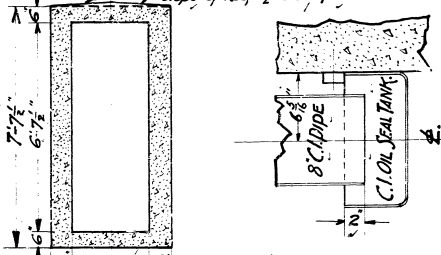


SECTION THRO' OIL TANK
SECTION E-E
Scale: 1 1/2" = One Foot

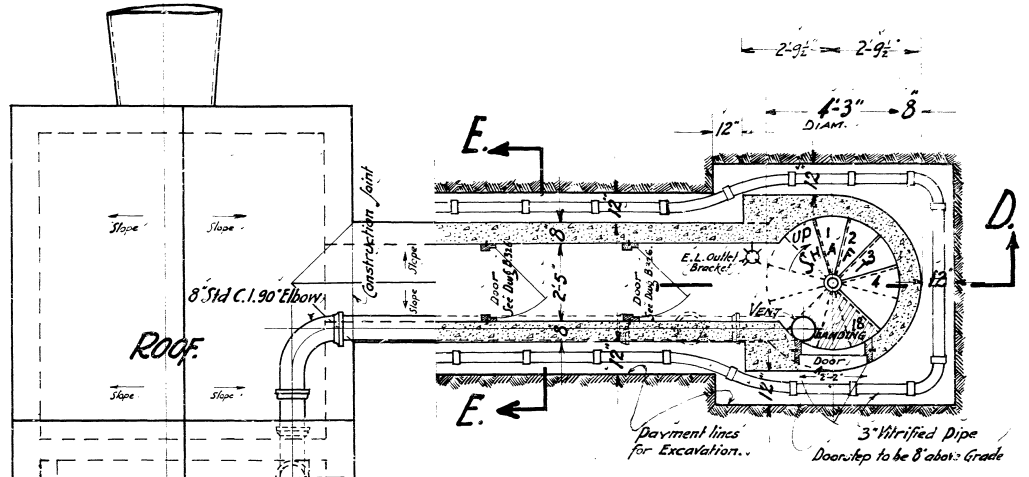

SECTION C-C

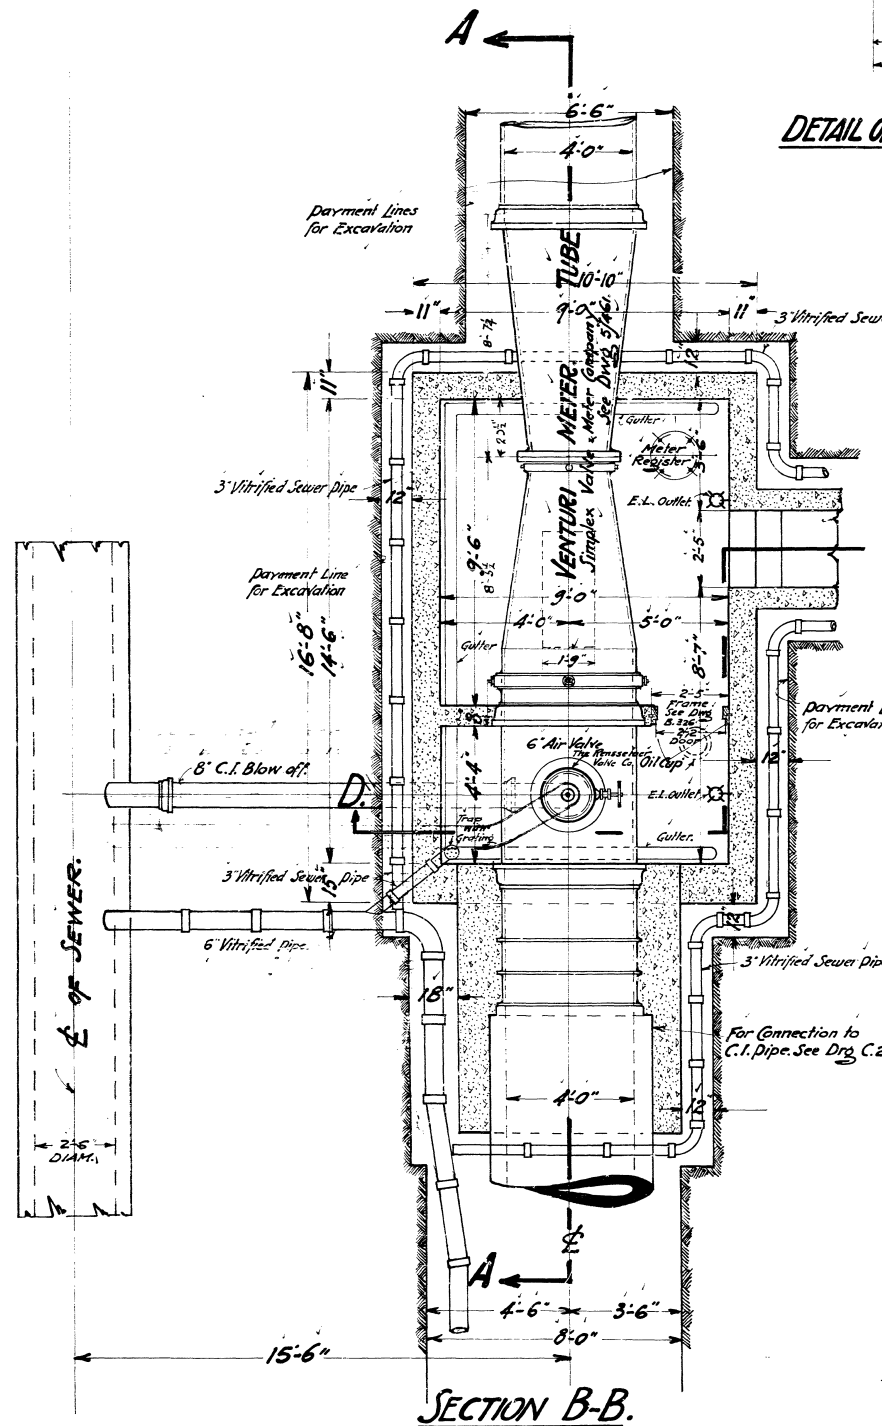


SECTION B-B

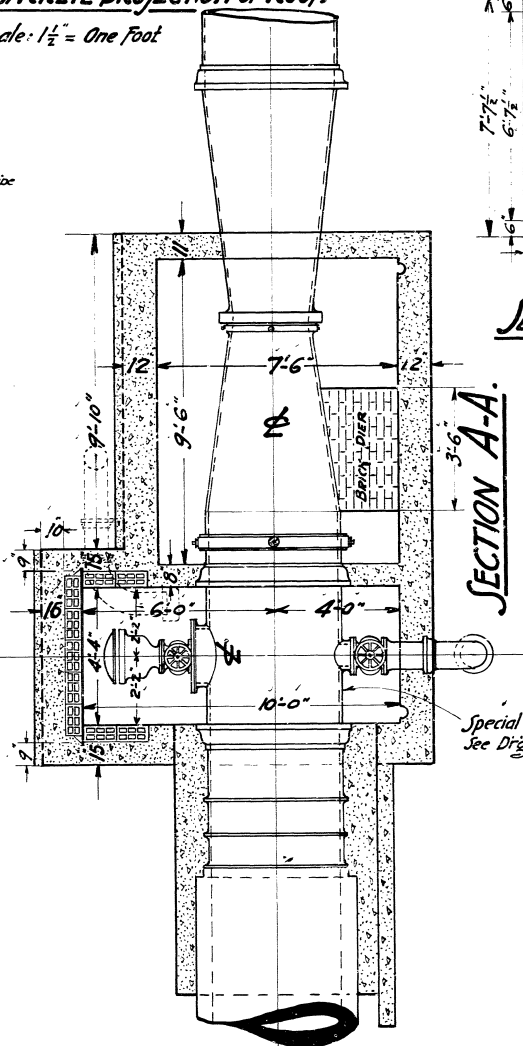

SECTION A-A

E OF STREET

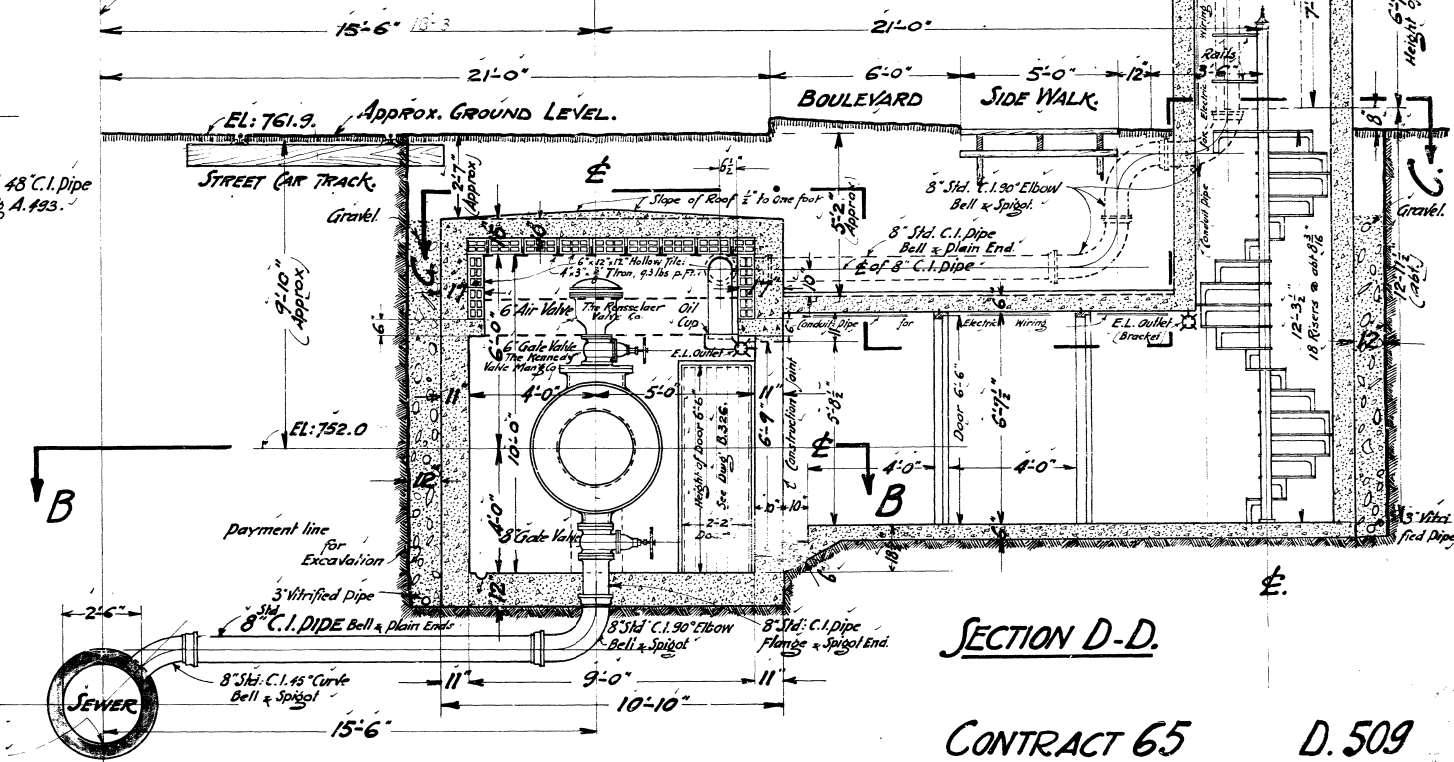

SECTION D-D

Note: All vitrified Sewer Pipe to be surrounded with Screened Gravel.

Approx. El. 742.32

DRAWN BY *[Signature]*
 TRACED *[Signature]*
 CHECKED *[Signature]*
 APPROVED *[Signature]*

[Signature]
 CHIEF ENGINEER.

CONTRACT 65 D. 509
 GREATER WINNIPEG WATER DISTRICT
 4-0 PRESSURE PIPE LINE.
 ARRANGEMENT VENTURI METER
 DATE: AUGUST 22ND 1918.
 SCALE: 3/8" = ONE FOOT.