

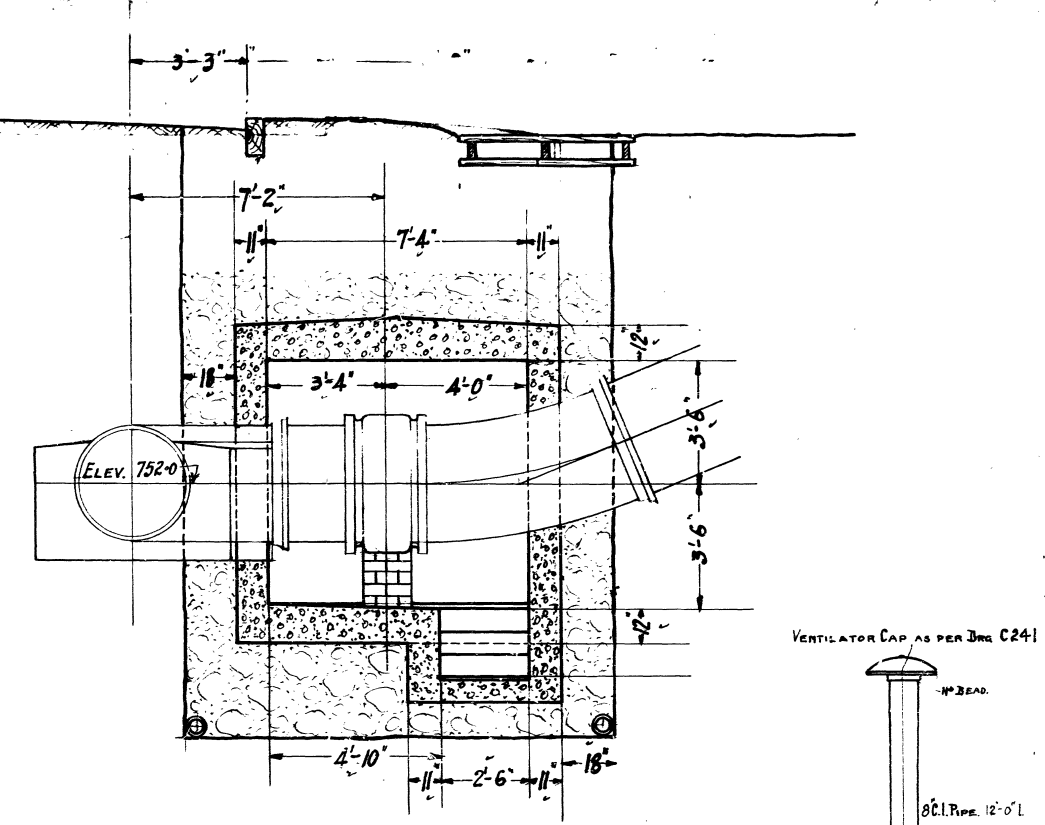


SECTION BB

NOTE SPECIAL ATTENTION MUST BE GIVEN TO SUPPORTING VALVES & PIPES DURING CONSTRUCTION.

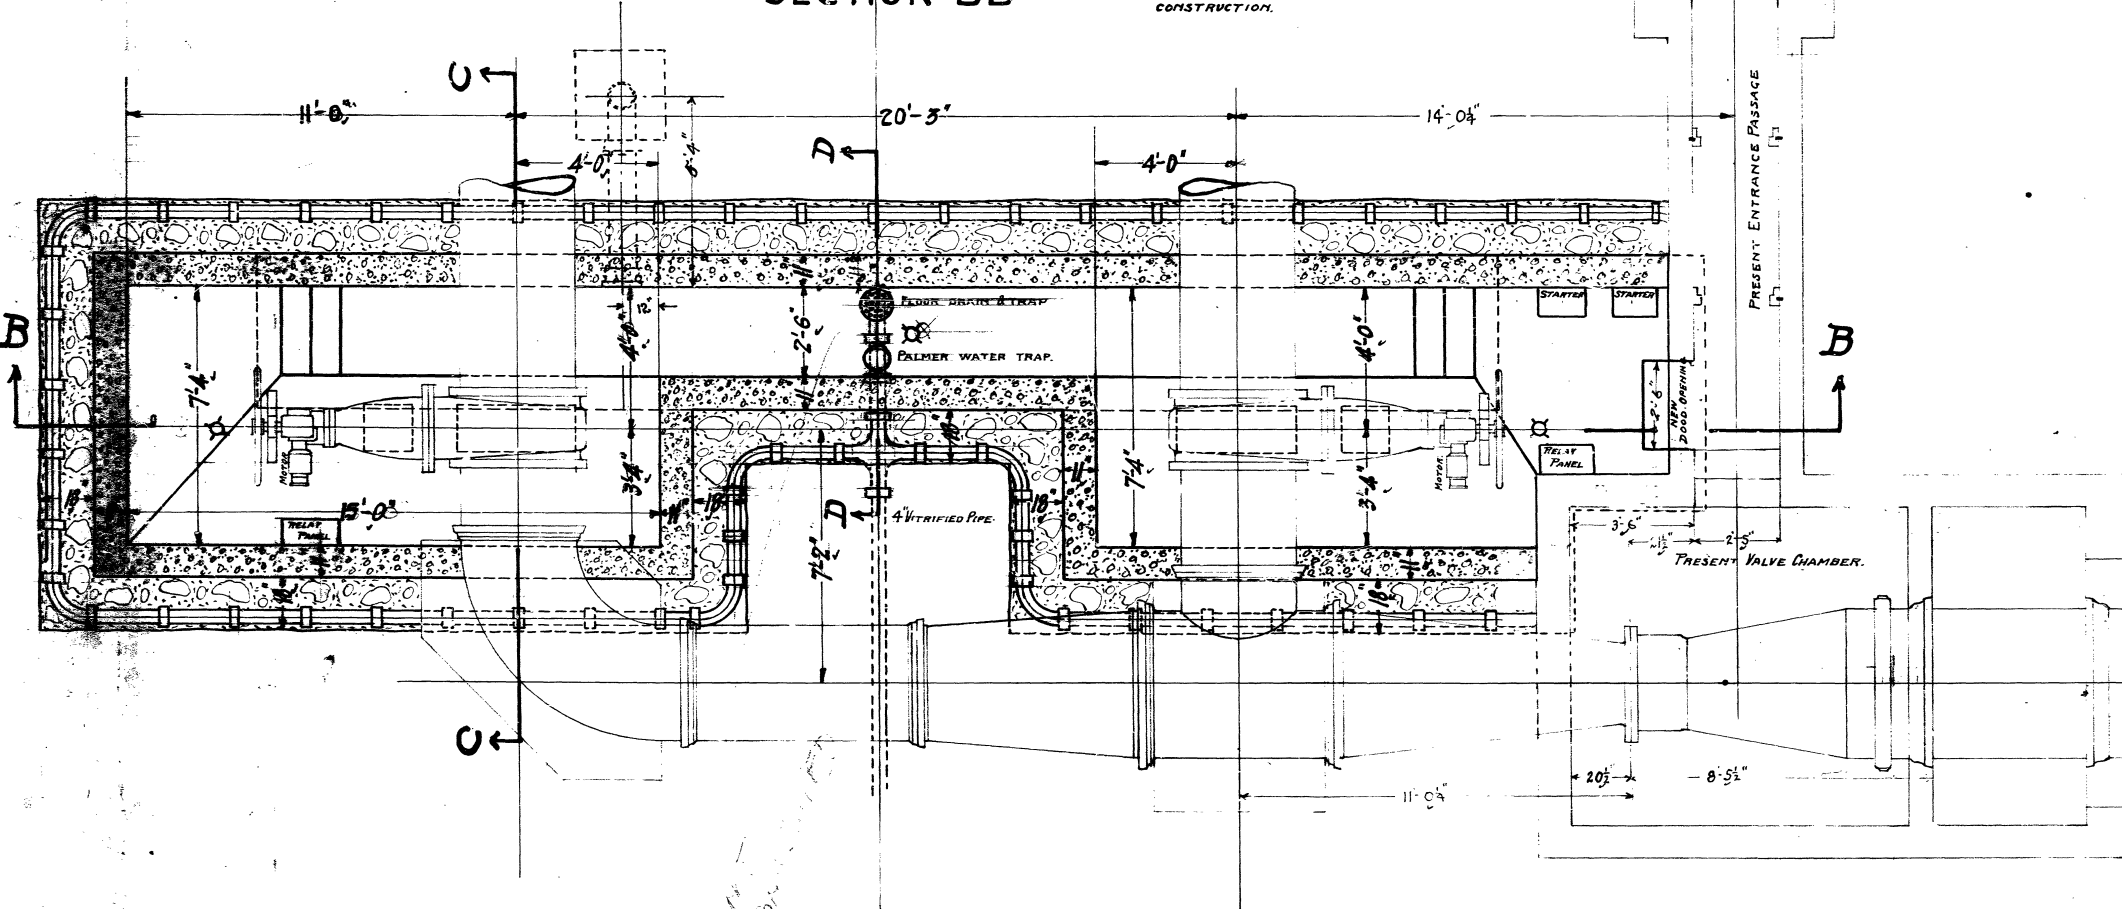

SECTION CC

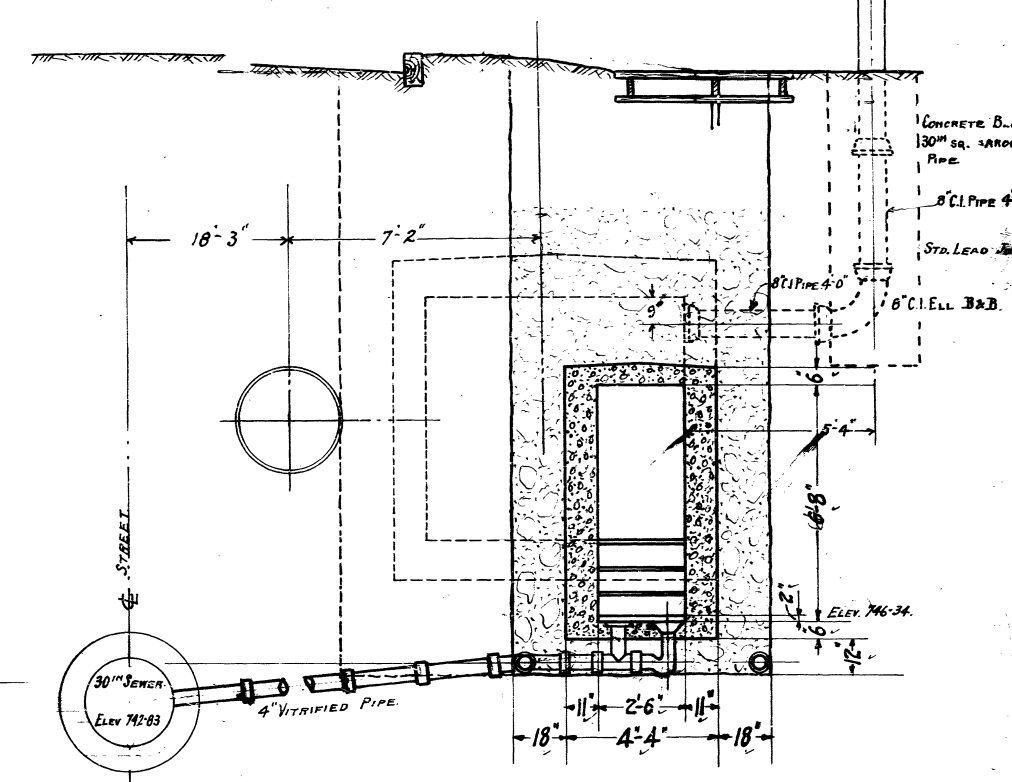

SECTION DD.

Drawn By: *[Signature]*
 Traced By: *[Signature]*
 Checked By:
 Approved:

Chief Engineer.

CONTRACT N°92

D567

GREATER WINNIPEG WATER DISTRICT
 Details of Valve Chamber
 McPhillips St. Reservoir
 Date: 19-4-20. Scale: 7/8"