




1 OFFICE & BOARDROOM PLANS
A-9.3 SCALE 1:50

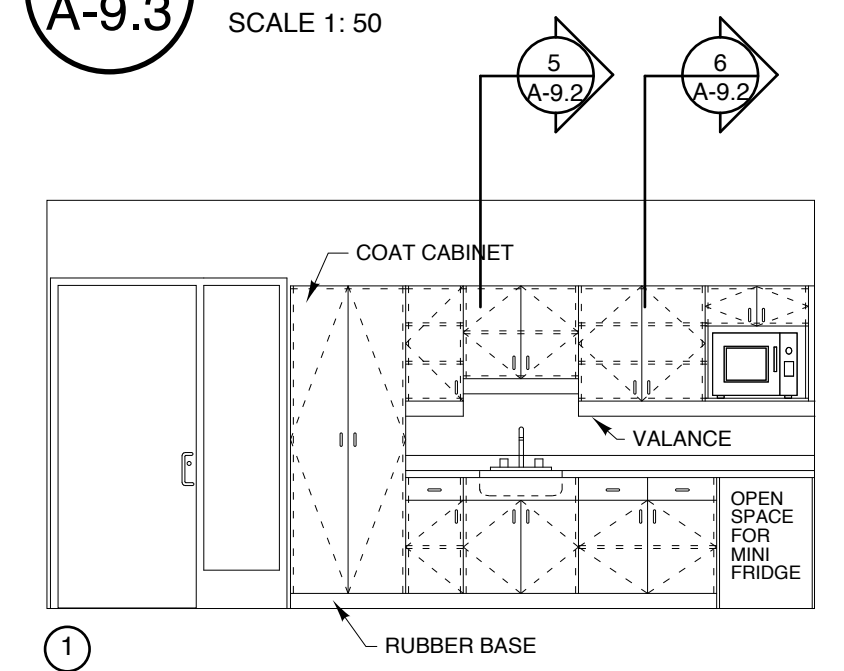


2 BOARDROOM ELEVATION
A-9.3 SCALE 1:50

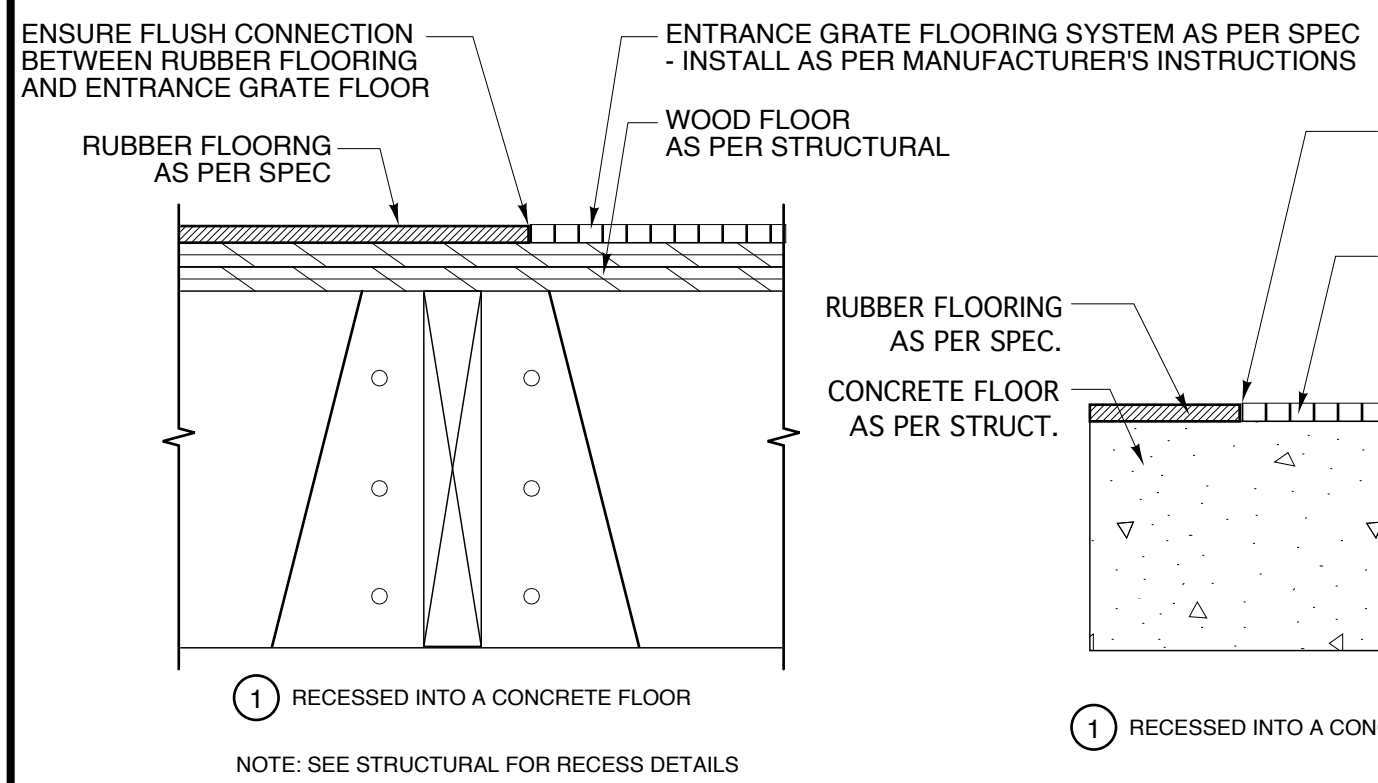

10 ENTRANCE GRATE DETAIL
A-9.3 SCALE 1:5

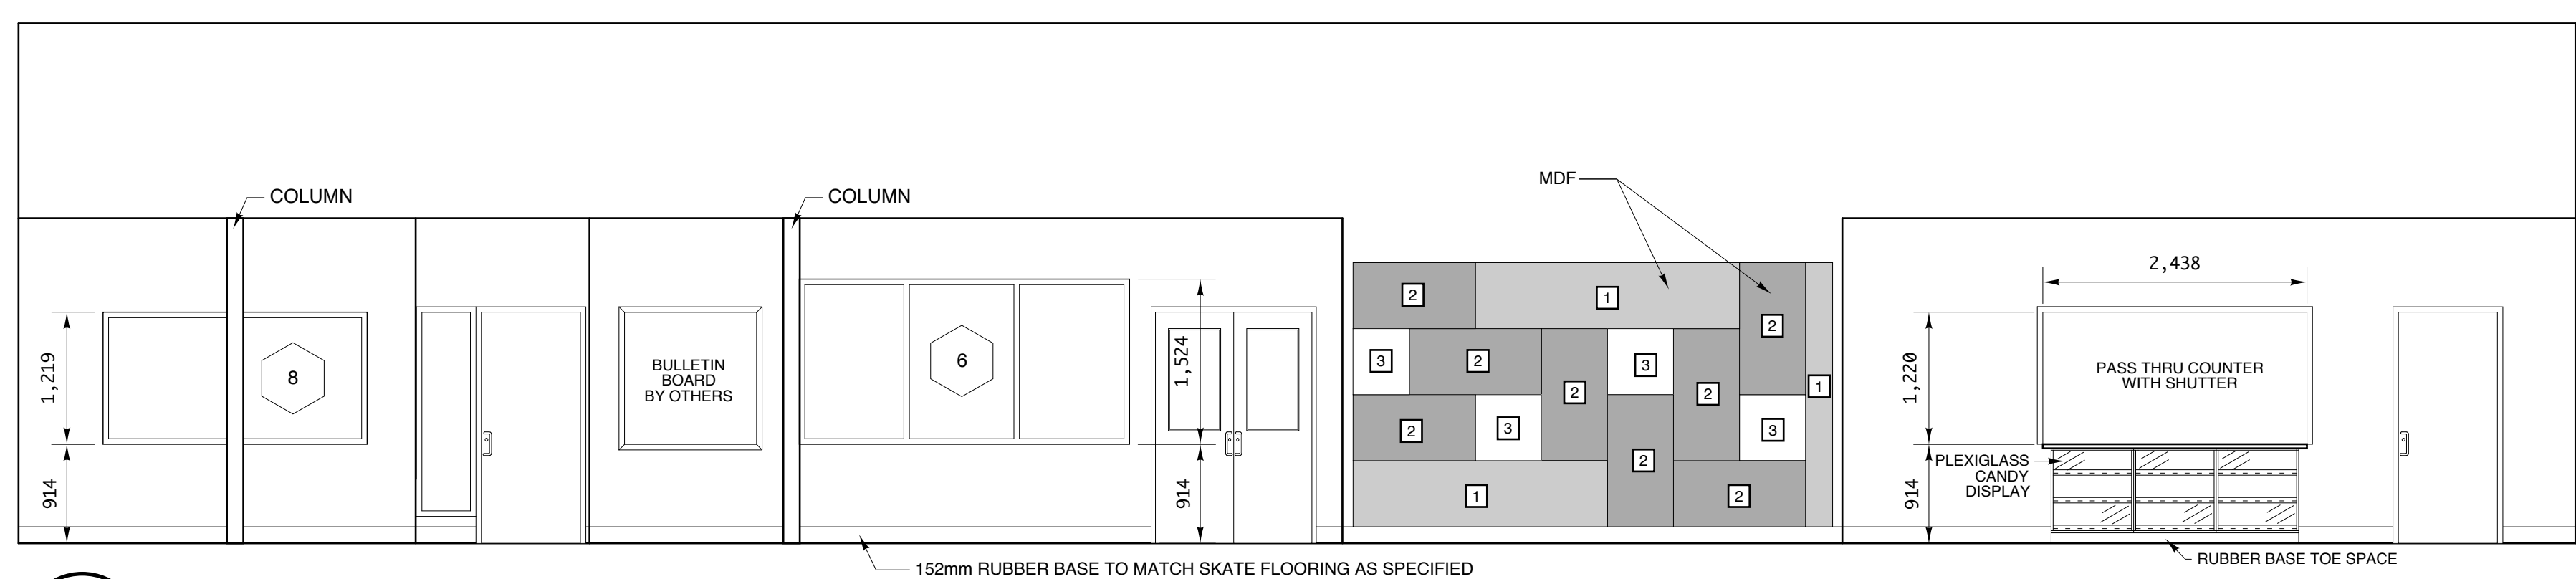


3 MINI GYM / KITCHEN ELEVATION
A-9.3 SCALE 1:50

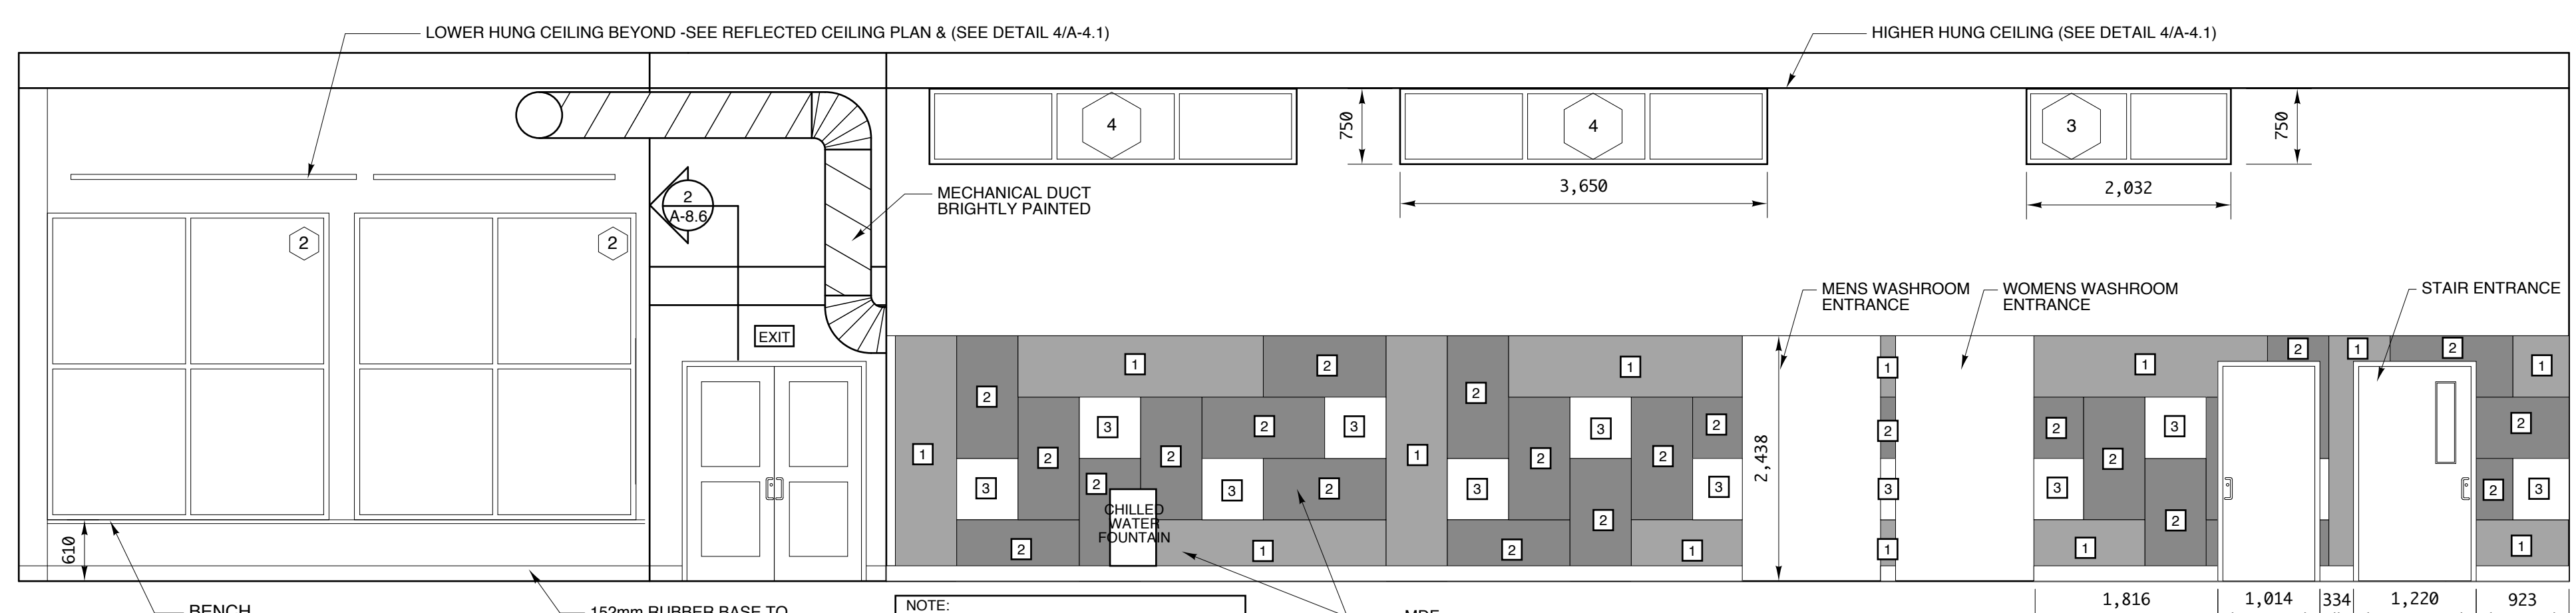


4 GATHERING / WASHROOM ELEVATION
A-9.3 SCALE 1:50


NOTE - MDF PANELS - THREE DIFFERENT PAINTED FINISHES AS SELECTED BY ARCHITECT.
 1 PAINT COLOUR 1: TBA
 2 PAINT COLOUR 2: TBA
 3 PAINT COLOUR 3: TBA

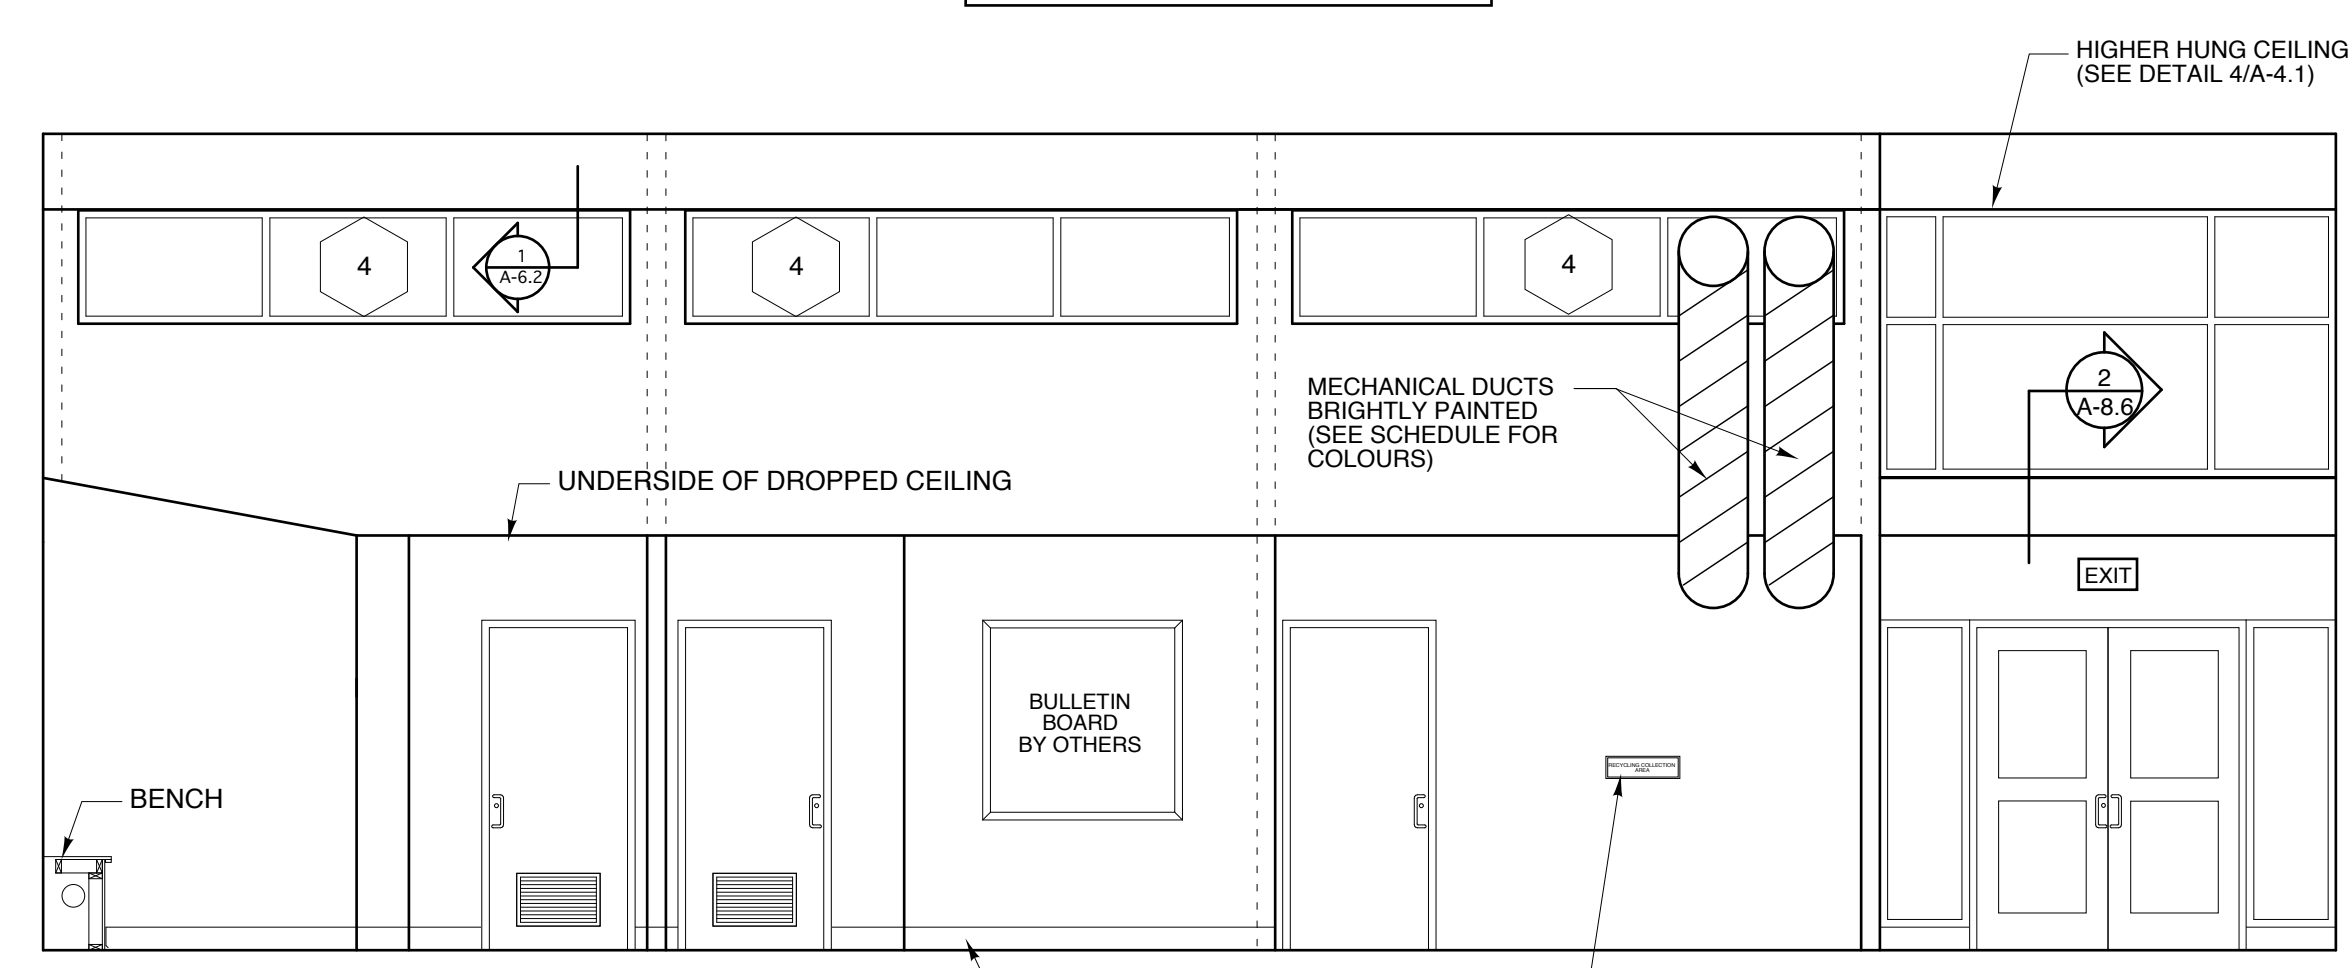


5 CIRCULATION / CHANGE ROOM ELEVATION
A-9.3 SCALE 1:50

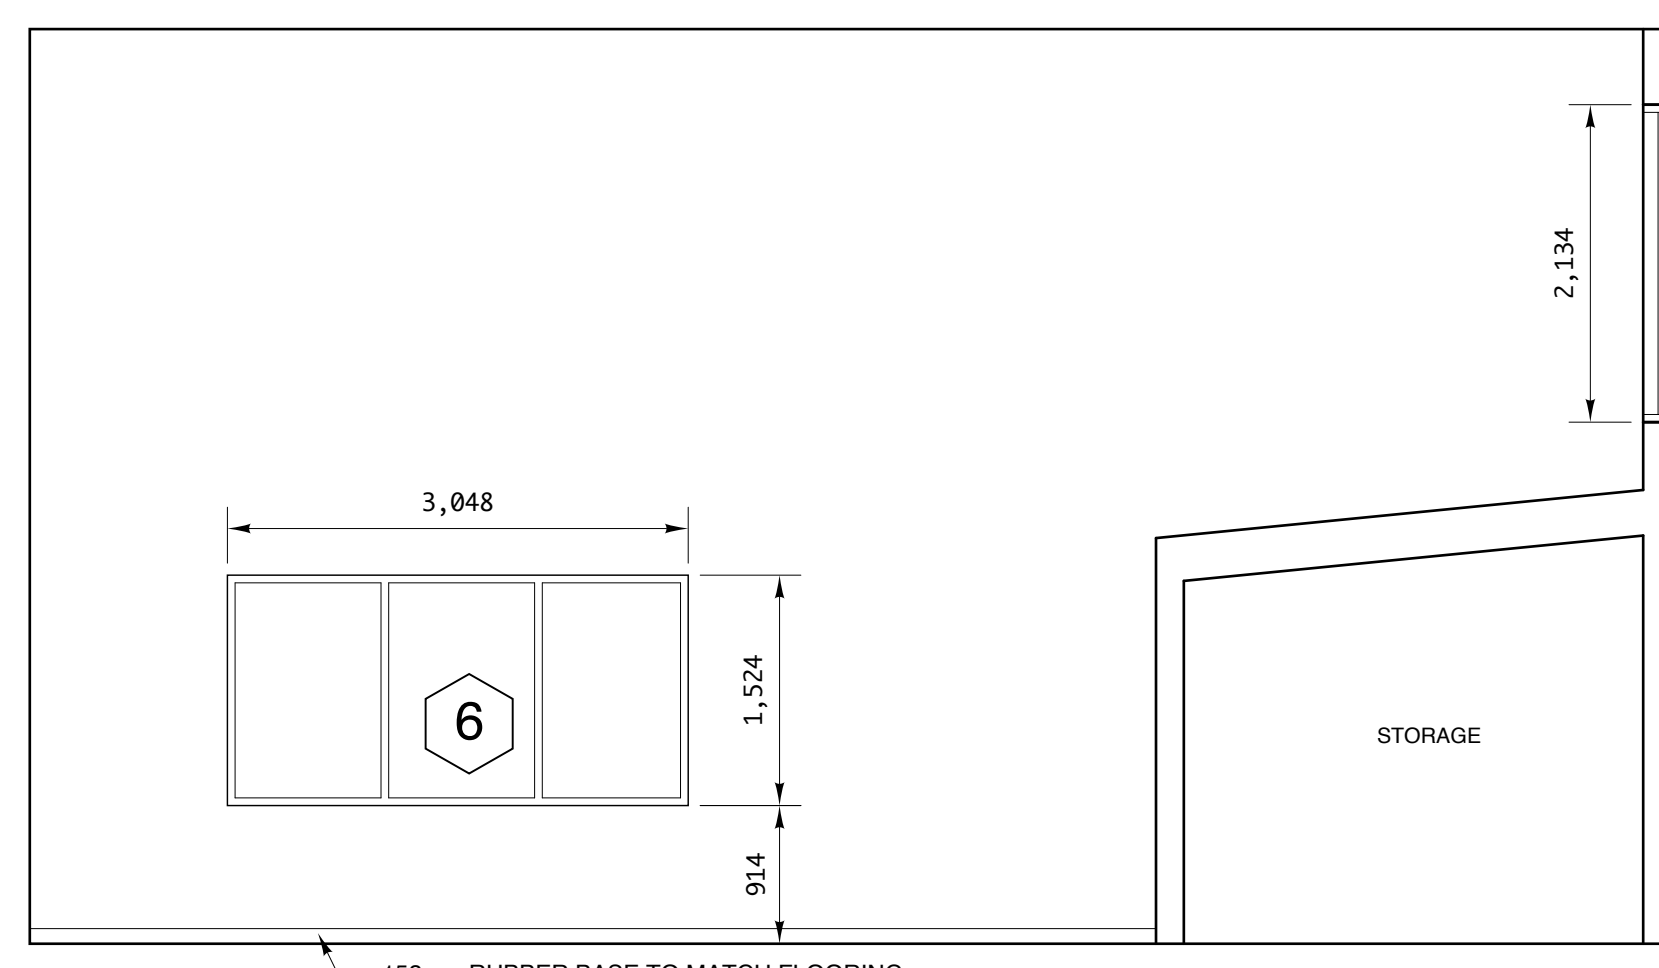


6 MINI GYM INTERIOR ELEVATION
A-9.3 SCALE 1:50

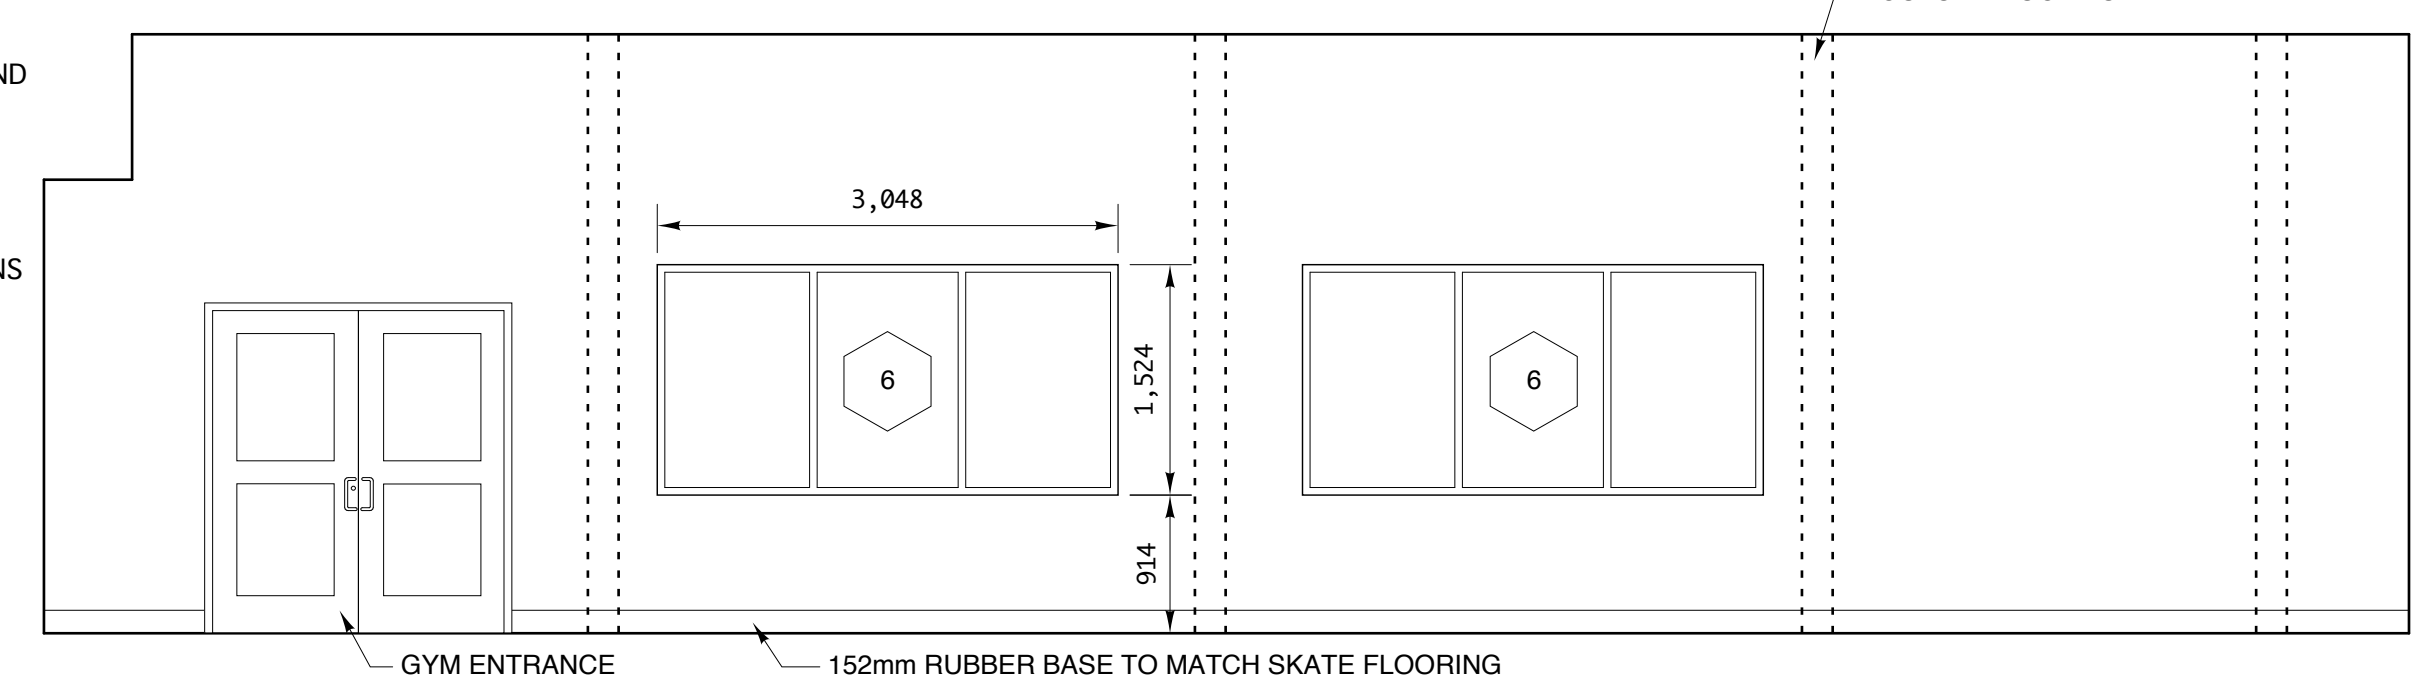


9 GYM WINDOW ELEVATION
A-9.3 SCALE 1:50

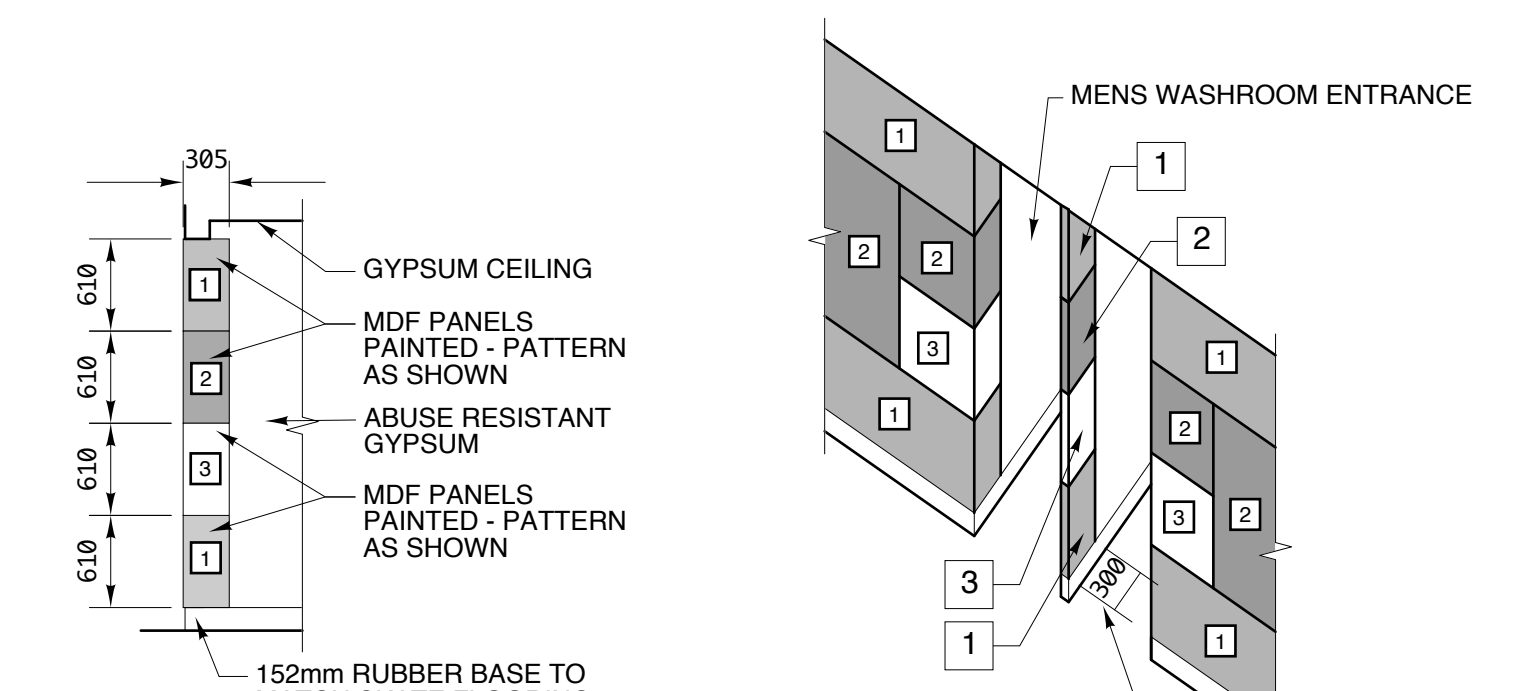

11 MDF CORNER WRAPPING PATTERN TYP.
A-9.3 SCALE 1:50

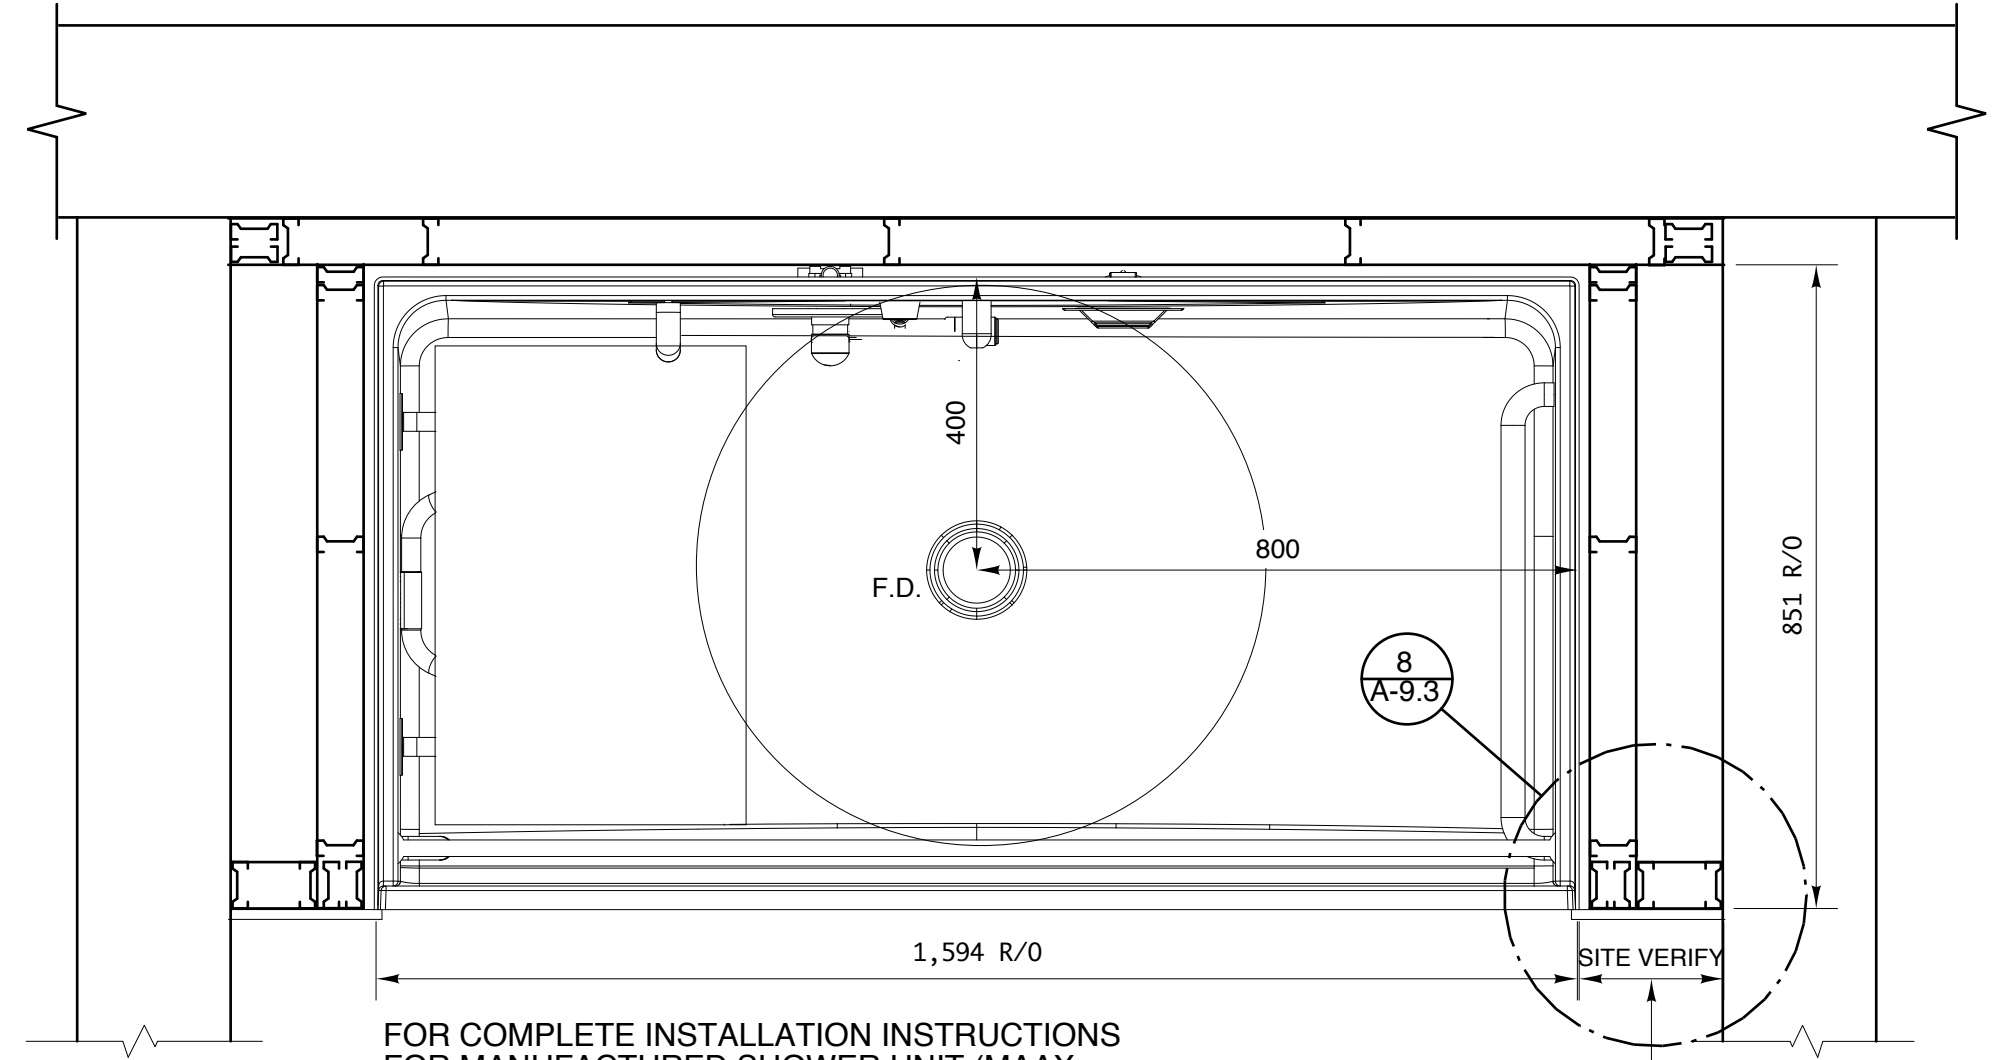


7 SHOWER UNIT INSTALLATION DETAIL
A-9.3 SCALE 1:10

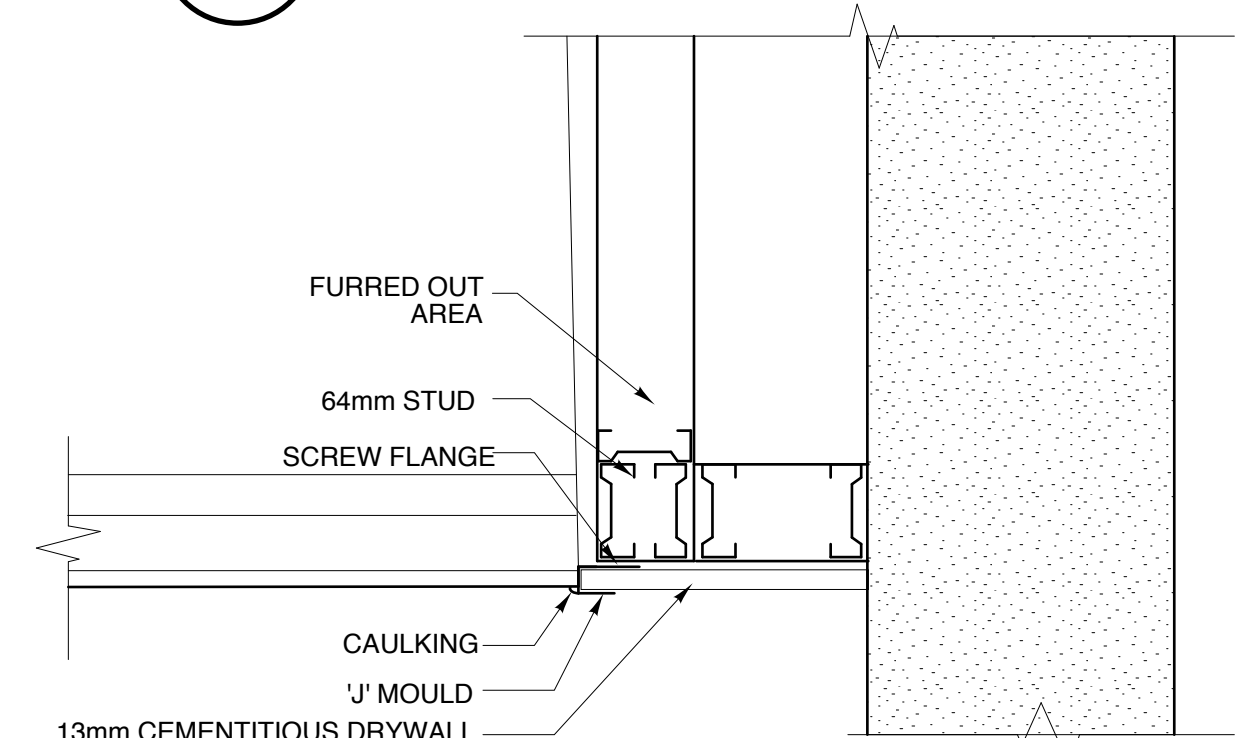

8 ENLARGED SHOWER INSTAL. DET.
A-9.3 SCALE 1:5

This drawing must not be scaled.
 The Contractor must verify all dimensions, datums and levels prior to commencement of work. All errors and omissions must be reported immediately to the Contract Administrator.
 Variations and modifications to work shown on this drawing shall not be carried out without written permission from the Contractor Administrator.
 This drawing is the exclusive property of the Architect and cannot be reproduced without written permission of the Architect. Reproduction must bear the name of the Architect. Copyright © 2010.

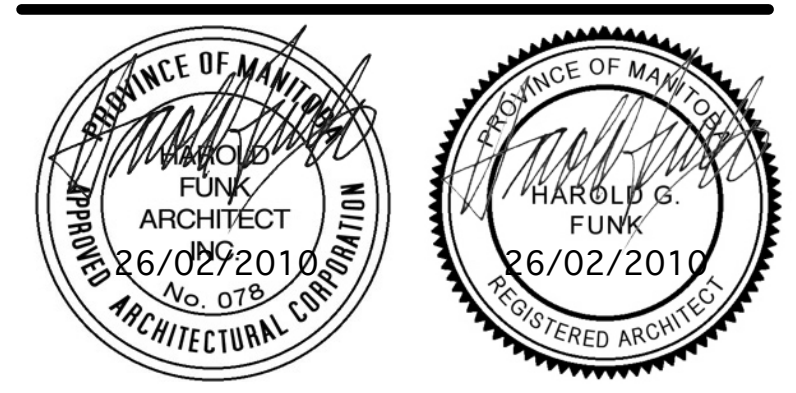

harold funk architect inc.
 Harold Funk Architect Inc.
 Architecture and Urban Design
 401-55 Donald Street, Winnipeg, Manitoba R3C 1L8
 T (204) 943-5087 info@funkarchitect.com
 F (204) 943-9231 funkarchitect.com

project
SINCLAIR PARK COMMUNITY CENTRE
 Winnipeg, Manitoba

sheet title
OFFICE/BOARDROOM & INTERIOR ELEVATIONS

project number: 08-011 drawing number:
 scale: 1:50
 drawn by: G.C.S. & J.R. **A-9.3**
 approved by: H.F.
 date: 26th FEB 2010