


PROPERTY LIMITS DELINEATION
 DELINEATION OF PROPERTY LIMITS AS SHOWN ON THIS DWG DOES NOT REPRESENT A "LEGAL SURVEY". KGS GROUP MAKES NO REPRESENTATION OR WARRANTY AS TO THE ACCURACY OF PROPERTY LIMITS DELINEATED ON THIS DWG, NOR ON THE DIMENSIONAL ACCURACY OF DWG FEATURES RELATIVE TO THOSE PROPERTY LIMITS.

METRIC
 WHOLE NUMBERS INDICATE MILLIMETRES
 DECIMALIZED NUMBERS INDICATE METRES

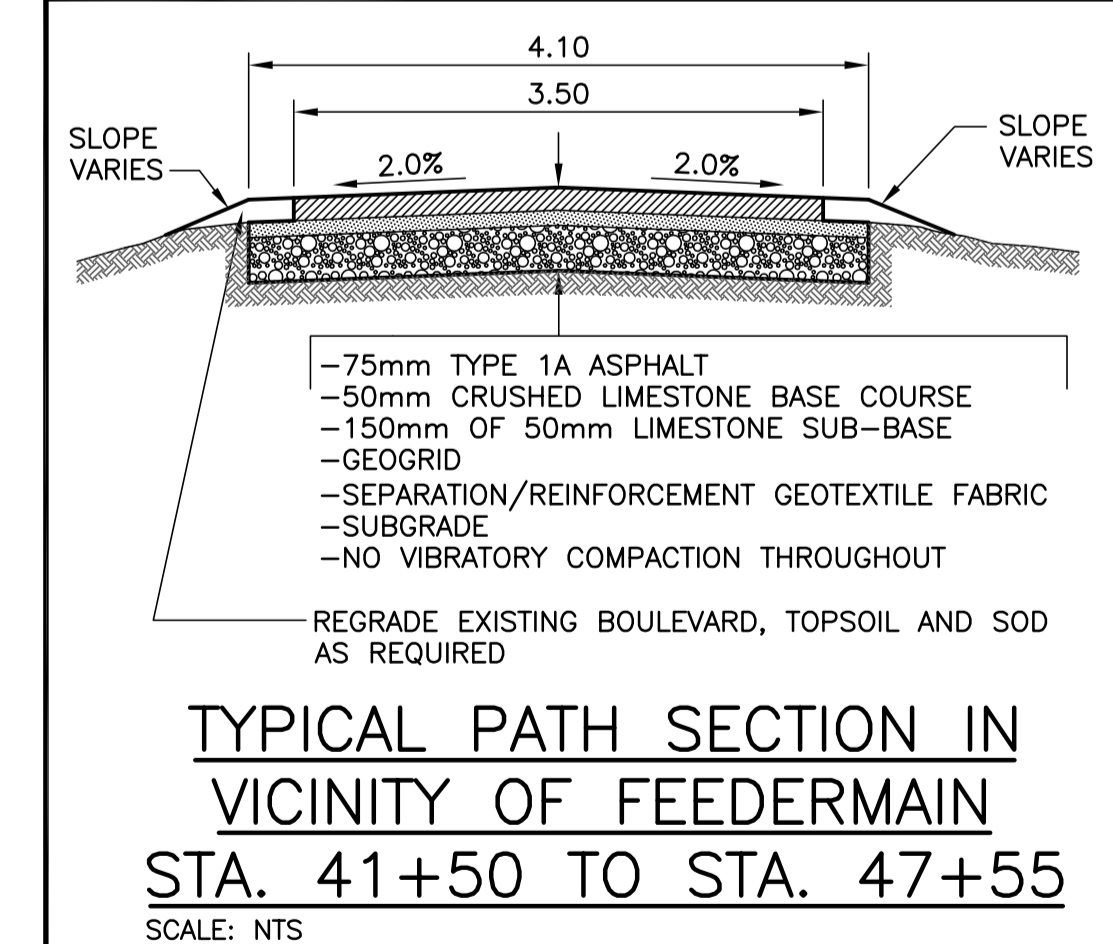

P:\Projects\2009\09-0107-21\DWG\Winn\AT\dwg\WUP-FL01.dwg - Tab: 17 Plotted By: Gloewen 04/30/2010 [Fri 8:56am]

150 WM	WATERMAIN	150 WM	HYDRO	150 WM	WATERMAIN
300 LDS	LAND DRAINAGE SEWER	300 LDS	CONCRETE	300 LDS	LAND DRAINAGE SEWER
250 WWS	WASTE WATER SEWER	250 WWS	ASPHALT	250 WWS	WASTE WATER SEWER
MANHOLE	MANHOLE	KGS TEST HOLE	SIDWALK	Q PROFILE	
CATCH BASIN	CATCH BASIN	PROPERTY LINE	ASPHALT	NORTH/WEST GUTTER	
CURB INLET	CURB INLET	SURVEY BAR	ASPHALT	SOUTH/EAST GUTTER	
JUNCTIONS	JUNCTIONS	DITCH	ASPHALT	N/W, S/E R'S	
CULVERT	CULVERT	ELEVATION	ASPHALT	N/W, S/E TOP/CURB	
GAS	GAS		ASPHALT	NORTH/WEST DITCH	
EXISTING	LEGEND-PLAN	PROPOSED	EXISTING	LEGEND-PROFILE	PROPOSED

LOCATION APPROVED UNDERGROUND STRUCTURES
 SUPV. U/G STRUCTURES COMMITTEE DATE
 NOTE:
 LOCATION OF UNDERGROUND STRUCTURES AS SHOWN ARE BASED ON THE BEST INFORMATION AVAILABLE BUT NO GUARANTEE IS GIVEN THAT ALL EXISTING UTILITIES ARE SHOWN OR THAT THE GIVEN LOCATIONS ARE EXACT. CONFIRMATION OF EXISTENCE AND EXACT LOCATION OF ALL SERVICES MUST BE OBTAINED FROM THE INDIVIDUAL UTILITIES BEFORE PROCEEDING WITH CONSTRUCTION.

B.M. 38-061	82R681 - N.E. Cor. Sackville St. & Silver Ave., Tbit. on top of 0.05m dia. x 2.4m iron pipe, 5.6m W. of E.L. Sackville St. & 19.5m N. of S.L. of Silver Ave.		
ELEV. 234.607m			
NO.	REVISIONS	DATE	BY
0	ISSUED FOR TENDER	10/05/03	

KGS GROUP CONSULTING ENGINEERS
 SCATLUFF+MILLER+MURRAY INC.
 TEL: 204.782.0444 FAX: 204.782.0443 1-10 WIMBORNE WINNIPEG, MB CANADA

DESIGNED BY: CR CHECKED BY:
 DRAWN BY: DMW APPROVED BY:
 HOR. SCALE: 1:500 VERTICAL: 1:50
 RELEASED FOR CONSTRUCTION: DATE: 09/12/16

ENGINEER'S SEAL

 CONSULTANT DRAWING NO. 09-0107-21_C17

THE CITY OF WINNIPEG PUBLIC WORKS DEPARTMENT
 PROJECT TITLE: 2010 ACTIVE TRANSPORTATION / INFRASTRUCTURE STIMULUS PROGRAM
 SILVER AVE. - AIR FORCE WAY TO FERRY RD. STA. 42+00 TO STA. 45+50

SHEET 17 OF 35
 COMPUTER FILE NAME: 09-0107-21
 CITY DRAWING NUMBER: 17