



P.T.H. 101

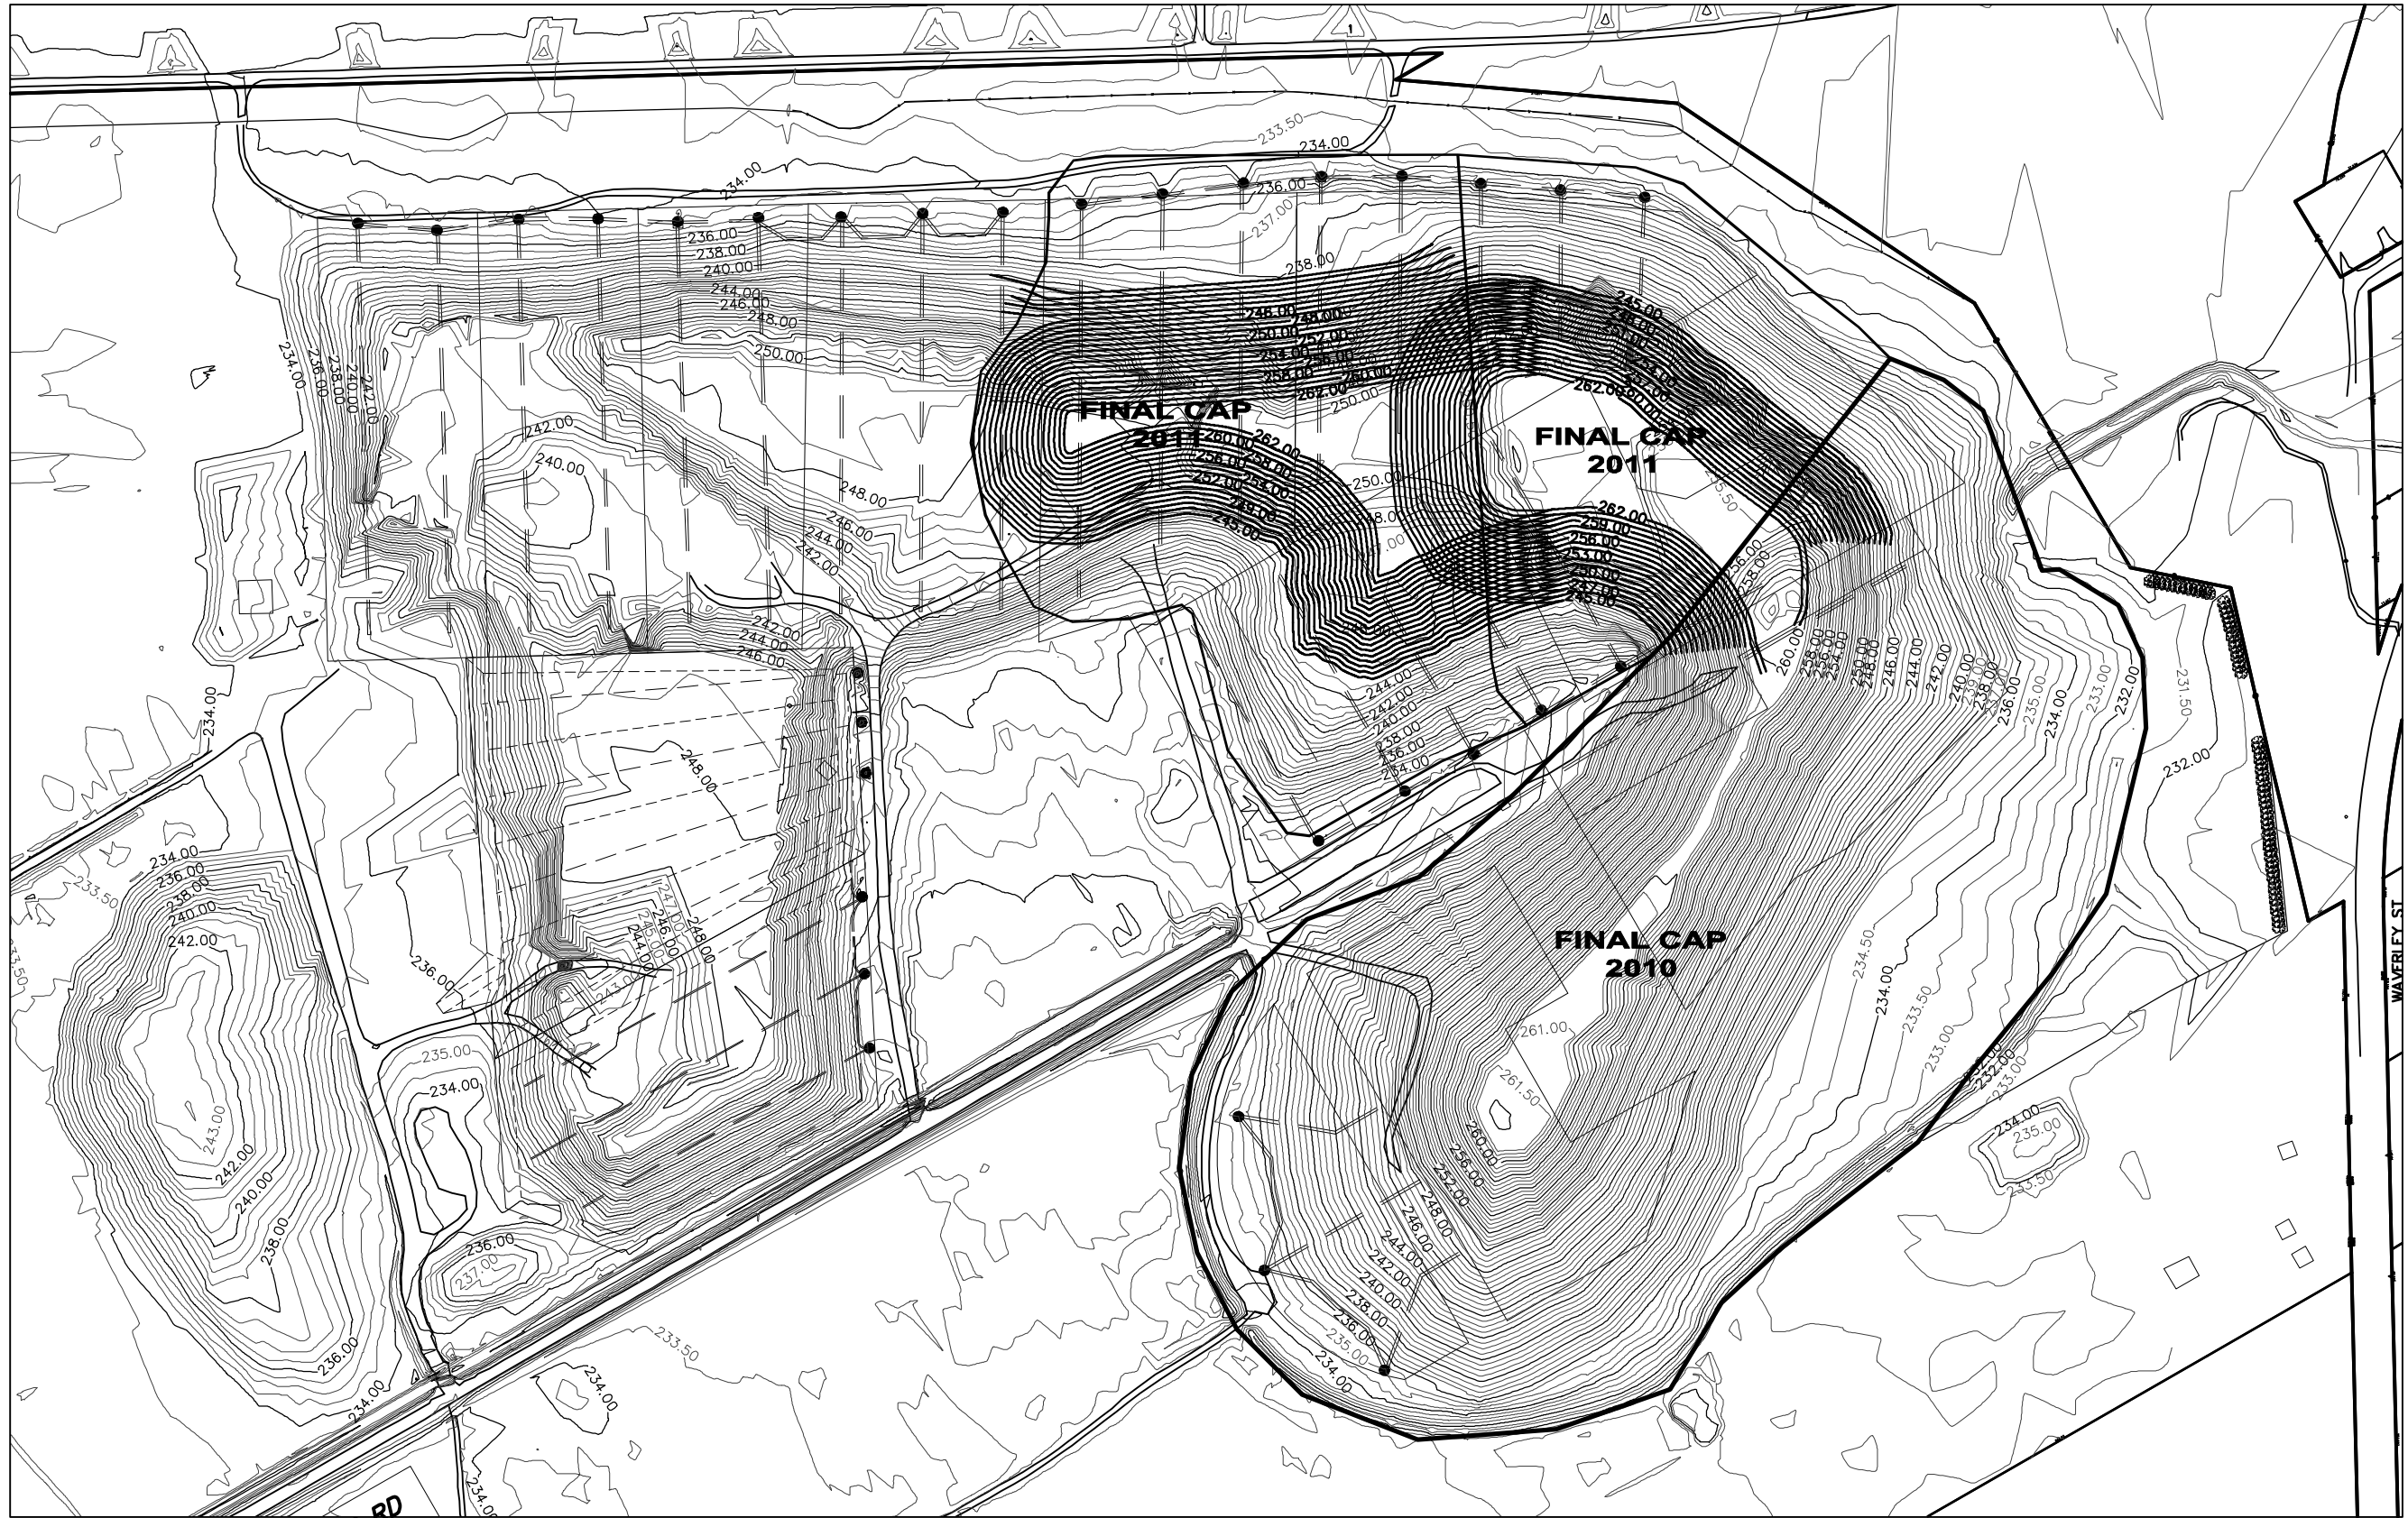

CHARETTE RD

WAVERLEY ST

FOR INFORMATION ONLY
WATER AND WASTE DEPARTMENT

B.M. ELEV.	FIELD BOOK #:	CITY OF WINNIPEG WATER AND WASTE ENGINEERING DIVISION		ENGINEER'S SEAL	 THE CITY OF WINNIPEG WATER AND WASTE DEPARTMENT	SHEET 1 OF 1 CITY DRAWING NUMBER SWD-D-307A
POSTED TO LBIS		DESIGNED BY	CHECKED BY	BID OPPORTUNITY: PLOT DATE: 2010 08 24		
		DRAWN BY	APPROVED BY			THE BRADY ROAD LANDFILL TOPOGRAPHIC MAP CONSTRUCTION PHASES REFUSE PROJECTIONS TO ELEVATION 262.0
		HOR. SCALE	RELEASED FOR CONSTRUCTION			
		DATE	DATE			
NO.	REVISIONS	DATE	BY	DATE		

R:\DRAWINGS\SLDWASTE\BRADY\SWD-D-307A.dwg