


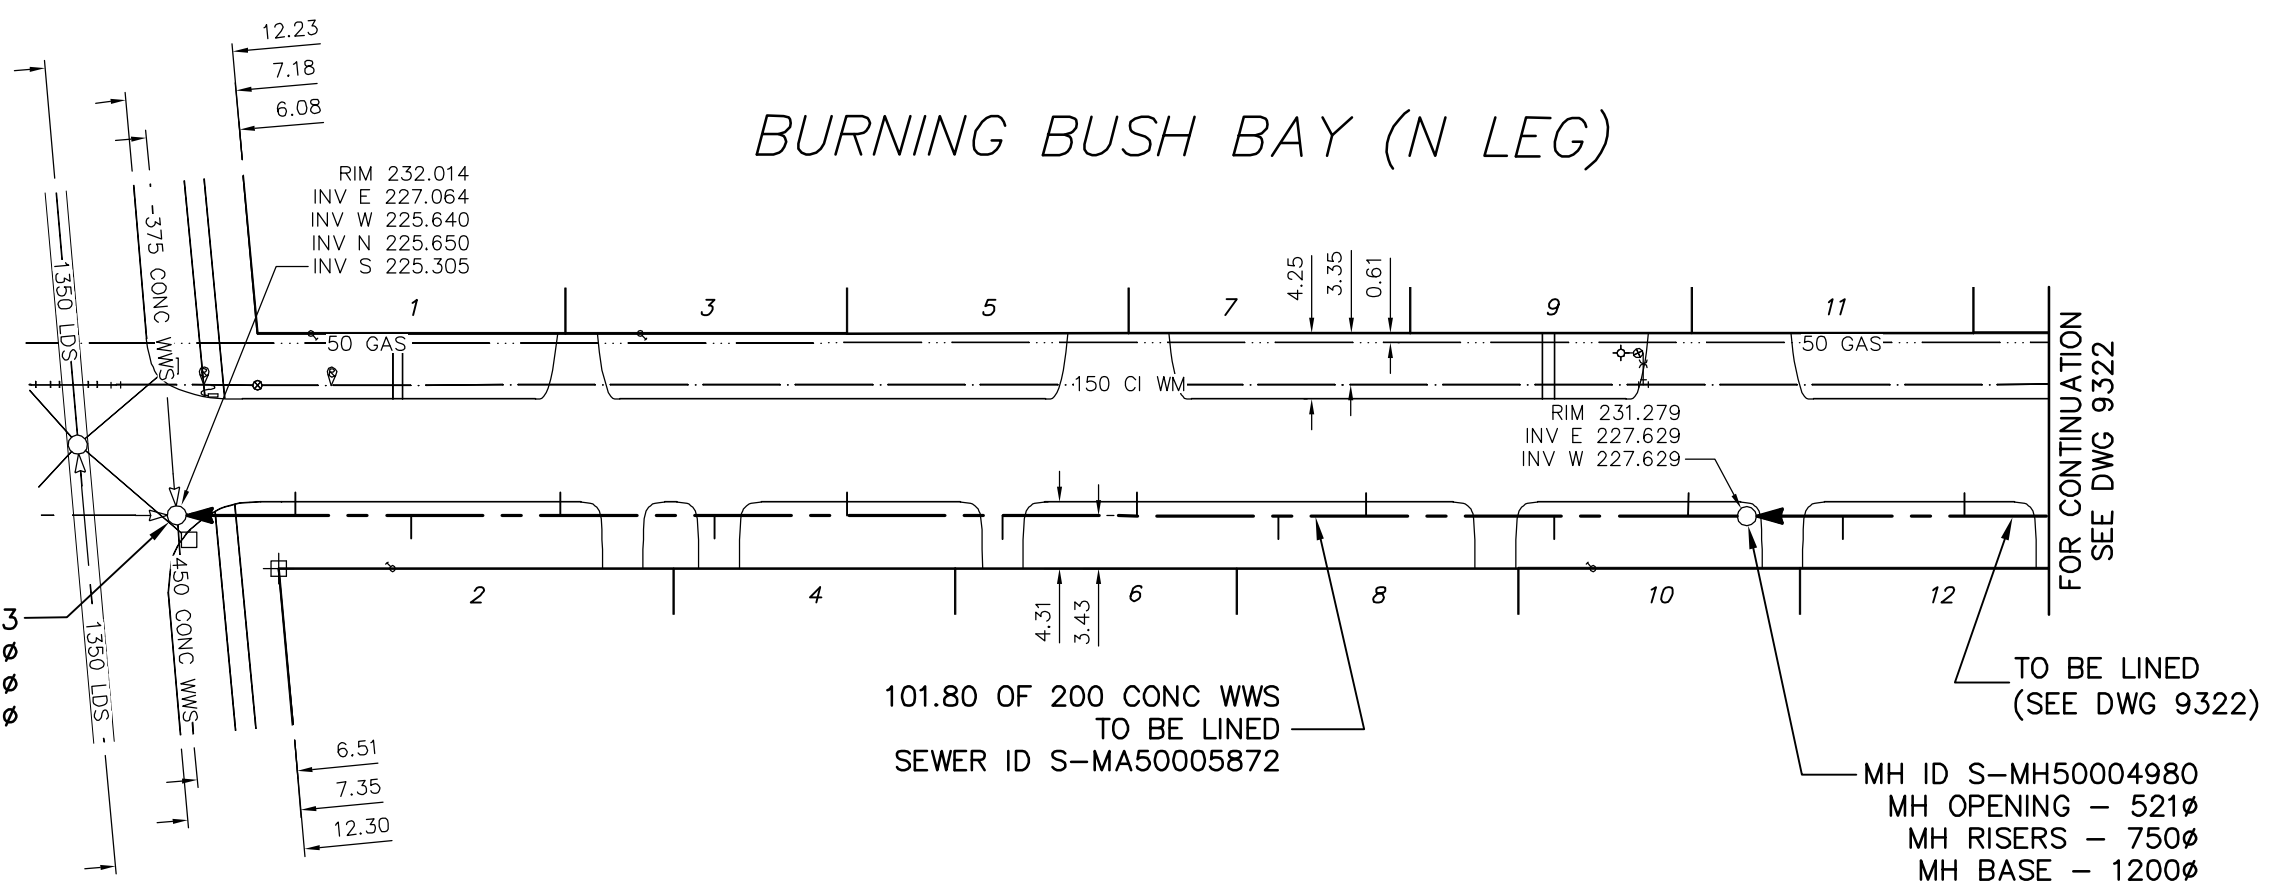

101.8 FULLY DETERIORATED  
OVALITY = 3.0%

*BURNING BUSH BAY (N LEG)*

DRAKE BLVD



MH ID S-MH50004973  
MH OPENING - 521Ø  
MH RISERS - 750Ø  
MH BASE - 1200Ø

MH ID S-MH50004980  
MH OPENING - 521Ø  
MH RISERS - 750Ø  
MH BASE - 1200Ø

SEWER JUNCTION INFORMATION FROM SEWER VIDEO INSPECTION SEWER ID S-MA50005872				
DISTANCE FROM MH ID S-MH50004980				
3.8	W	150Ø	NORTH	JN
12.5	W	150Ø	SOUTH	JN
24.7	W	150Ø	NORTH	JN
30.4	W	150Ø	SOUTH	JN
39.6	W	150Ø	NORTH	JN
48.3	W	150Ø	SOUTH	JN
58.4	W	150Ø	NORTH	JN
67.0	W	150Ø	SOUTH	JN
77.0	W	150Ø	NORTH	JN
86.7	W	150Ø	SOUTH	CNI
94.2	W	150Ø	NORTH	JN

ENGINEER'S SEAL

ORIGINAL SIGNED  
BY  
S.R.J.  
COURNOYER  
10/07/06

BID OPPORTUNITY: 525-2010  
FILENAME : 9323.dwg  
PLOT DATE : 2010 07 07

LEGEND:  
52.0 | MEASUREMENT TO REPAIR FROM REFERENCE MH SHOWN THUS... 0.0

**METRIC**  
WHOLE NUMBERS INDICATE MILLIMETRES  
DECIMALIZED NUMBERS INDICATE METRES

B.M. ELEV.	FIELD BOOK #:	<b>CITY OF WINNIPEG WATER AND WASTE ENGINEERING DIVISION</b>		<b>THE CITY OF WINNIPEG WATER AND WASTE DEPARTMENT</b>	
POSTED TO LIS		DESIGNED BY: SC	CHECKED BY: SC	2010 SEWER RENEWALS BY CIPP LININGS, CONTRACT 12	
		DRAWN BY: CJH	APPROVED BY: KZ	<b>BURNING BUSH BAY (N LEG)</b>	
		HOR. SCALE 1:500	RELEASED FOR CONSTRUCTION	1ST MH W OF BURNING BUSH BAY (E LEG) TO MH AT DRAKE BOULEVARD	
		VERTICAL	KAS ZUREK	SHEET 24 OF 53	
NO.	REVISIONS	DATE	BY	DATE	CITY DRAWING NUMBER
		2010 07 06		2010 07 06	9323