
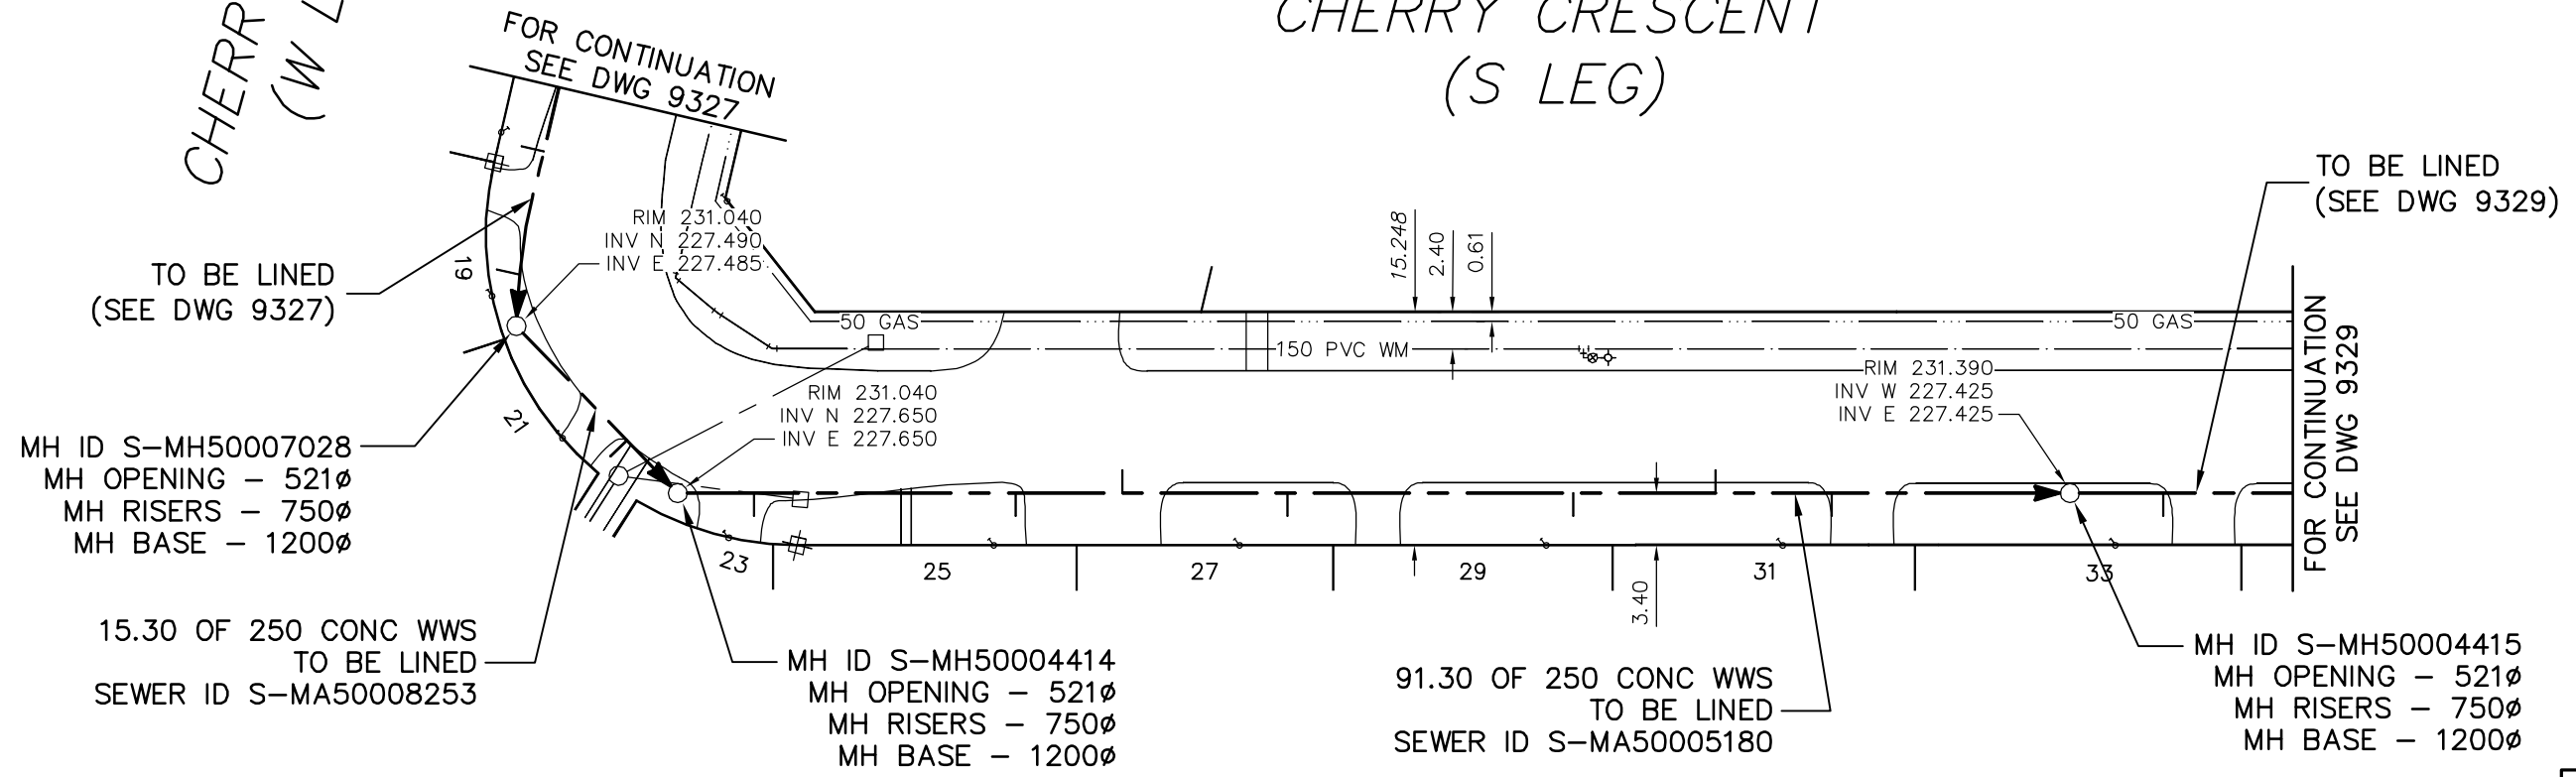


CHERRY CRES
(W LEG)

91.30 PARTIALLY DETERIORATED
OVALITY = 3.0%

15.30 PARTIALLY DETERIORATED
OVALITY = 3.0%

CHERRY CRESCENT
(S LEG)

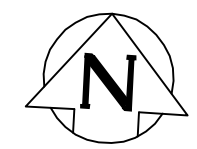

SEWER JUNCTION INFORMATION FROM SEWER VIDEO INSPECTION SEWER ID S-MA50008253				
DISTANCE FROM MH ID S-MH50007028				
10.4	E	150ø	SOUTH	CN

SEWER JUNCTION INFORMATION FROM SEWER VIDEO INSPECTION SEWER ID S-MA50005180				
DISTANCE FROM MH ID S-MH50004414				
5.0	E	150ø	SOUTH	CNI
22.1	E	150ø	SOUTH	JN
29.1	E	150ø	SOUTH	CNI
39.9	E	150ø	SOUTH	JN
58.6	E	150ø	SOUTH	CN
67.5	E	150ø	NORTH	CNI
75.5	E	150ø	SOUTH	CNI

ENGINEER'S SEAL

ORIGINAL SIGNED
BY
S.R.J.
COURNOYER
10/07/06

BID OPPORTUNITY: 525-2010
FILENAME : 9328.dwg
PLOT DATE : 2010 07 07

LEGEND:
52.0 | MEASUREMENT TO REPAIR FROM REFERENCE MH SHOWN THUS...

METRIC
WHOLE NUMBERS INDICATE MILLIMETRES
DECIMALIZED NUMBERS INDICATE METRES

B.M. ELEV.	FIELD BOOK #:	CITY OF WINNIPEG WATER AND WASTE ENGINEERING DIVISION		THE CITY OF WINNIPEG WATER AND WASTE DEPARTMENT	
POSTED TO LIS		DESIGNED BY: SC	CHECKED BY: SC	2010 SEWER RENEWALS BY CIPP LININGS, CONTRACT 12	
		DRAWN BY: CJH	APPROVED BY: KZ	CHERRY CRESCENT (S LEG)	
		HOR. SCALE 1:500	RELEASED FOR CONSTRUCTION	MH AT CHERRY CRESCENT (W LEG) TO 1ST MH W OF AUTUMNWOOD DRIVE	
		VERTICAL	KAS ZUREK	SHEET 29 OF 53	
NO.	REVISIONS	DATE	BY	DATE	CITY DRAWING NUMBER
		2010 07 06		2010 07 06	9328