


CHERRY CRESCENT
(S LEG)

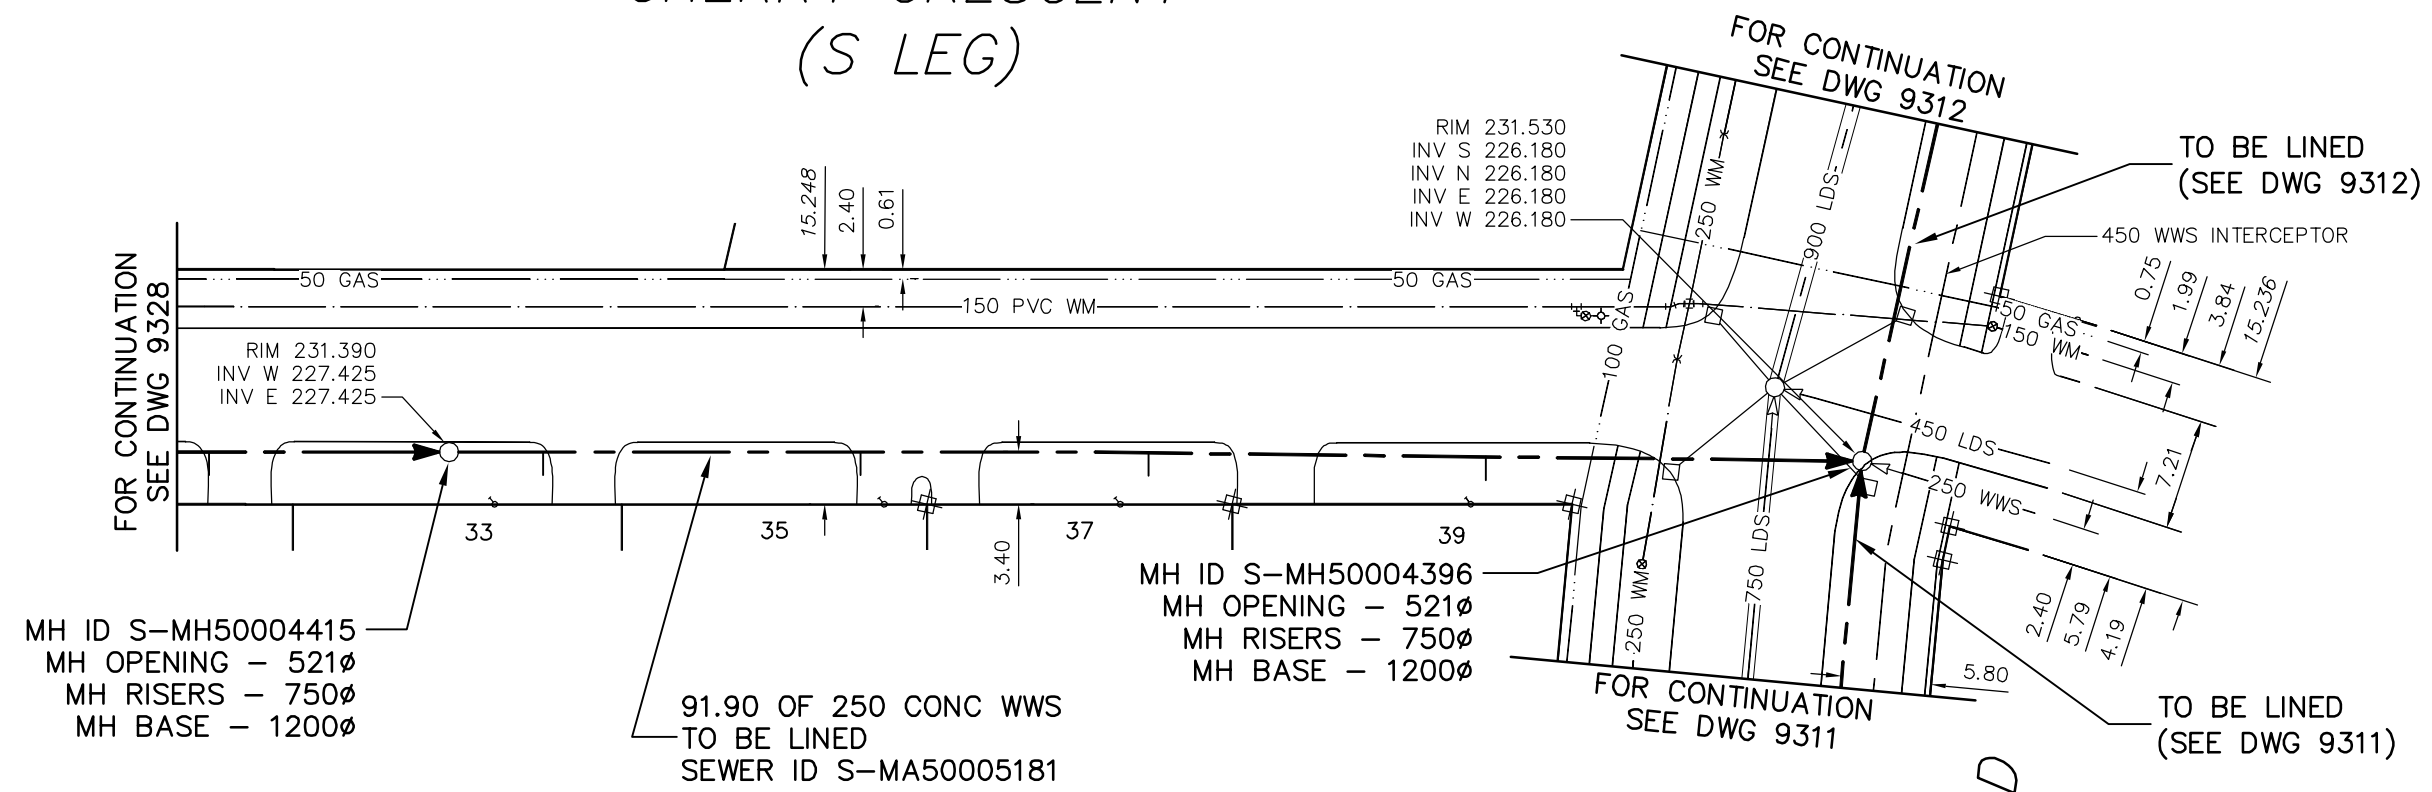

MH ID S-MH50004415
MH OPENING - 521Ø
MH RISERS - 750Ø
MH BASE - 1200Ø

MH ID S-MH50004396
MH OPENING - 521Ø
MH RISERS - 750Ø
MH BASE - 1200Ø

91.90 OF 250 CONC WWS
TO BE LINED
SEWER ID S-MA50005181

SEWER JUNCTION INFORMATION FROM SEWER VIDEO INSPECTION SEWER ID S-MA50005181				
DISTANCE FROM MH ID S-MH50004415				
6.1	E	150Ø	SOUTH	CX
26.7	E	150Ø	SOUTH	JN
45.4	E	150Ø	SOUTH	JX
67.3	E	150Ø	SOUTH	CN

ENGINEER'S SEAL

ORIGINAL SIGNED BY
S.R.J. COURNOYER
10/07/06

BID OPPORTUNITY: 525-2010
FILENAME : 9329.dwg
PLOT DATE : 2010 07 07

AUTUMNWOOD DR

LEGEND:
52.0 | MEASUREMENT TO REPAIR FROM REFERENCE MH SHOWN THUS...
0.0

METRIC
WHOLE NUMBERS INDICATE MILLIMETRES
DECIMALIZED NUMBERS INDICATE METRES

B.M. ELEV.	FIELD BOOK #:	CITY OF WINNIPEG WATER AND WASTE ENGINEERING DIVISION		THE CITY OF WINNIPEG WATER AND WASTE DEPARTMENT	
POSTED TO LIS		DESIGNED BY: SC	CHECKED BY: SC	2010 SEWER RENEWALS BY CIPP LININGS, CONTRACT 12 CHERRY CRESCENT (S LEG)	
		DRAWN BY: CJH	APPROVED BY: KZ	1ST MH W OF AUTUMNWOOD DRIVE TO MH AT AUTUMNWOOD DRIVE	
		HOR. SCALE: 1:500	RELEASED FOR CONSTRUCTION: KAS ZUREK	SHEET 30 OF 53	
		VERTICAL	DATE: 2010 07 06	CITY DRAWING NUMBER: 9329	
NO.	REVISIONS	DATE	BY		