


IROQUOIS BY
(W LEG)

IROQUOIS BY
(E LEG)

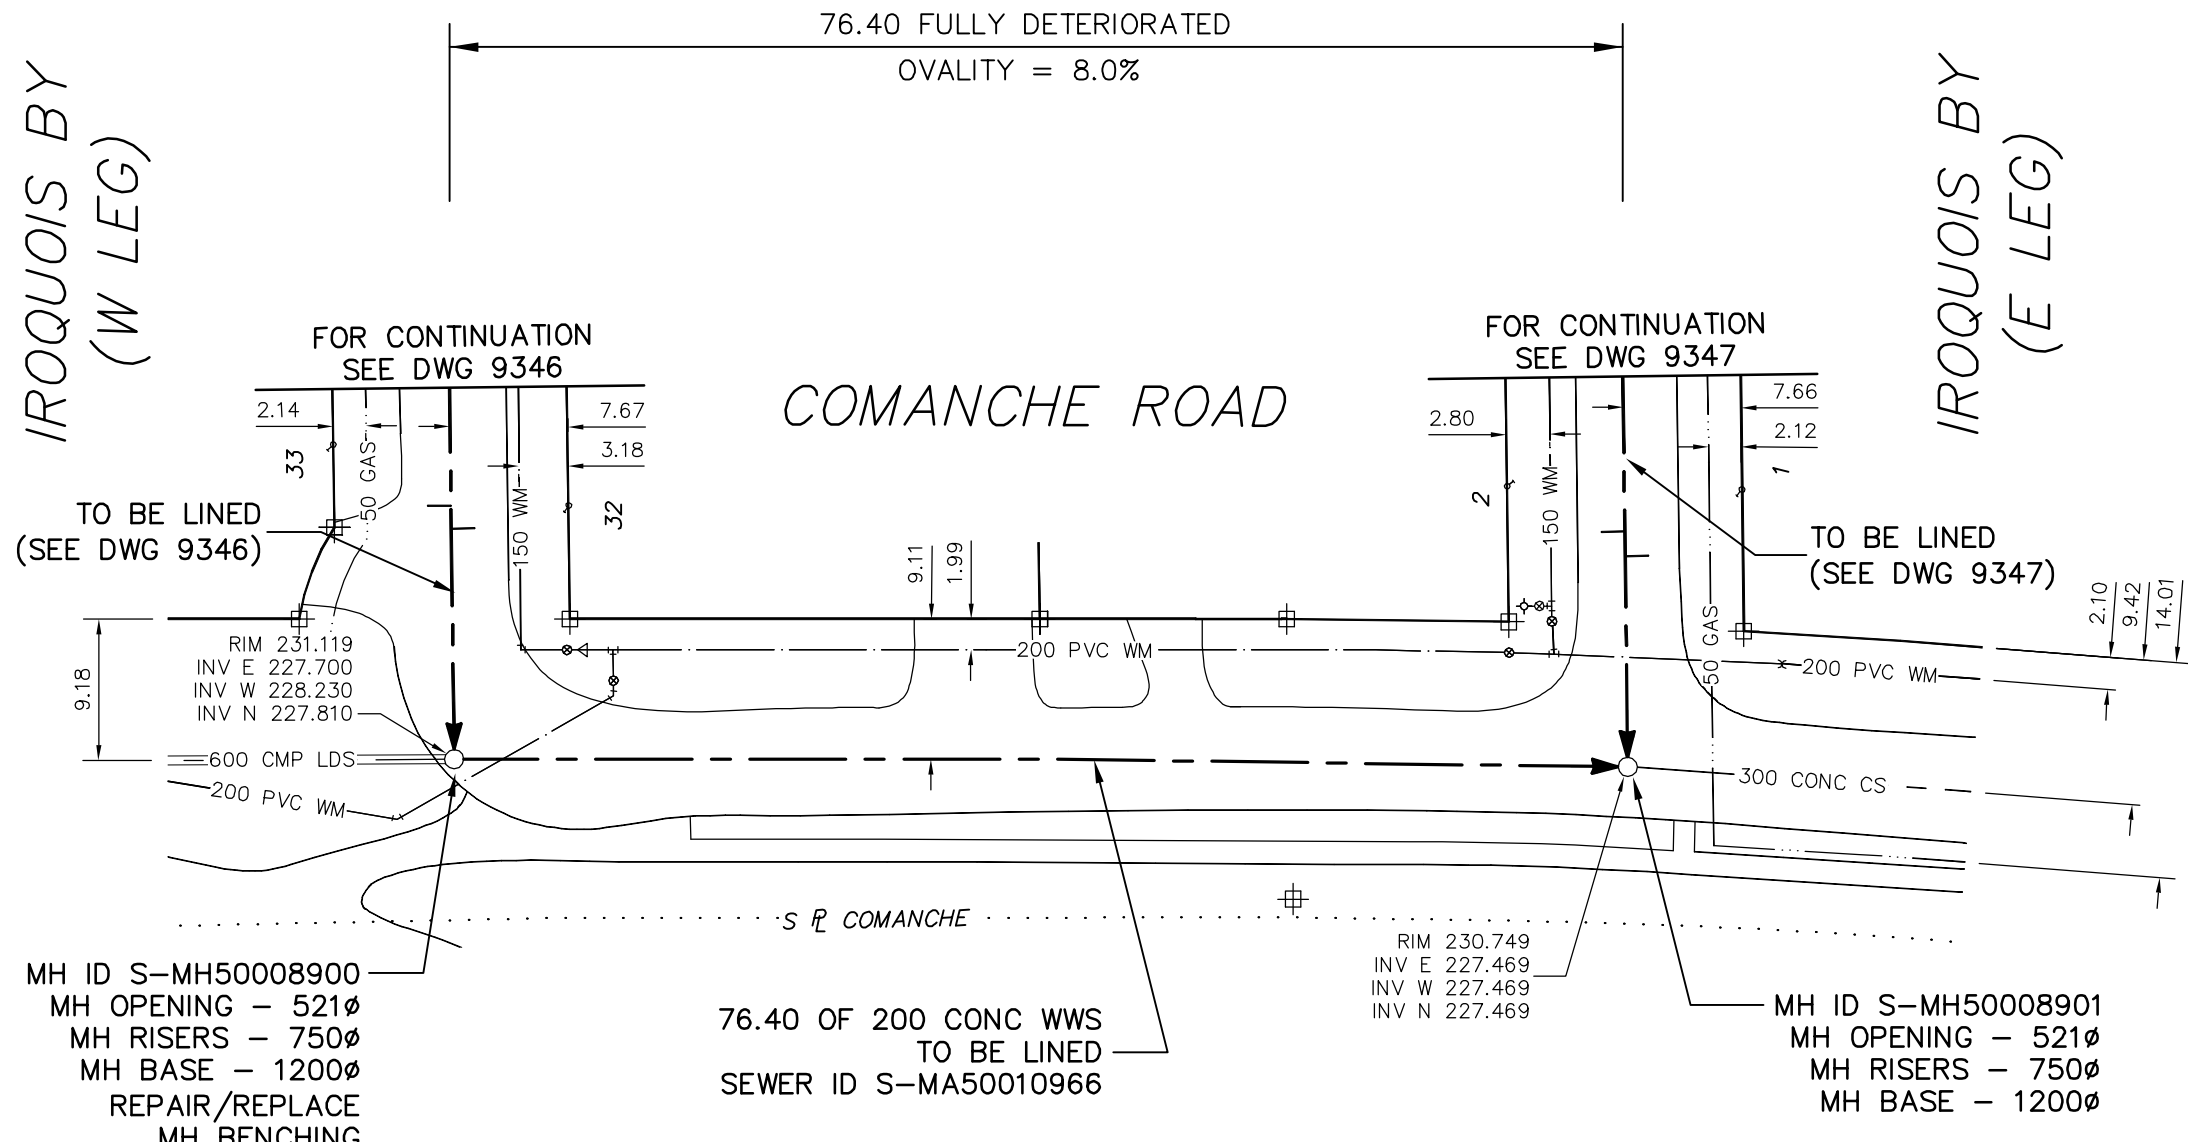

MH ID S-MH50008900
MH OPENING - 521Ø
MH RISERS - 750Ø
MH BASE - 1200Ø
REPAIR/REPLACE
MH BENCHING

76.40 OF 200 CONC WWS
TO BE LINED
SEWER ID S-MA50010966

MH ID S-MH50008901
MH OPENING - 521Ø
MH RISERS - 750Ø
MH BASE - 1200Ø

SEWER JUNCTION INFORMATION FROM SEWER VIDEO INSPECTION SEWER ID S-MA50010966
DISTANCE FROM MH ID S-MH50008900
NO JUNCTIONS

ENGINEER'S SEAL

ORIGINAL SIGNED
BY
S.R.J.
COURNOYER
10/07/06

BID OPPORTUNITY: 525-2010
FILENAME : 9330.dwg
PLOT DATE : 2010 07 07

LEGEND:
52.0 | MEASUREMENT TO REPAIR FROM REFERENCE MH SHOWN THUS...
0.0

METRIC
WHOLE NUMBERS INDICATE MILLIMETRES
DECIMALIZED NUMBERS INDICATE METRES

B.M. ELEV. POSTED TO LIS	FIELD BOOK #	CITY OF WINNIPEG WATER AND WASTE ENGINEERING DIVISION		THE CITY OF WINNIPEG WATER AND WASTE DEPARTMENT	
DESIGNED BY: SC	CHECKED BY: SC	2010 SEWER RENEWALS BY CIPP LININGS, CONTRACT 12 COMANCHE ROAD MH AT IROQUOIS BAY (W LEG) TO MH AT IROQUOIS BAY (E LEG)		SHEET 31 OF 53 CITY DRAWING NUMBER 9330	
DRAWN BY: CJH	APPROVED BY: KZ	HOR. SCALE 1:500 VERTICAL		RELEASED FOR CONSTRUCTION KAS ZUREK	
NO. REVISIONS	DATE BY	DATE 2010 07 06	DATE 2010 07 06		