




DE BOURMONT  
AVE

FLEURY PLACE

FONTAINE CR  
(E LEG)

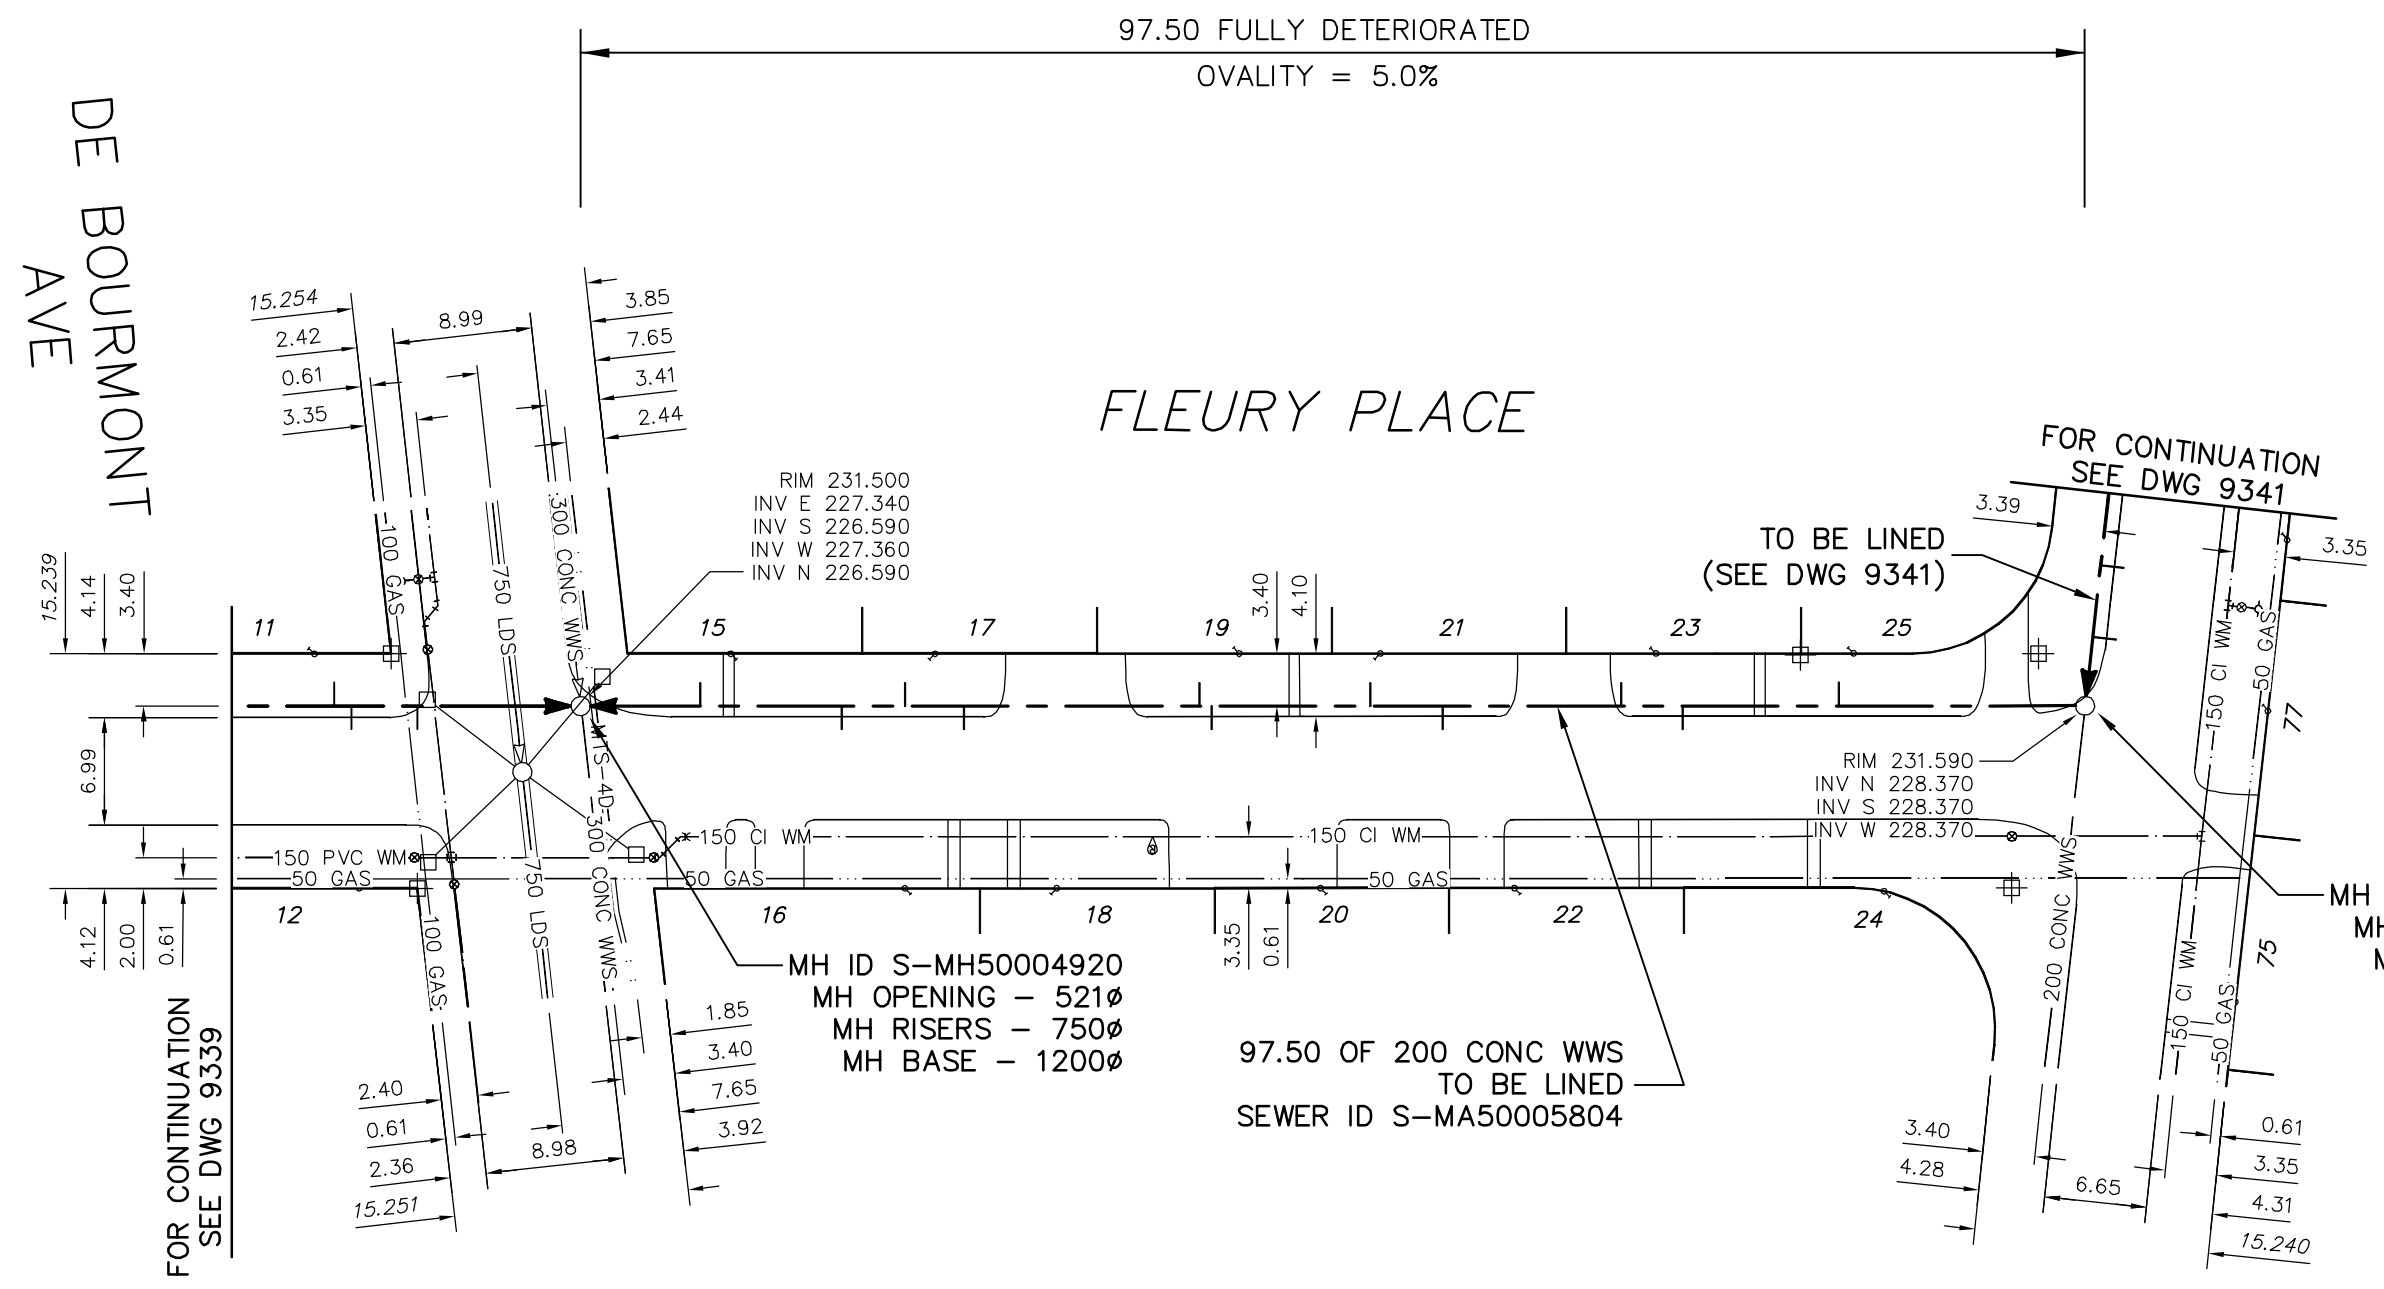

RIM 231.500  
INV E 227.340  
INV S 226.590  
INV W 227.360  
INV N 226.590

TO BE LINED  
(SEE DWG 9341)

RIM 231.590  
INV N 228.370  
INV S 228.370  
INV W 228.370

MH ID S-MH50004920  
MH OPENING - 521Ø  
MH RISERS - 750Ø  
MH BASE - 1200Ø

97.50 OF 200 CONC WWS  
TO BE LINED  
SEWER ID S-MA50005804

MH ID S-MH50004925  
MH OPENING - 521Ø  
MH RISERS - 750Ø  
MH BASE - 1200Ø

FOR CONTINUATION  
SEE DWG 9339

FOR CONTINUATION  
SEE DWG 9341

SEWER JUNCTION INFORMATION  
FROM SEWER VIDEO INSPECTION  
SEWER ID S-MA50005804

DISTANCE FROM MH ID S-MH50004925				
16.0	W	150Ø	NORTH	JN
26.1	W	150Ø	SOUTH	JN
30.1	W	150Ø	NORTH	CNI
41.7	W	150Ø	SOUTH	JN
46.4	W	150Ø	NORTH	JN
56.7	W	150Ø	SOUTH	CNI
57.5	W	150Ø	NORTH	CNI
72.8	W	150Ø	SOUTH	CNI
76.6	W	150Ø	NORTH	CNI
80.7	W	150Ø	SOUTH	CNI
89.9	W	150Ø	NORTH	JN

ENGINEER'S SEAL

ORIGINAL SIGNED  
BY  
S.R.J.  
COURNOYER  
10/07/06

BID OPPORTUNITY: 525-2010  
FILENAME : 9340.dwg  
PLOT DATE : 2010 07 07

LEGEND:  
52.0 | MEASUREMENT TO REPAIR FROM REFERENCE MH SHOWN THUS... 0.0

METRIC  
WHOLE NUMBERS INDICATE MILLIMETRES  
DECIMALIZED NUMBERS INDICATE METRES

B.M. ELEV.	FIELD BOOK #	CITY OF WINNIPEG WATER AND WASTE ENGINEERING DIVISION		THE CITY OF WINNIPEG WATER AND WASTE DEPARTMENT	
POSTED TO LIS		DESIGNED BY: SC	CHECKED BY: SC	2010 SEWER RENEWALS BY CIPP LININGS, CONTRACT 12	
		DRAWN BY: CJH	APPROVED BY: KZ	FLEURY PLACE	
		HOR. SCALE: 1:500	RELEASED FOR CONSTRUCTION: KAS ZUREK	MH AT FONTAINE CRESCENT (E LEG) TO MH AT DE BOURMONT AVENUE	
		VERTICAL	DATE: 2010 07 06	SHEET 41 OF 53	
NO.	REVISIONS	DATE	BY	CITY DRAWING NUMBER 9340	