


65.90 FULLY DETERIORATED  
OVALITY = 10.0%

66.00 PARTIALLY DETERIORATED  
OVALITY = 5.0%

# IROQUOIS BAY (E LEG)

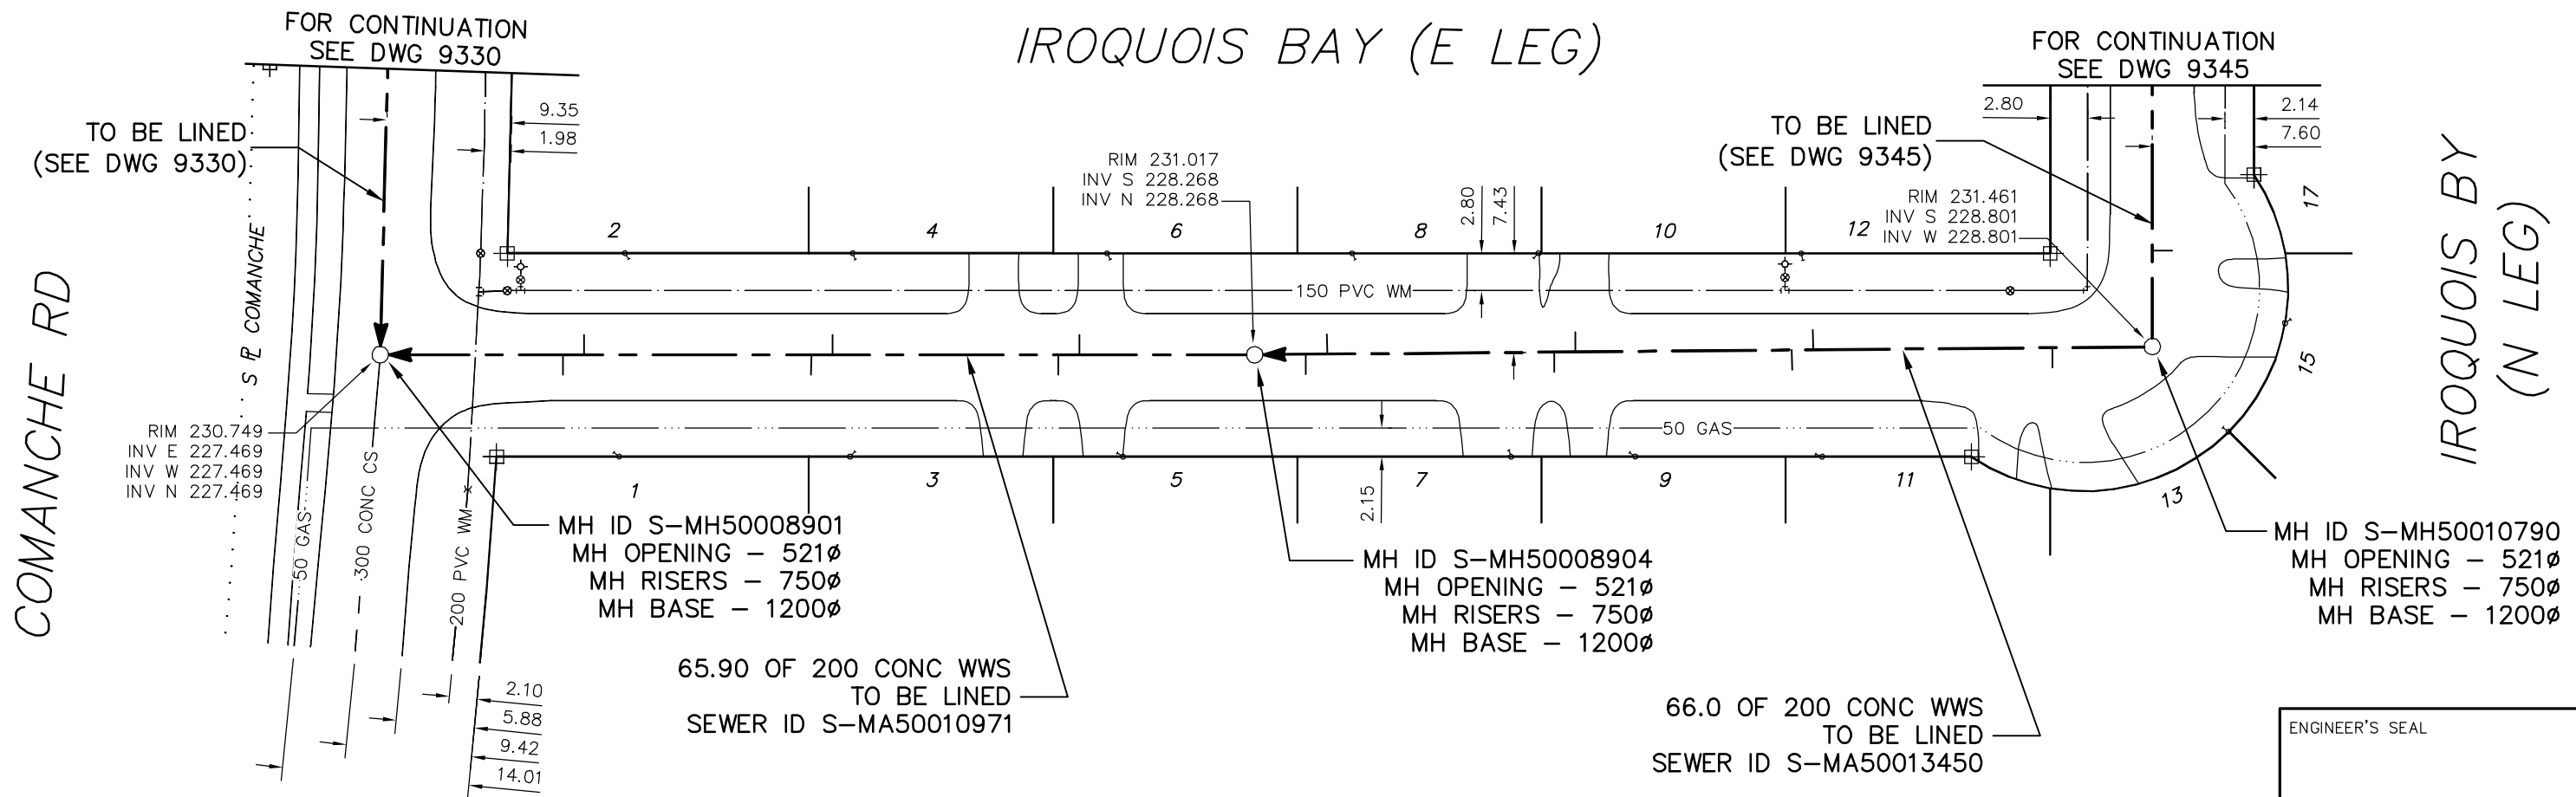

SEWER JUNCTION INFORMATION FROM SEWER VIDEO INSPECTION  
SEWER ID S-MA50010971

DISTANCE FROM MH ID S-MH50008904				
13.1	S	200ø	WEST	BR
14.7	S	200ø	EAST	BR
31.6	S	150ø	WEST	JN
33.2	S	150ø	EAST	JN
50.2	S	200ø	WEST	JN
51.8	S	150ø	EAST	JN

SEWER JUNCTION INFORMATION FROM SEWER VIDEO INSPECTION  
SEWER ID S-MA50013450

DISTANCE FROM MH ID S-MH50010790				
7.5	S	150ø	EAST	JN
25.4	S	150ø	WEST	JN
27.0	S	150ø	EAST	JN
43.2	S	150ø	WEST	JN
44.8	S	150ø	EAST	JN
61.8	S	150ø	WEST	JN
63.4	S	150ø	EAST	JN

ENGINEER'S SEAL

ORIGINAL SIGNED  
BY  
S.R.J.  
COURNOYER  
10/07/06

BID OPPORTUNITY: 525-2010  
FILENAME : 9347.dwg  
PLOT DATE : 2010 07 07

LEGEND:  
52.0 | MEASUREMENT TO REPAIR FROM REFERENCE MH SHOWN THUS...

**METRIC**  
WHOLE NUMBERS INDICATE MILLIMETRES  
DECIMALIZED NUMBERS INDICATE METRES

B.M. ELEV.	FIELD BOOK #:	<b>CITY OF WINNIPEG WATER AND WASTE ENGINEERING DIVISION</b>		<b>THE CITY OF WINNIPEG WATER AND WASTE DEPARTMENT</b>	
POSTED TO LIS		DESIGNED BY: SC	CHECKED BY: SC	2010 SEWER RENEWALS BY CIPP LININGS, CONTRACT 12 IROQUOIS BAY (E LEG) MH AT IROQUOIS BAY (N LEG) TO MH AT COMANCHE ROAD	
		DRAWN BY: CJH	APPROVED BY: KZ	SHEET 48 OF 53 CITY DRAWING NUMBER 9347	
		HOR. SCALE 1:500 VERTICAL	RELEASED FOR CONSTRUCTION KAS ZUREK		
NO.	REVISIONS	DATE	BY	DATE	2010 07 06