
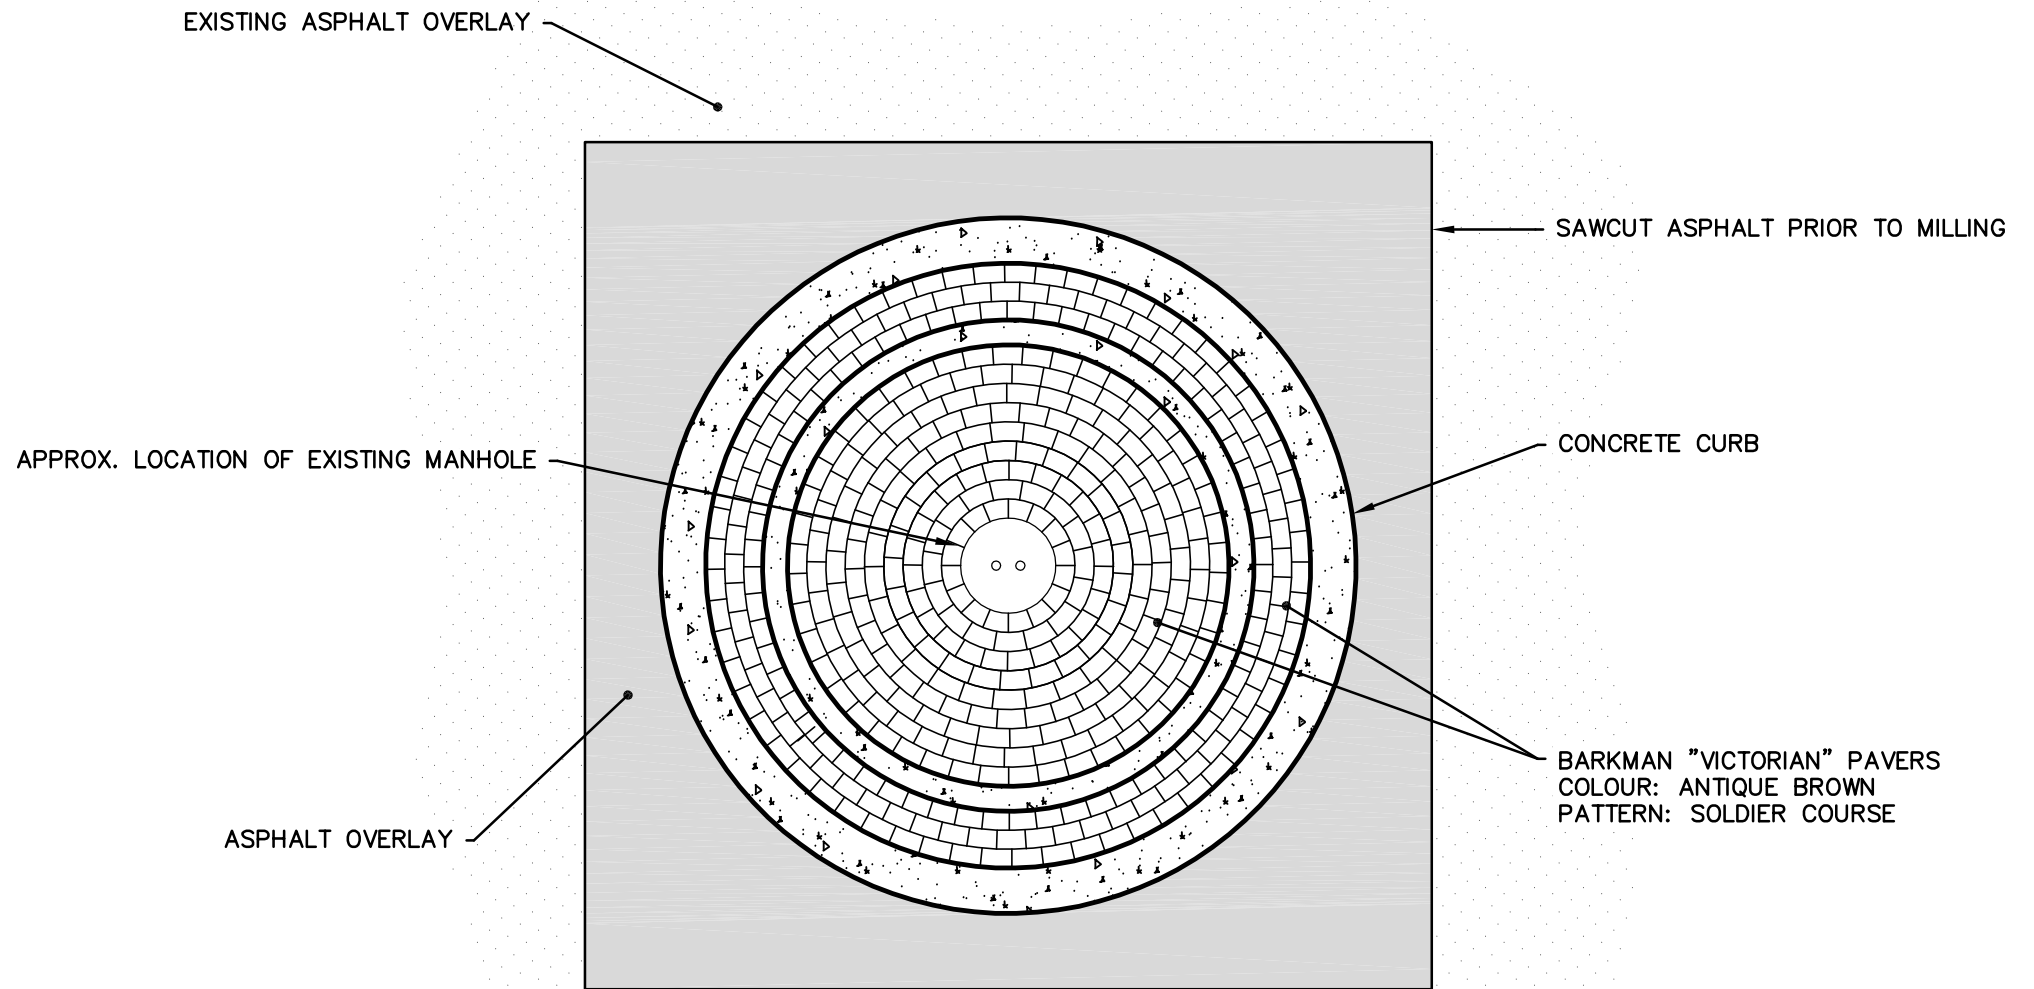
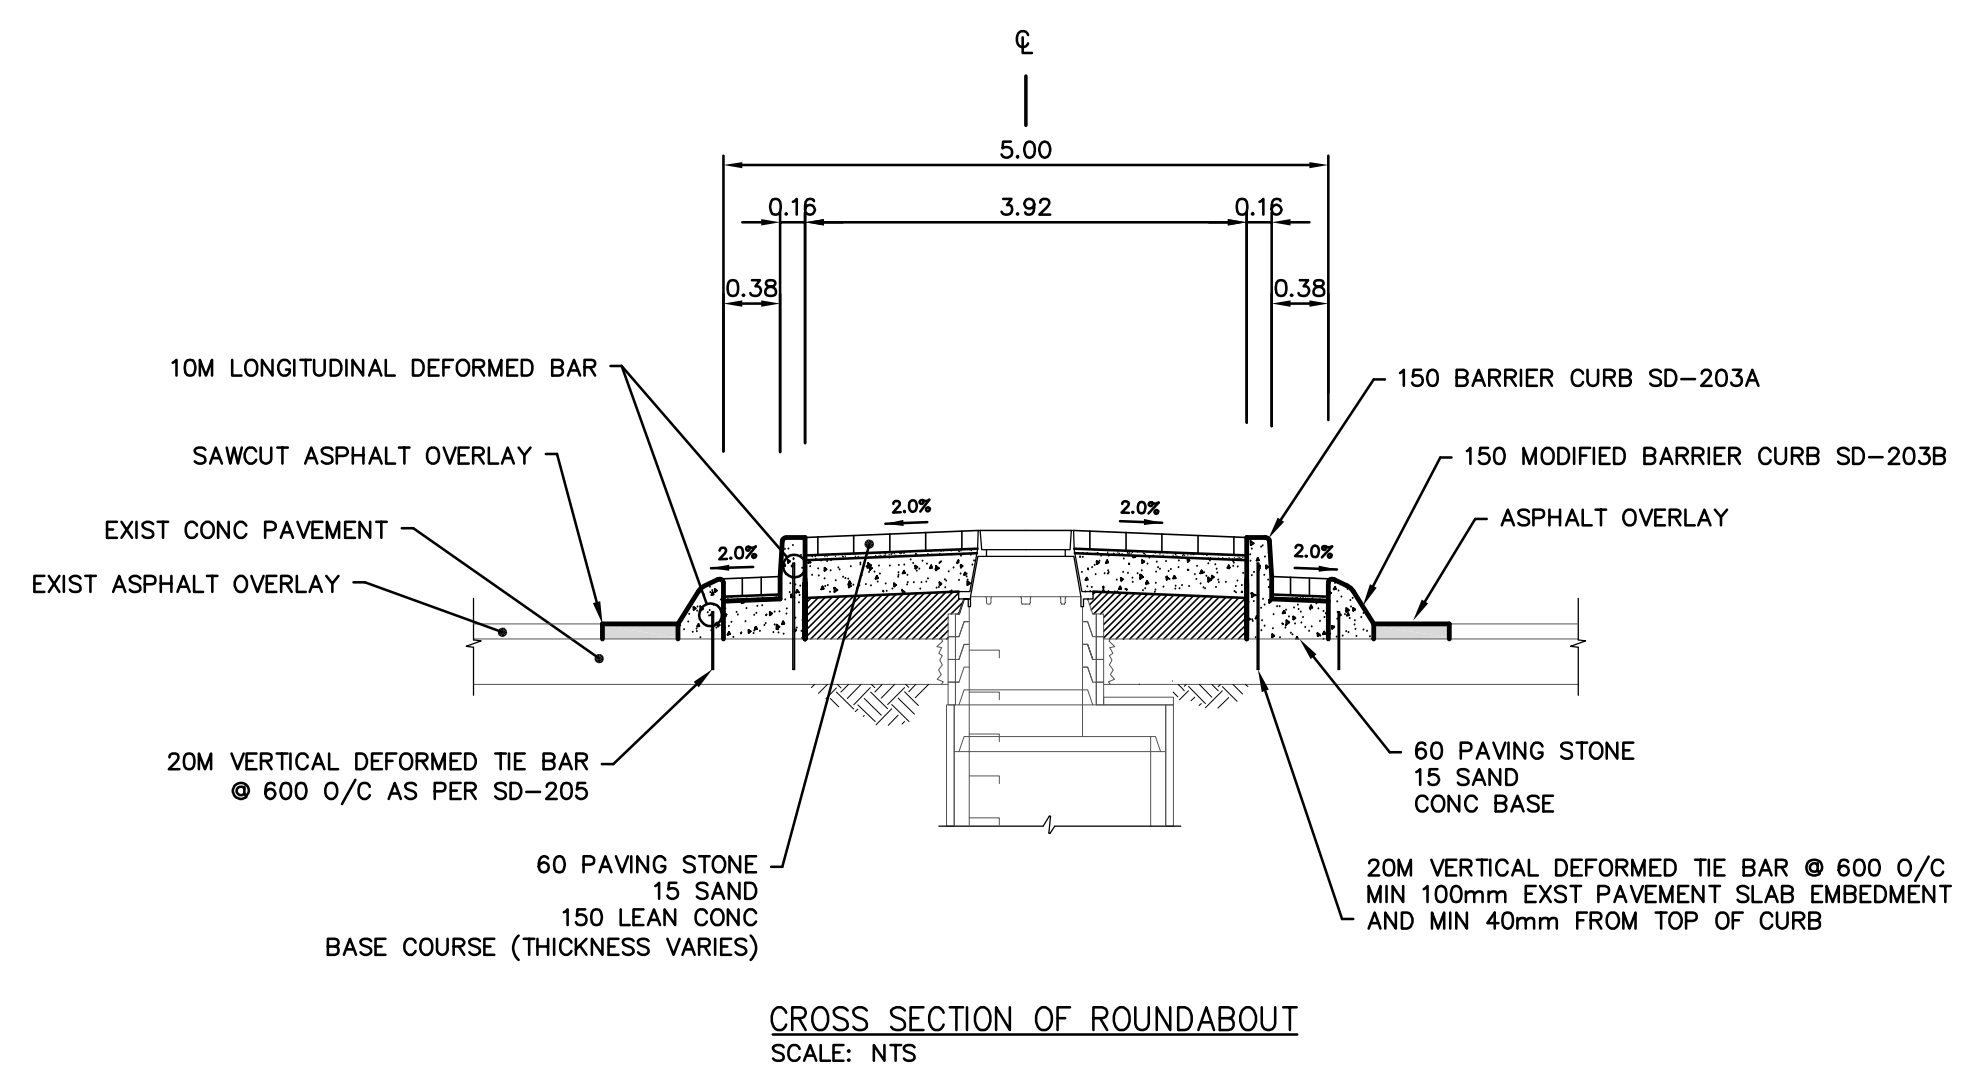
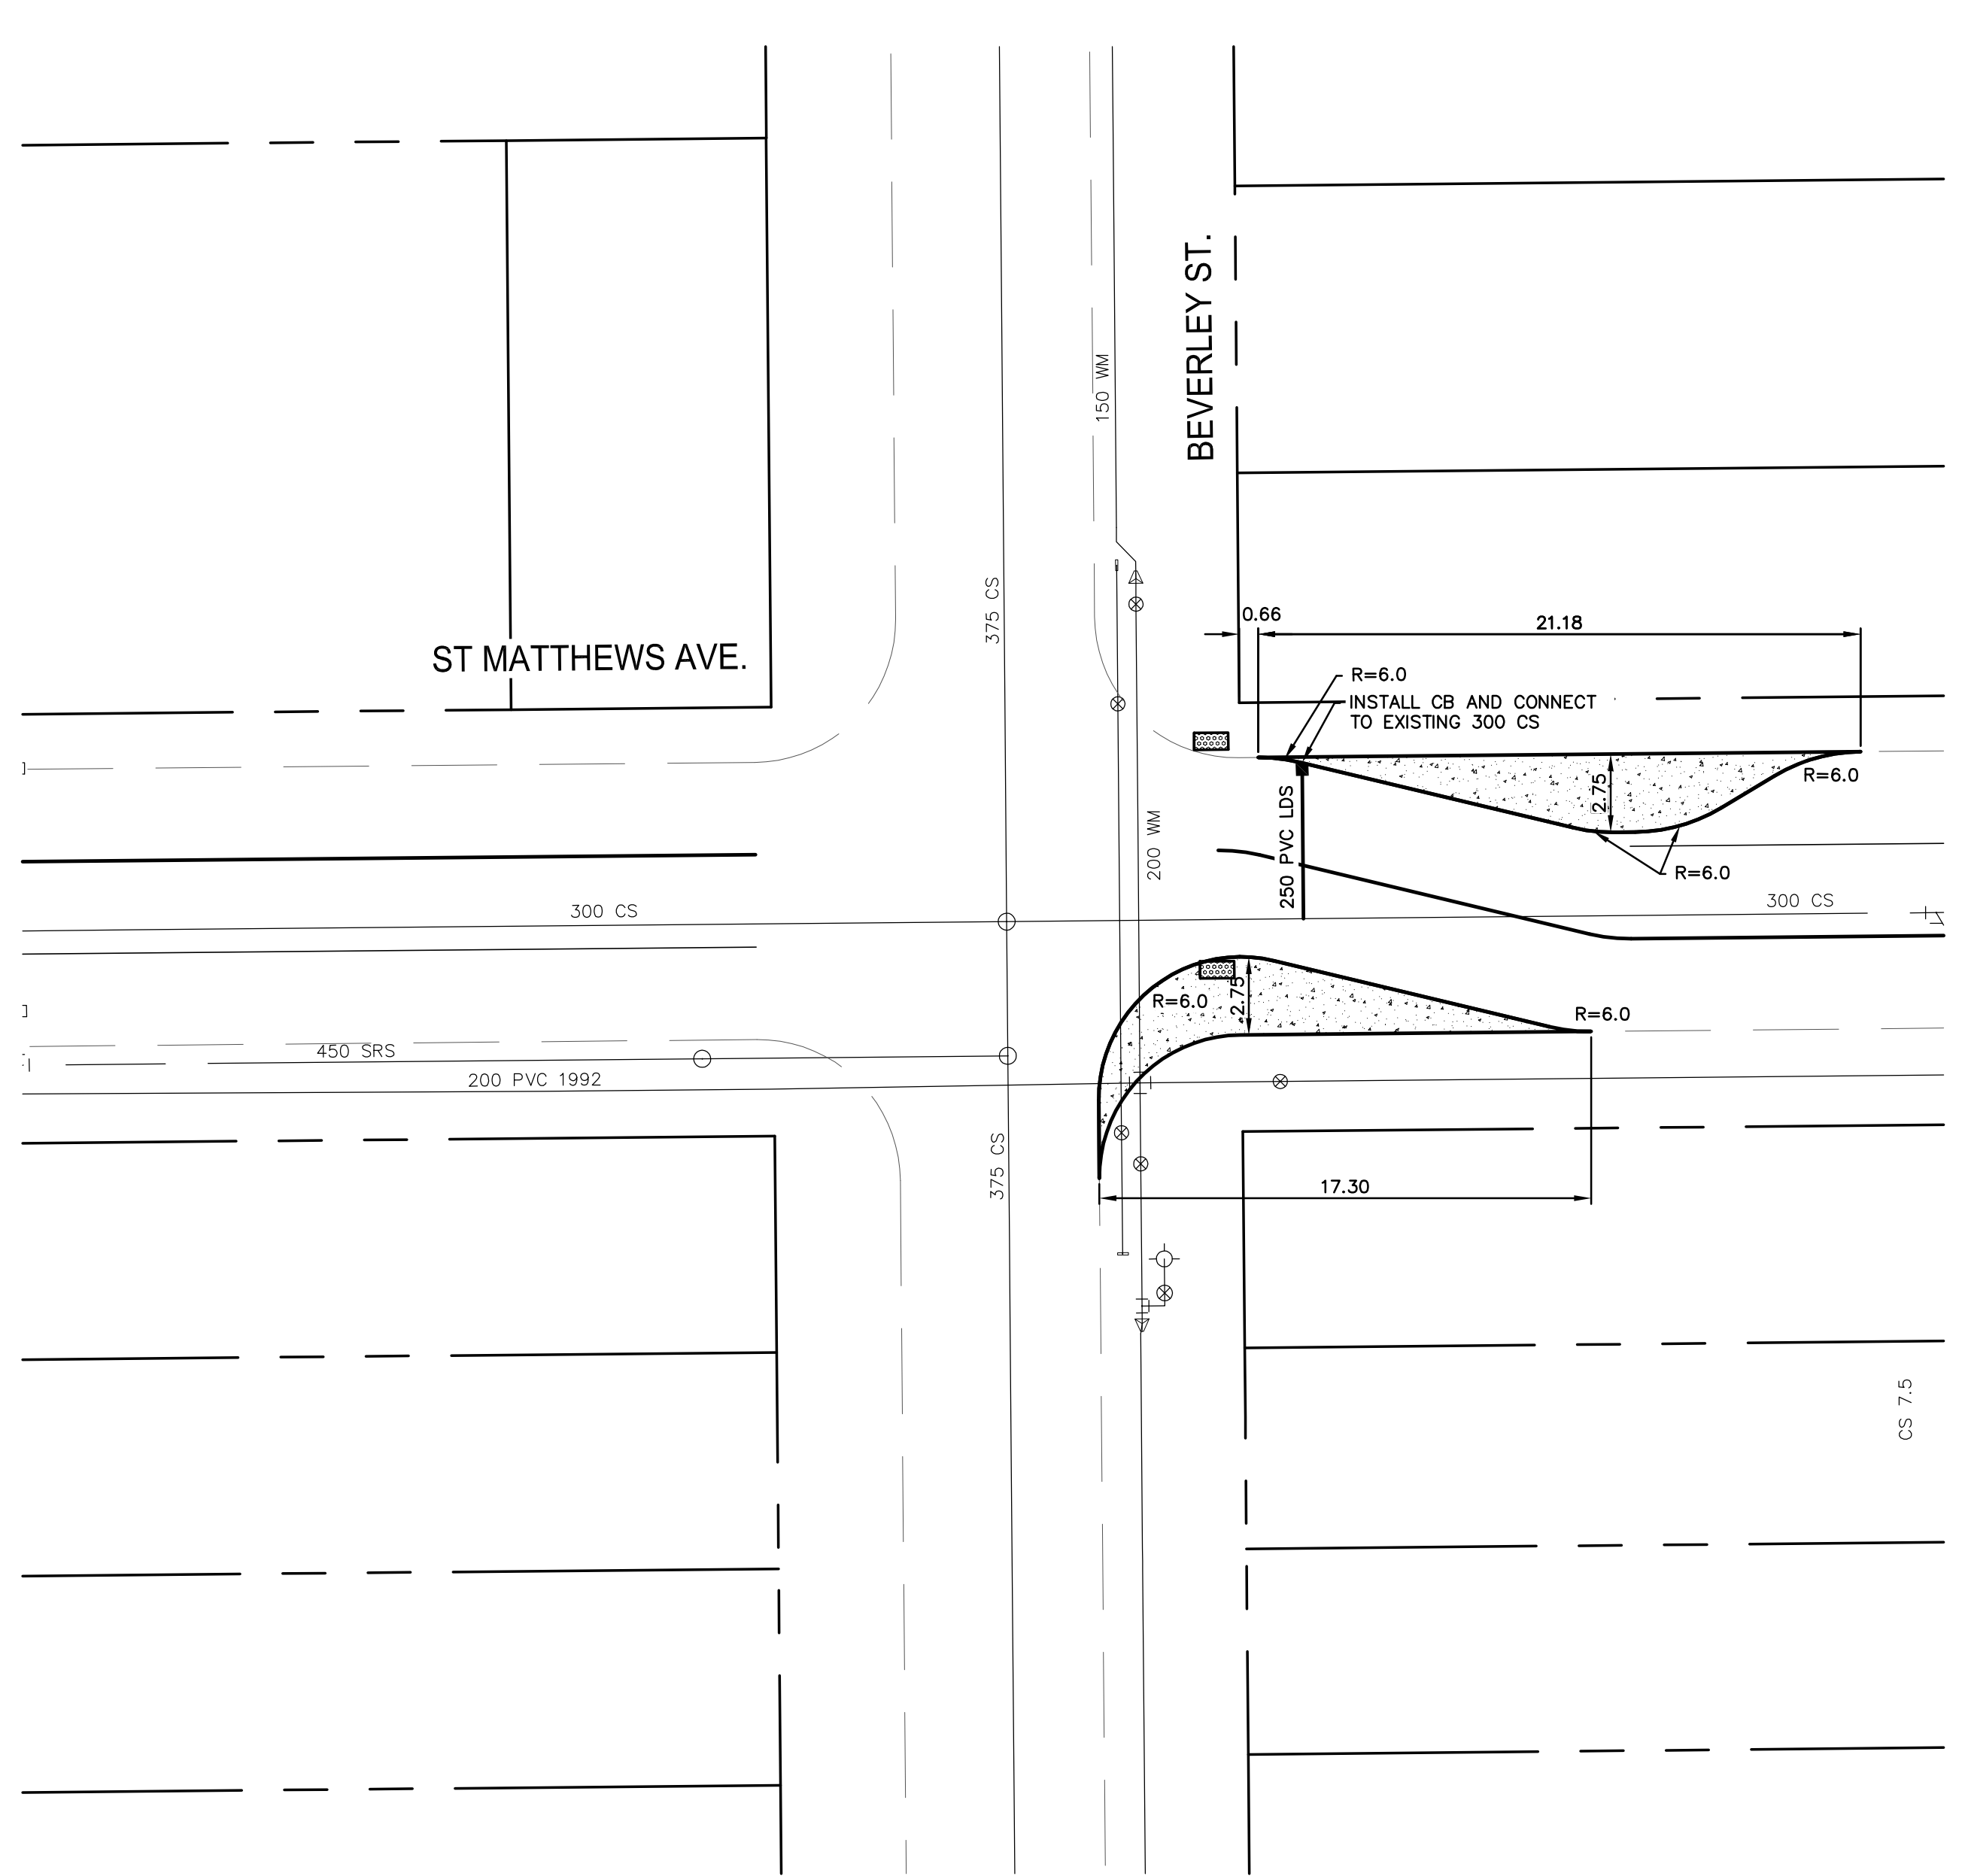


2010-08-03 10:30:30 P:\5509114-000-2010 Active Transportation Infrastructure Stimulus Program\MM Group\St. Matthews\_Sherbrook\St. Matthews\_C\_12-13\_01.09.10.dwg -fab-c-13

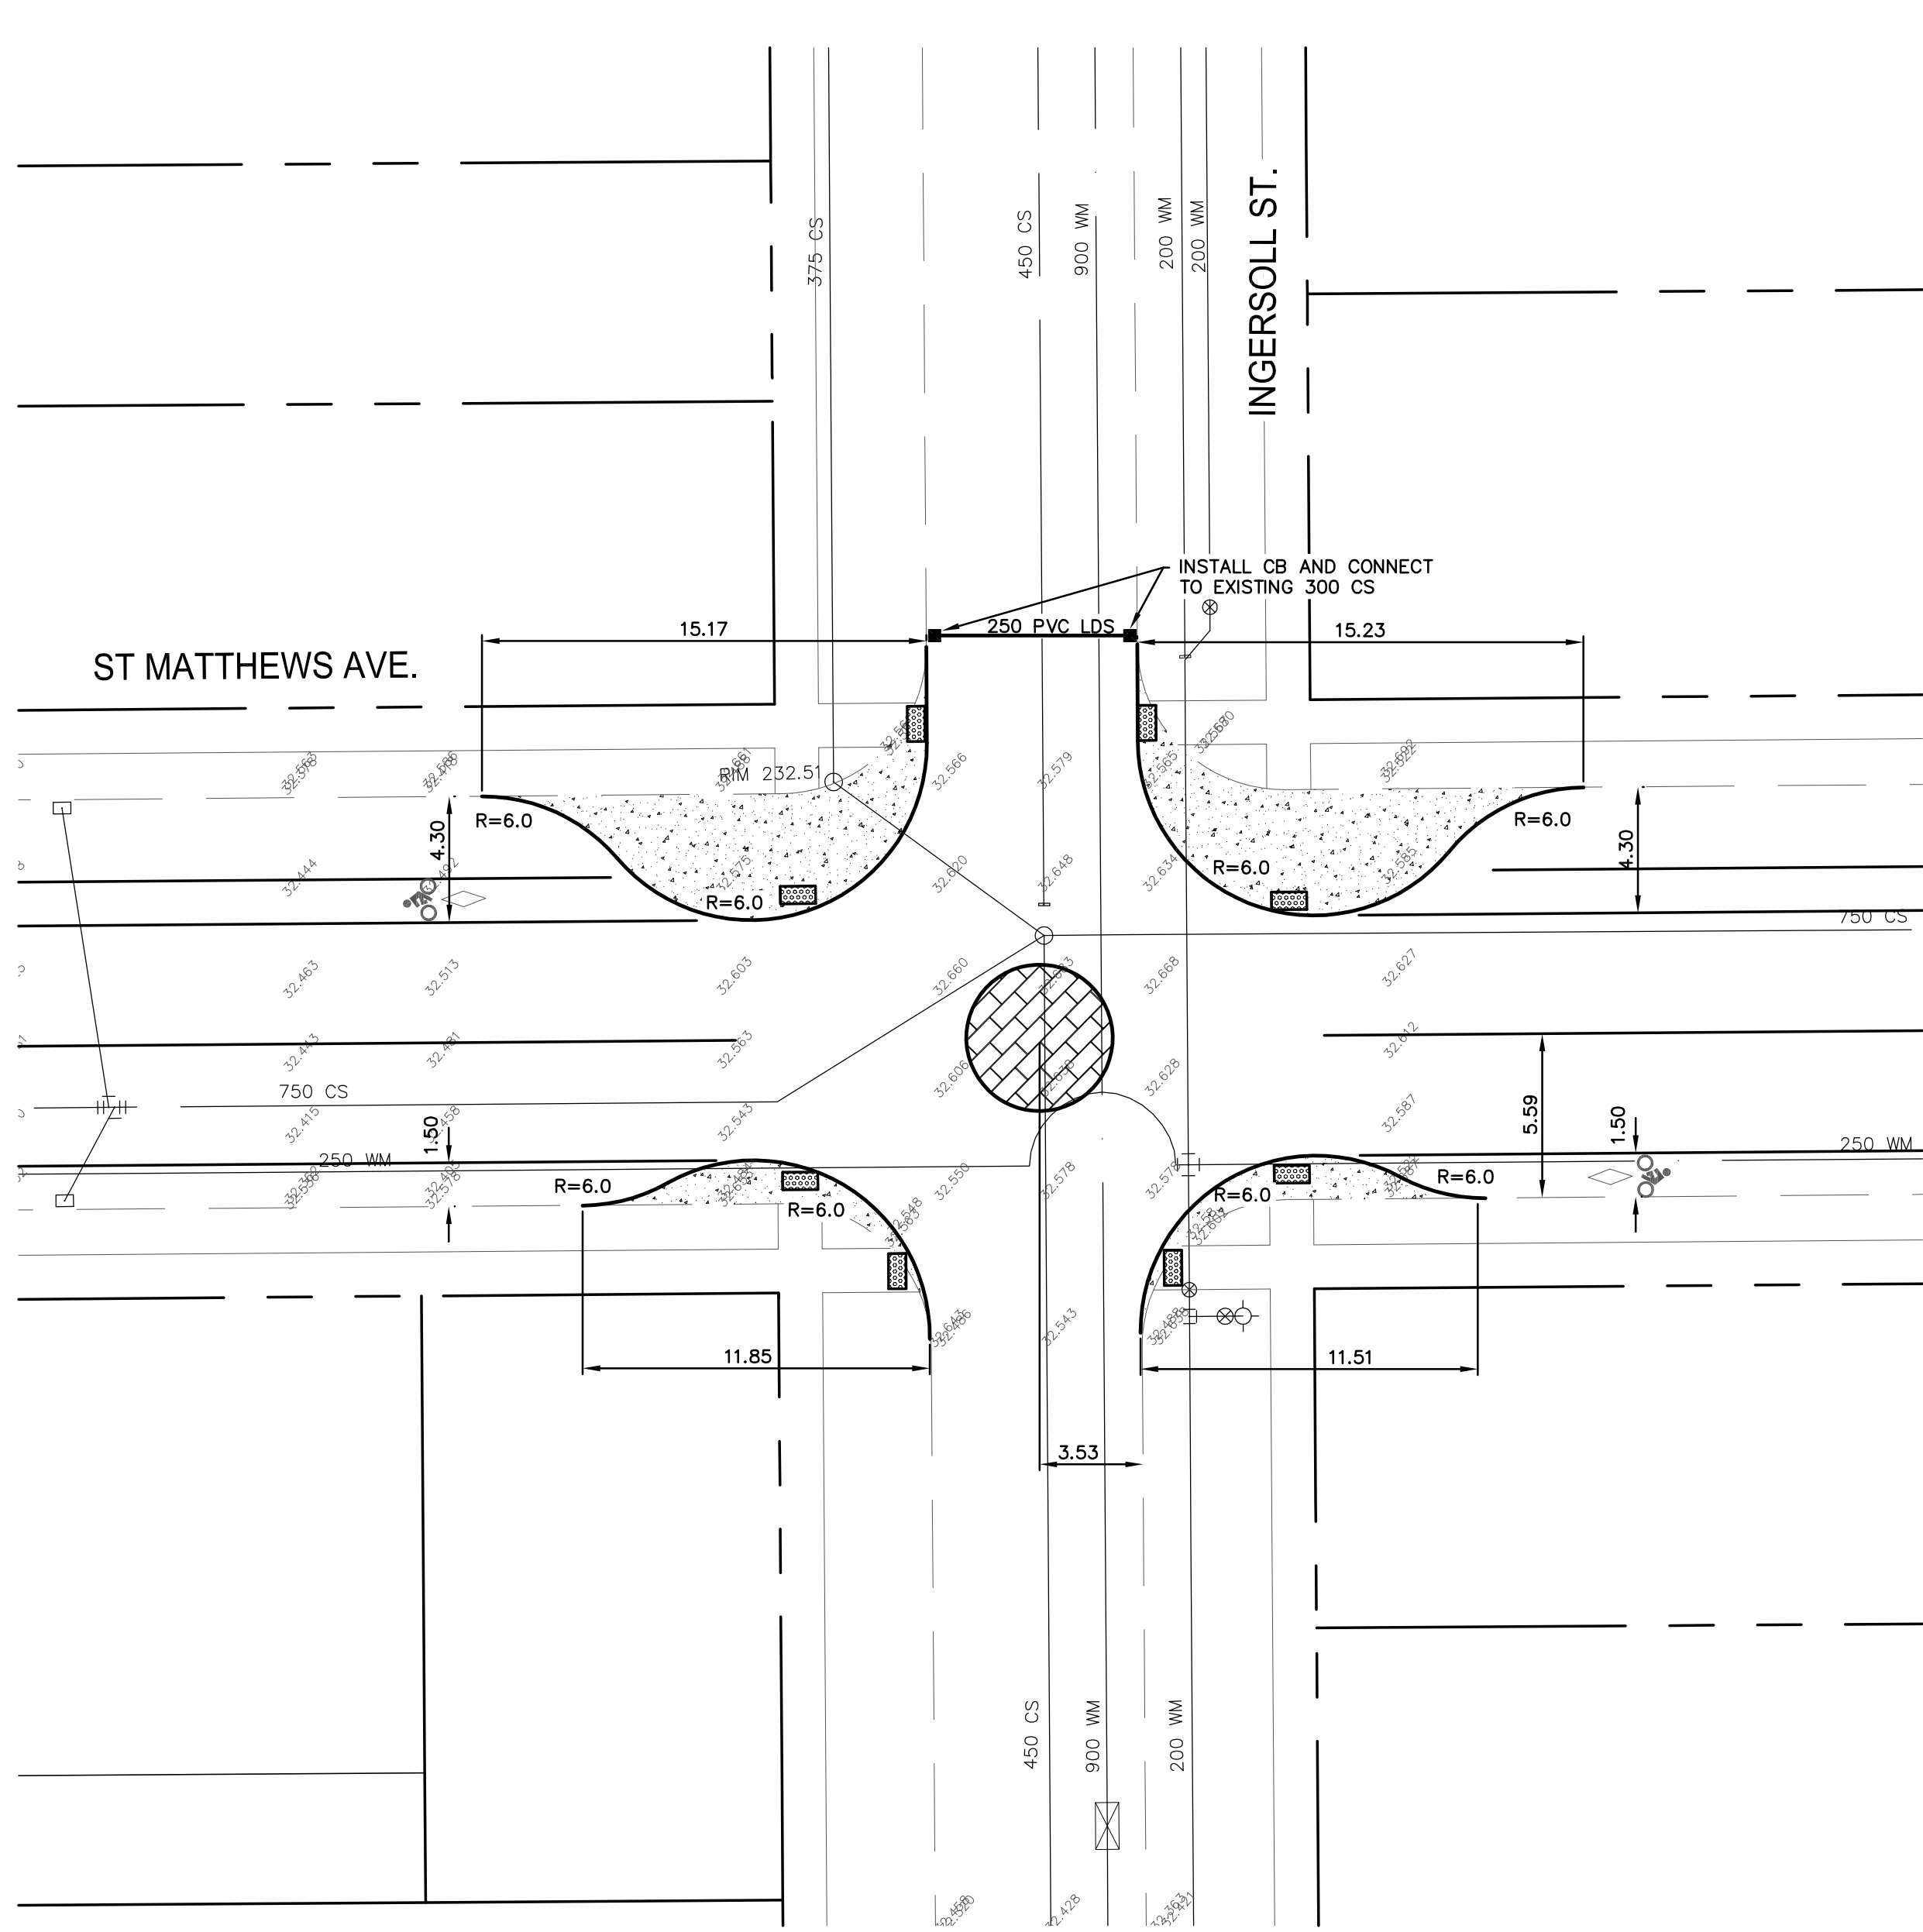

- NOTES:**
1. ALL WORK AND MATERIALS TO BE IN ACCORDANCE WITH THE LATEST REVISIONS OF THE CITY OF WINNIPEG STANDARD CONSTRUCTION SPECIFICATIONS.
  2. CONTRACTOR TO VERIFY DEPTH OF UTILITIES PRIOR TO CONSTRUCTION.
  3. LOCATION OF UNDERGROUND STRUCTURES AS SHOWN ARE BASED ON THE BEST INFORMATION AVAILABLE, BUT NO GUARANTEE IS GIVEN THAT ALL EXISTING UTILITIES ARE SHOWN OR THAT THE GIVEN LOCATIONS ARE EXACT. CONFIRMATION OF EXISTENCE AND EXACT LOCATION OF ALL SERVICES MUST BE OBTAINED FROM THE INDIVIDUAL UTILITIES BEFORE PROCEEDING WITH CONSTRUCTION.
  4. EXCAVATED MATERIAL TO BE USED AS BACKFILL WHERE REQUIRED.
  5. ALL SURFACES TO BE MAINTAINED OR RESTORED TO PREVIOUS CONDITION OR BETTER.
  6. INSTALL 600mmx1200mm DETECTABLE WARNING SURFACE TILES AS DIRECTED BY CONTRACTOR ADMINISTRATOR.

**NOTE:**  
These design documents are prepared solely for the use of the party who retain the design professional and referred into a contract and have no other representation of any kind made by the design professional to any party who retain the design professional and not referred into a contract.

231.99	ELEVATION	32.50	EXISTING ROAD					
	LOT ELEVATION	32.50	PROPOSED CENTERLINE					
	MANHOLE	●	100mm CONC. SIDEWALK					
	CATCH BASIN	■	ASPHALT					
	LDS	○	PAVING STONE					
	WWS	—	DETECTABLE TILES					
	WATER	—	100mm BARRIER CURB					
	PROPERTY LINE	---						
	HYDRO POLE	HP						
	HYDRO POLE WITH LIGHT	HP-L						
EXISTING	LEGEND-PLAN	PROPOSED	EXISTING	LEGEND-PLAN	PROPOSED	EXISTING	LEGEND-PROFILE	PROPOSED

**LOCATIONS APPROVED**  
UNDERGROUND STRUCTURES

SIGNED BY: \_\_\_\_\_ DATE: \_\_\_\_\_

SUPV. U/G STRUCTURES \_\_\_\_\_ DATE \_\_\_\_\_

LOCATION OF UNDERGROUND STRUCTURES AS SHOWN ARE BASED ON THE BEST INFORMATION AVAILABLE BUT NO GUARANTEE IS GIVEN THAT ALL EXISTING UTILITIES ARE SHOWN OR THAT THE GIVEN LOCATIONS ARE EXACT. CONFIRMATION OF EXISTENCE AND EXACT LOCATION OF ALL SERVICES MUST BE OBTAINED FROM THE INDIVIDUAL UTILITIES BEFORE PROCEEDING

**PLAN OF ROUNDABOUT**  
SCALE: NTS

NO.	REVISIONS	DATE	BY
1	ISSUED FOR TENDER	02.09.10	WJ
2	ISSUED FOR REVIEW	25.08.10	WJ

**MM GROUP**

DESIGNED BY: RP  
DRAWN BY: TR

CHECKED BY: -  
APPROVED BY: WTJ

RELEASED FOR CONSTRUCTION: -

DATE: 04.06.10

**ENGINEER'S SEAL**

PROFESSOR OF ENGINEERING

2010/08/27

CONSULTANT ACAD DWG. NO. 5509114-C-13

**CITY OF WINNIPEG**  
PUBLIC WORKS DEPARTMENT  
TRANSPORTATION ENGINEERING DIVISION

2010 ACTIVE TRANSPORTATION / INFRASTRUCTURE STIMULUS PROGRAM  
SHERBROOK AND ST. MATTHEWS BIKE LANES

ST. MATTHEWS AT INGERSOLL AND BEVERLEY

**C-13**

SHEET 4 OF 4

**APEGM**  
Certificate of Authorization  
MMM Group Limited  
No. 4531 Date: August 25, 2010

**METRIC**  
WHOLE NUMBERS INDICATE MILLIMETERS  
DECIMALIZED NUMBERS INDICATE METERS