
SCALE: 1 : 4

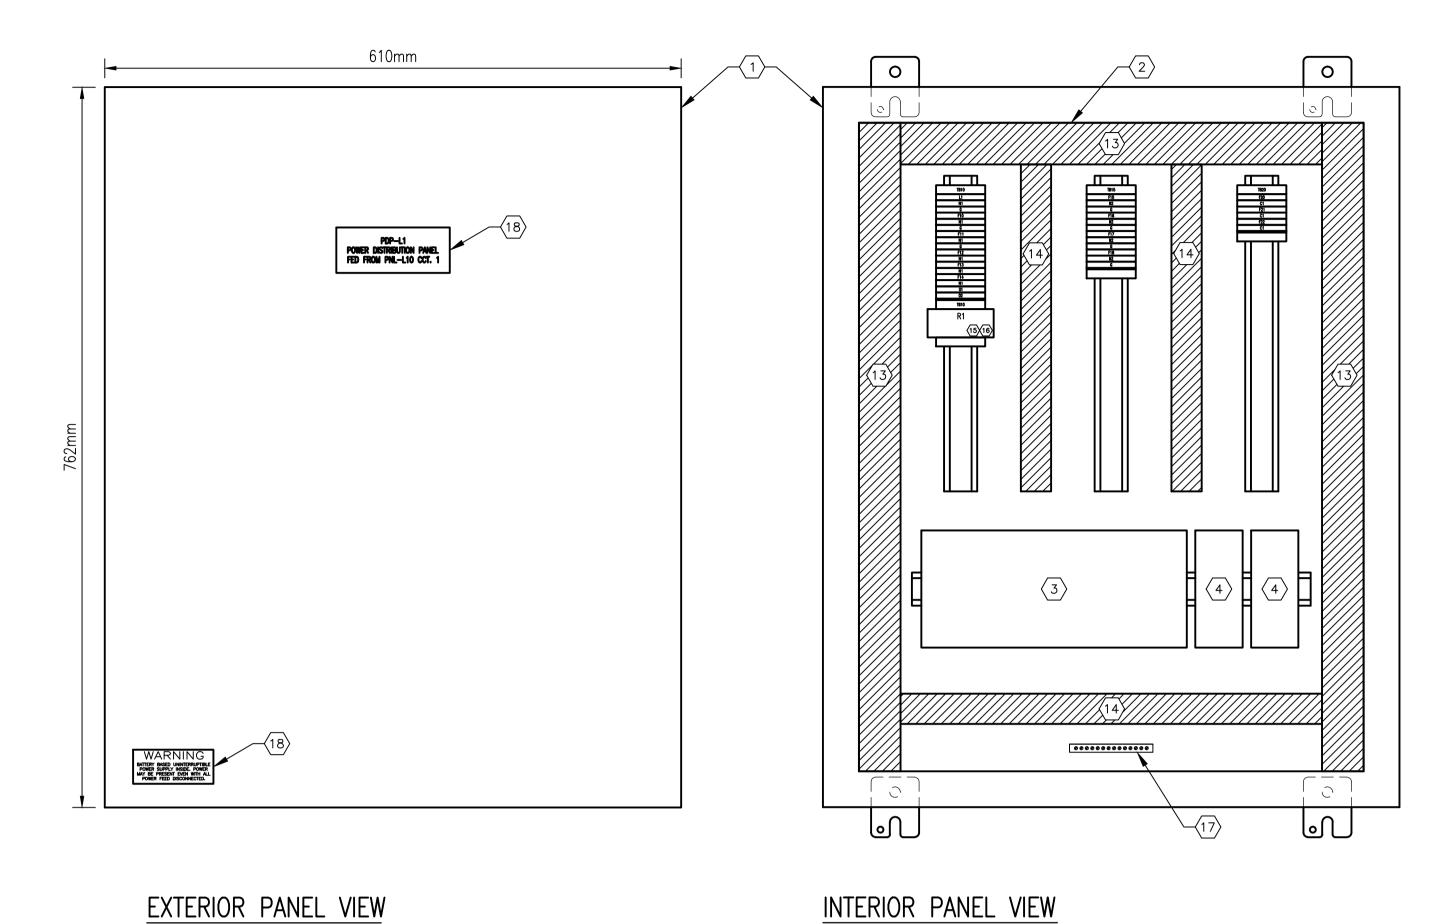

NOTES:

1. WHERE MANUFACTURER AND MODEL ARE SPECIFIED, SUBSTITUTIONS MUST BE APPROVED.

SCALE: 1 : 4

- 2. ALL POWER WIRING TO BE TEW/MTW 600V, 105°C INSULATION, STRANDED COPPER, 12 AWG OR LARGER WHERE CURRENT REQUIREMENTS DICTATE AS PER CEC REQUIREMENTS.
- 3. ALL CONTROL WIRING TO BE TEW/MTW 600V, 105°C INSULATION, STRANDED COPPER, 16 AWG.
- 4. ALL ANALOG WIRING TO BE 16 AWG SHIELDED TWISTED PAIR, WITH INSULATION RATED AT 600V.
- 5. EXTERNAL COMPONENTS ARE TO BE LABELLED AS SHOWN ON THE DRAWINGS.
- 6. ALL FUSES ARE TO BE PROVIDED. IN ADDITION, TWO SPARES OF EACH FUSE SIZE ARE TO BE
- 7. TEST ALL WIRING AND COMPONENTS FOR FUNCTIONAL OPERATION, CORRECT CONNECTION, CONTINUITY AND INSULATION INTEGRITY. THREE COPIES OF CERTIFIED TEST DOCUMENTATION ARE TO BE PROVIDED.
- 8. ALL MAJOR COMPONENTS INSIDE THE PANEL ARE TO BE LABELED WITH LAMACOIDS IN ACCORDANCE WITH MAJOR DESCRIPTIONS ON THE DRAWINGS.
- 9. PROVIDE WIRE BARREL FERULES FOR ALL WIRING.
- 10. ALL TERMINAL BLOCKS SHALL BE NUMBERED AS SHOWN IN THE DRAWINGS, COMPLETE WITH GROUP LABELING

APEGIN

Certificate of Authorization

SNC-Lavalin Inc.

No. 4489

- 11. ALL WIRES SHALL BE MARKED AS INDICATED ON THE DRAWINGS.
- 12. ARC FLASH LABEL WILL BE PROVIDED BY THE CONTRACT ADMINISTRATOR.

3	1	UNINTERRUPTIBLE POWER SUPPLY, 850VA, 510W	SOLA	SDU850
4	2	24VDC POWER SUPPLY	SOLA	SDN-5-24-100C
5	AS REQ'D	35mm DIN RAIL	PHOENIX CONTACT	0801733
6	AS REQ'D	FEED-THROUGH TERMINAL	PHOENIX CONTACT	3046184
7	AS REQ'D	FUSED TERMINAL	PHOENIX CONTACT	3046142
8	AS REQ'D	FUSE CONNECTOR	PHOENIX CONTACT	3036806
9	AS REQ'D	POTENTIAL EARTH TERMINAL	PHOENIX CONTACT	3046207
10	AS REQ'D	TERMINAL END PLATE	PHOENIX CONTACT	3047141
11	AS REQ'D	TERMINAL END CLAMP	PHOENIX CONTACT	1201442
12	AS REQ'D	PLUG-IN BRIDGE	PHOENIX CONTACT	3030365
13	AS REQ'D	NARROW SLOT WIRING DUCT, 1.75" x 2.12"	PANDUIT	-
14	AS REQ'D	NARROW SLOT WIRING DUCT, 1.26" x 2.12"	PANDUIT	-
15	1	RELAY, 120VAC, DPDT, LED, 5A	OMRON	G2R-2-SN AC120(S)
16	1	RELAY BASE, DIN RAIL	OMRON	P2RF-08-E
17	1	GROUND BAR	ILSCO	_
18	AS REQ'D	LAMACOIDS	-	_

BILL OF MATERIAL

SINGLE-DOOR TYPE 12 & 13 WALL-MOUNTED ENCLOSURE HOFFMAN

MANUFACTURER

CATALOG NUMBER

A302410LP

A30P24

					•))	SNC-LAVALIN INC. 148 Nature Park Way	Engineer's seal	THE CITY (JE WIL	JNIPI	FG	
						Winnipeg, MB, Canada R3P 0X7 204-786-8080	ORIGINAL DRAWING	Winnipeg WATER AND WASTE DEPARTMEN				
					DESIGNED BY: B. CLEVEN	CHECKED BY: C. REIMER	SEALED BY: C. REIMER	MARION WASTEWATER PUMPING STATION				
					DRAWN BY: S. COATES	APPROVED BY: C. REIMER	SNC-LAVALIN INC. 2010/10/02	INSTALLATION OF PUMPING UNITS & BUILDING UPGRADE PANEL LAYOUT			ES	
					SCALE: 1:4	RELEASED FOR CONSTRUCTION BY: K. ZUREK	REV. 00	POWER DISTRIBUTION PANEL PDP-L1				
<u></u>	ISSUED FOR TENDER	2010/09/29	BC	0.10	DATE: 2010/08/19	DATE: 2010/10/04		CITY DRAWING NUMBER	SHEET	REV.	SIZE	
	REVISIONS TENDER			CHECK	CONSULTANT NO.: 113368-	-0000-48DD-0008	BID OPP.: 760-2010	1-0159L-A0008	001	00	A1	

1-0159L-A0008-001-00.dwg