


B SIZE - 279mm x 432mm

LAST SAVE: 2010/10/04 - 1:54pm
 PATH: M:\113368\4ENG\48&C\DD - General DWG\1-0159L-A0028-001-00.dwg

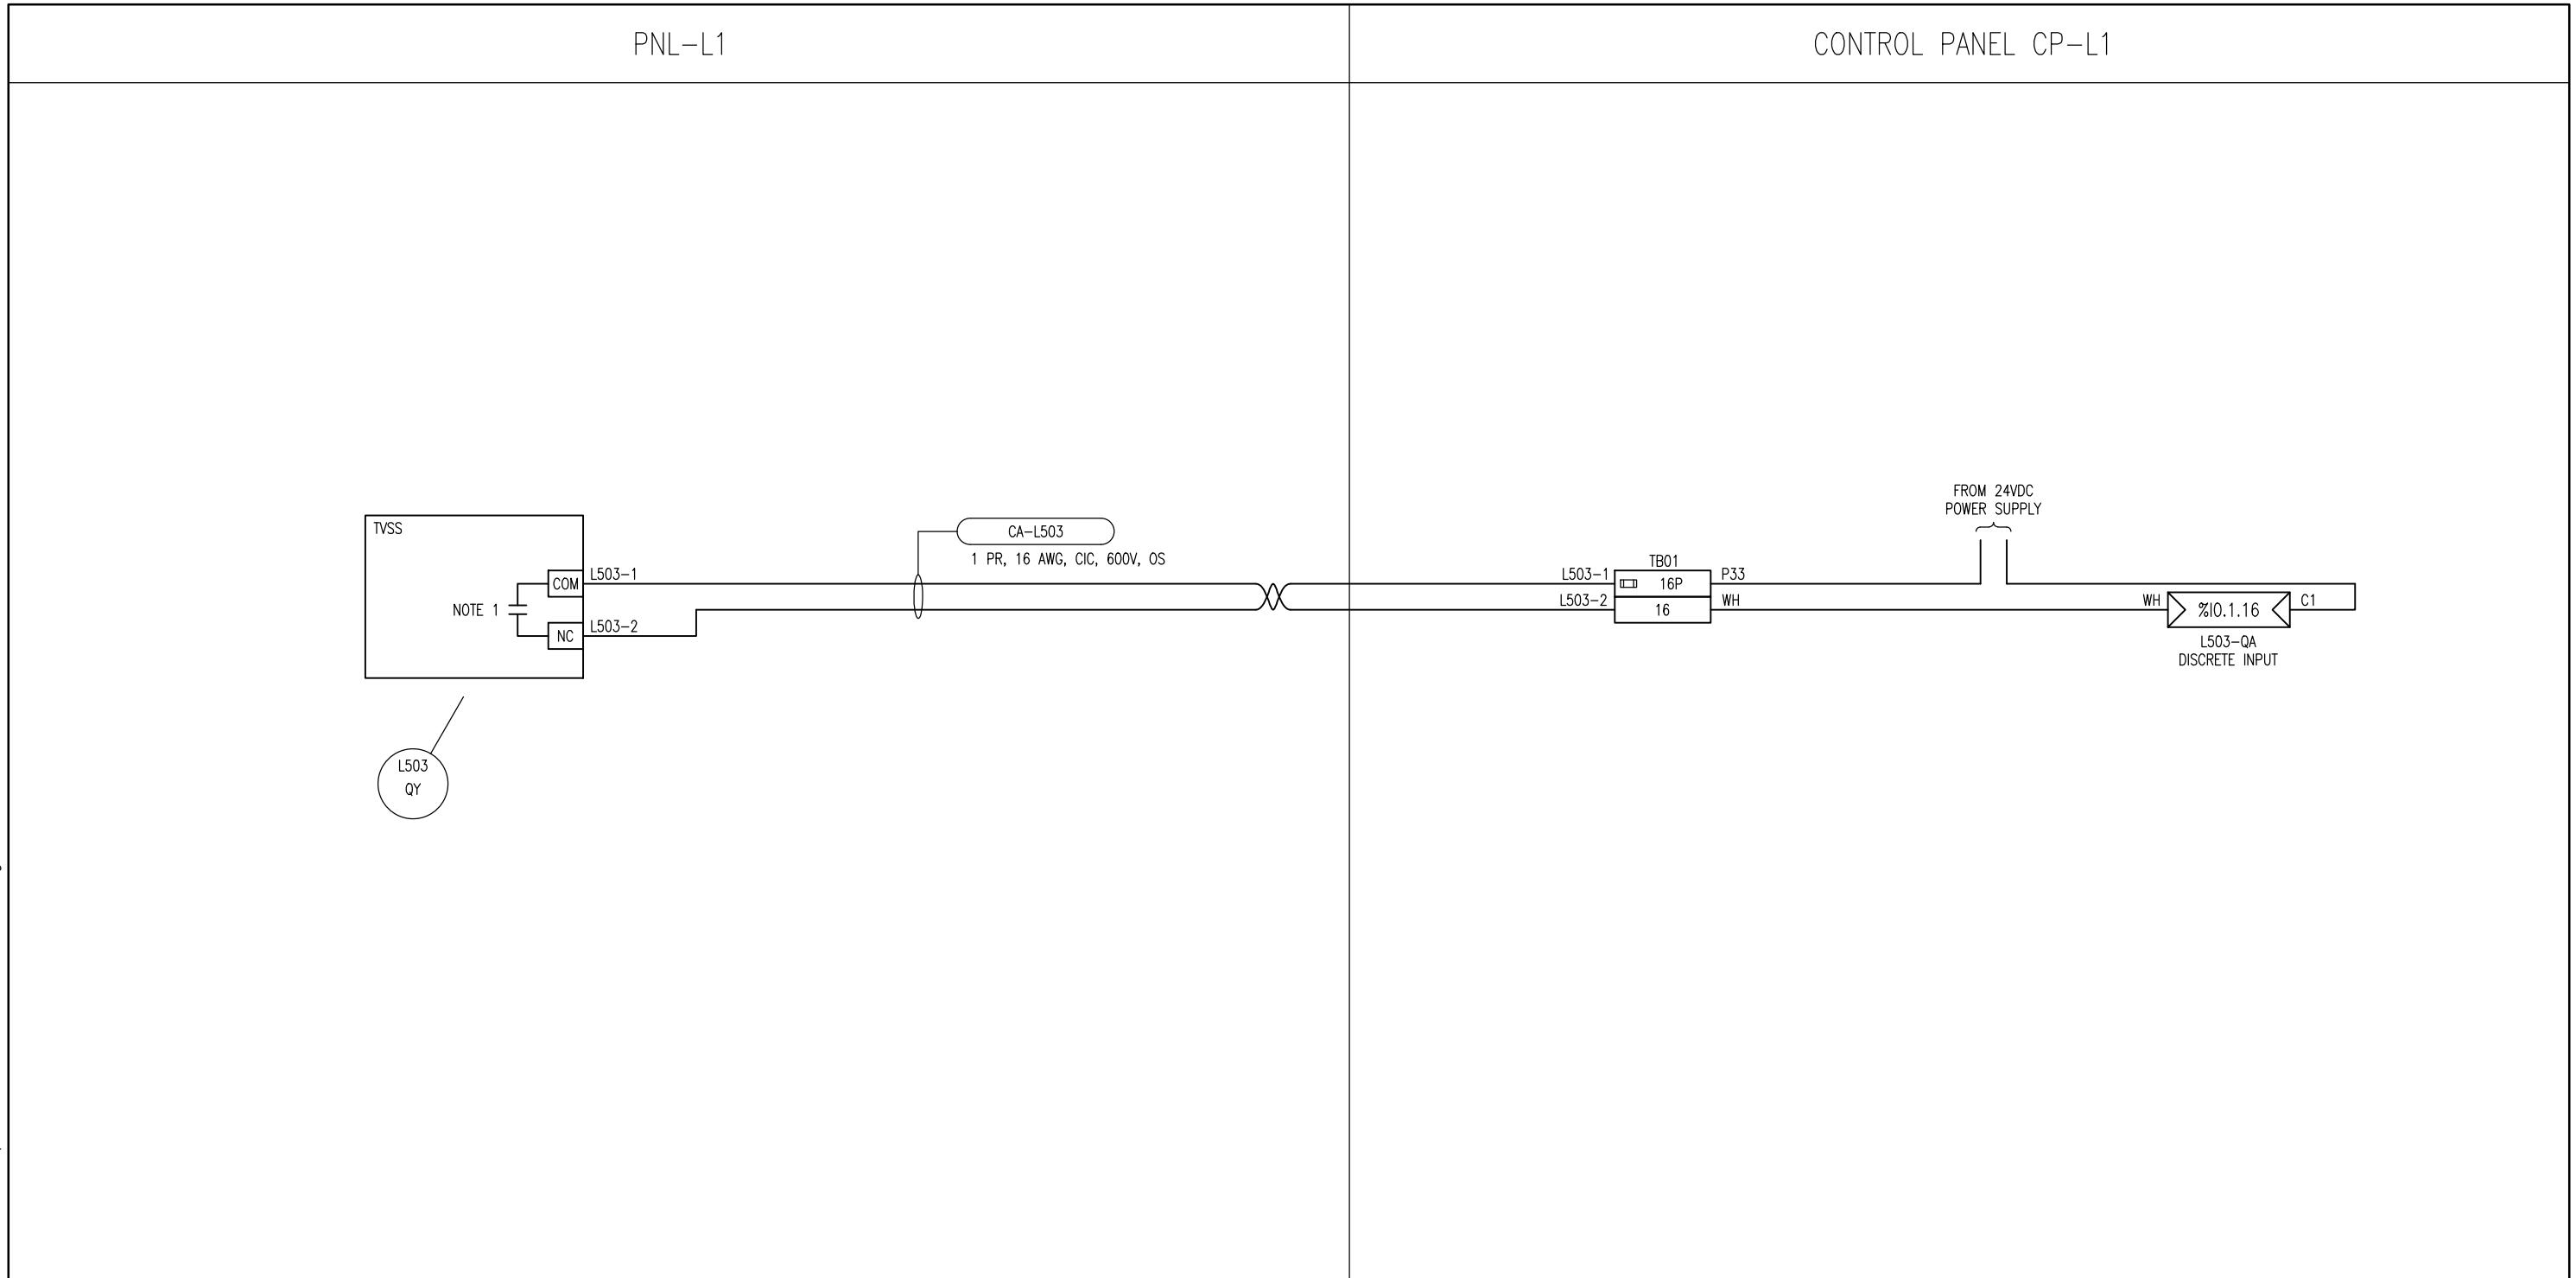

NOTES

1. DRY CONTACT IN TVSS TO BE CLOSED WHEN UNIT IS OK.

APECM
 Certificate of Authorization
 SNC-Lavalin Inc.
 No. 4489

NO.	REVISIONS	DATE	DESIGN	CHECK
00	ISSUED FOR TENDER	2010/09/29	BC	CJR

SNC-LAVALIN INC.
 148 Nature Park Way
 Winnipeg, MB, Canada R3P 0X7
 204-786-8080

DESIGNED BY: B. CLEVEN	CHECKED BY: C. REIMER
DRAWN BY: S. FUNK	APPROVED BY: C. REIMER
SCALE: N.T.S.	DATE: 2010/09/24
RELEASED FOR CONSTRUCTION	
BY: K. ZUREK	DATE: 2010/10/04
CONSULTANT NO.: 113368-0000-48DD-0028	

ENGINEER'S SEAL

ORIGINAL DRAWING
 SEALED BY:
 C. REIMER
 SNC-LAVALIN INC.
 2010/10/04
 REV. 00

BID OPPORTUNITY:
 760-2010

THE CITY OF WINNIPEG
 WATER AND WASTE DEPARTMENT

MARION WASTEWATER PUMPING STATION
 INSTALLATION OF PUMPING UNITS & BUILDING UPGRADES
 LOOP DIAGRAM
 TVSS
 LOOP L503

CITY DRAWING NUMBER	SHEET	REV.	SIZE
1-0159L-A0028	001	00	B