



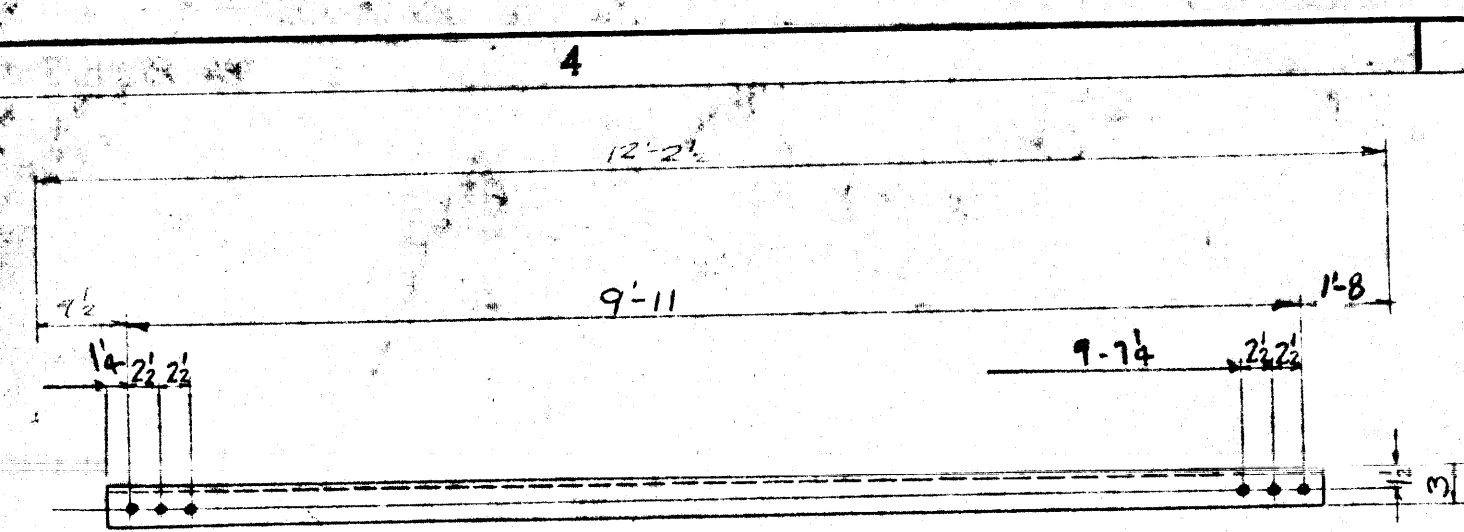


3 x 2 1/2 x 1/4 L x 10'-1 1/2

48-DIAGONALS - 9A

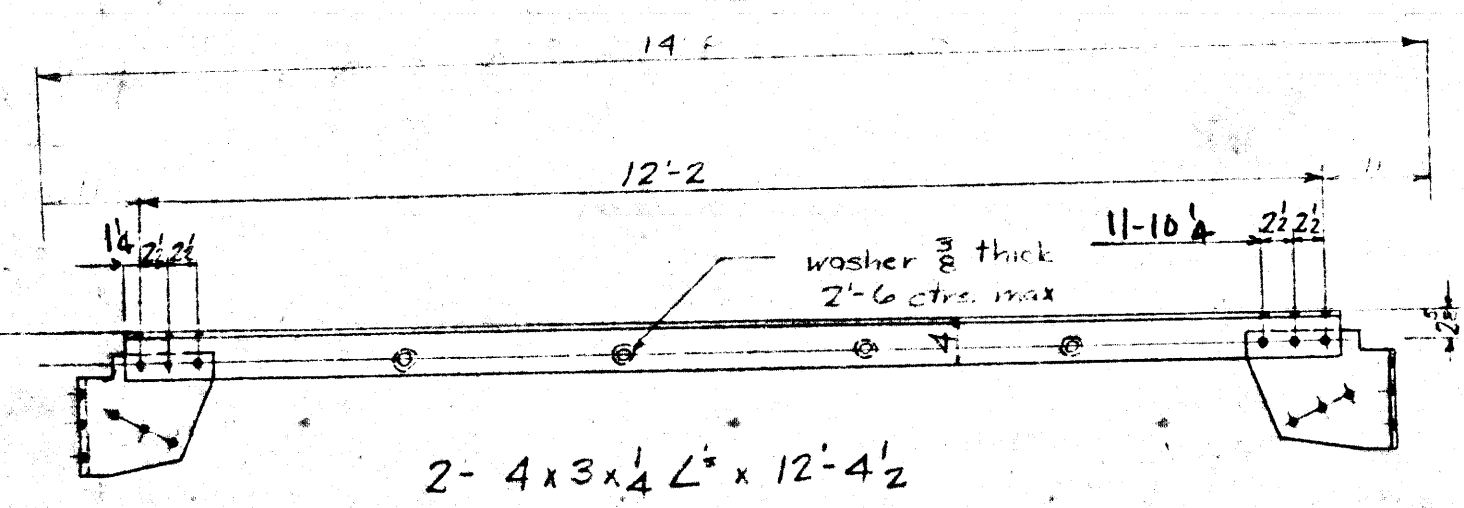


2- 4 x 3 x 1/4 L x 12'-4 1/2

2	TOP STRUTS	9B
3		9C
4		9D
2		9F

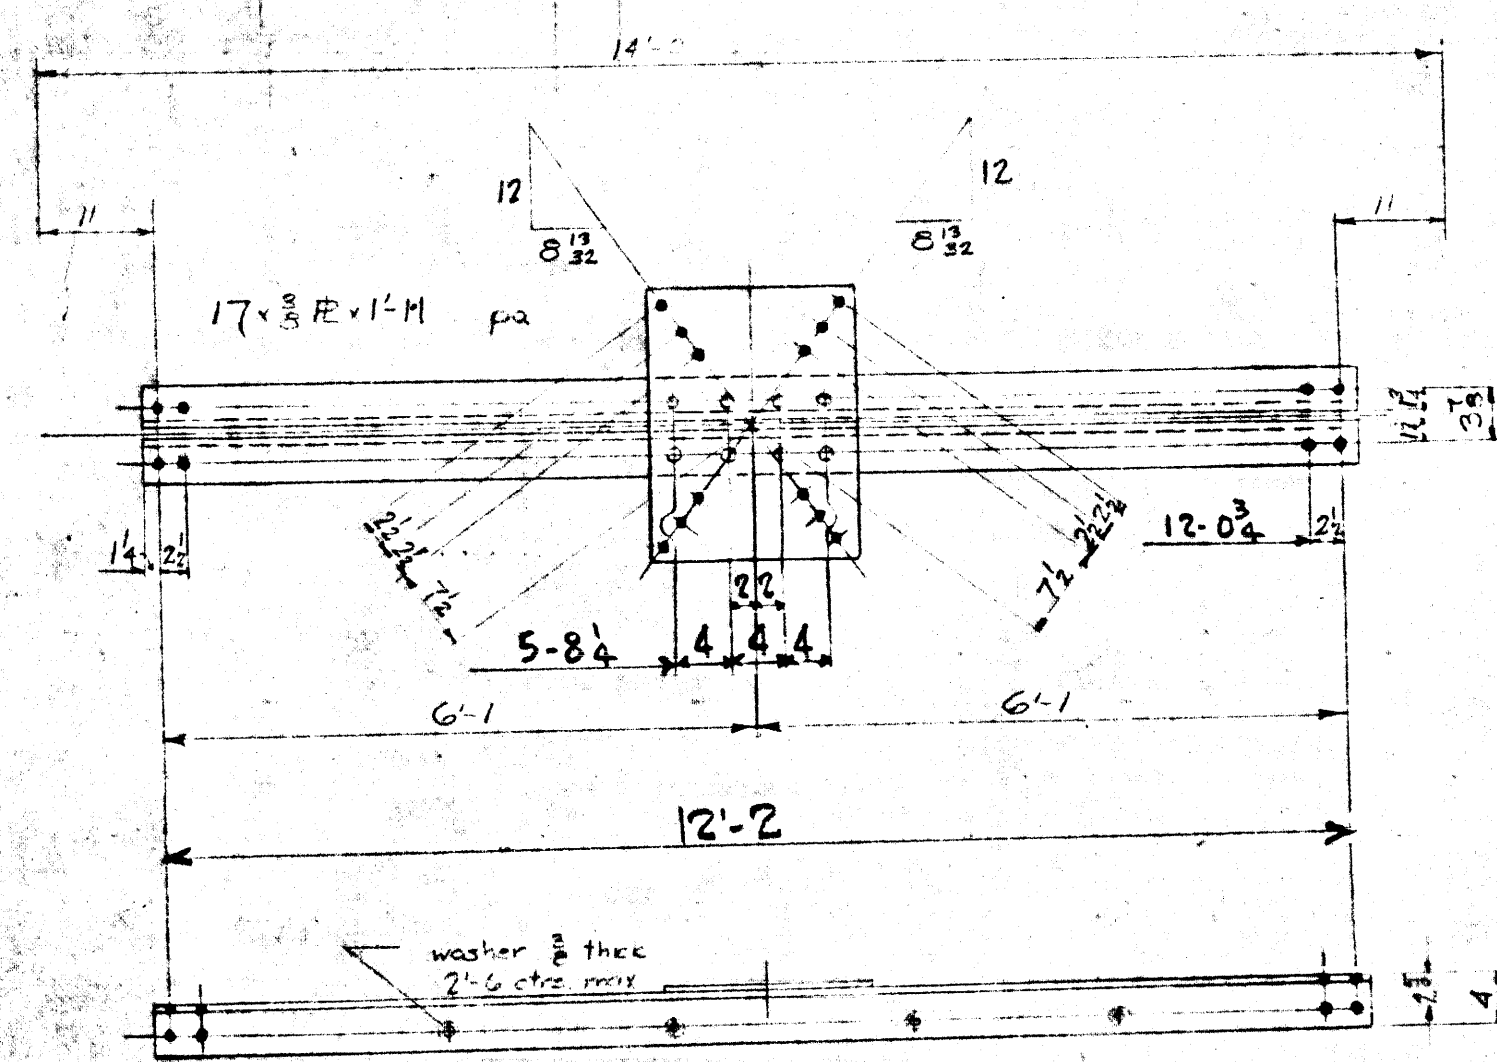


2- 4 x 3 x 1/4 L x 12'-4 1/2

12-STRUTS - 9G

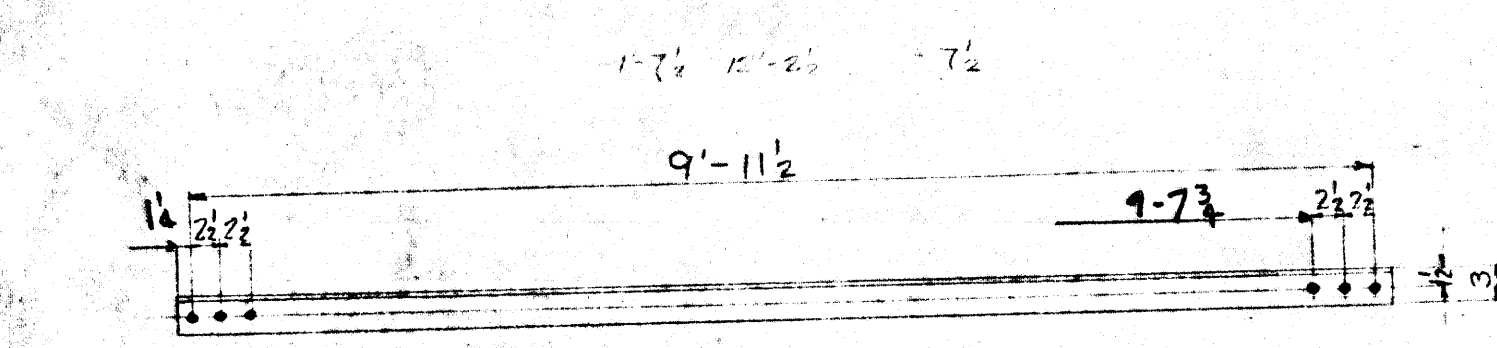


3 x 2 1/2 x 1/4 L x 10'-2

16-DIAGONALS - 9H

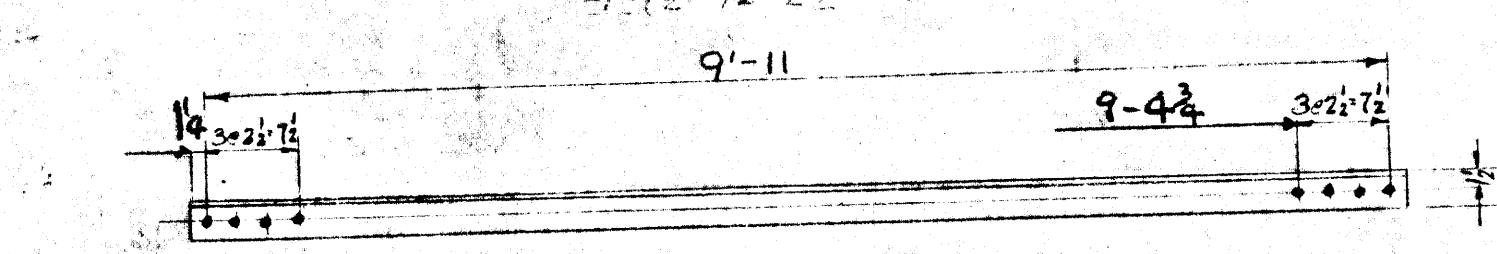


3 x 2 1/2 x 1/4 L x 10'-1 1/2


8-DIAGONALS - 9K

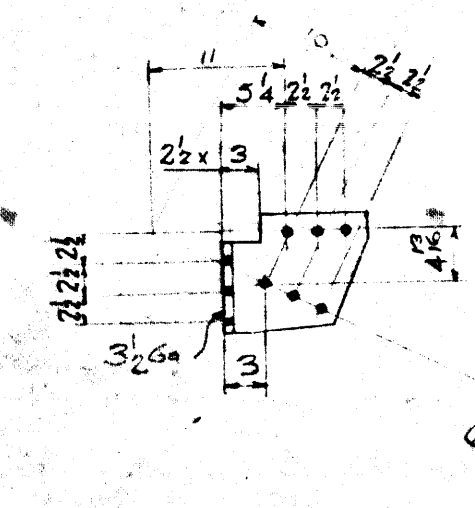

7 x 11 1/2 x 5/16 Tee x 10 mb
(Cut 16 WF 36)

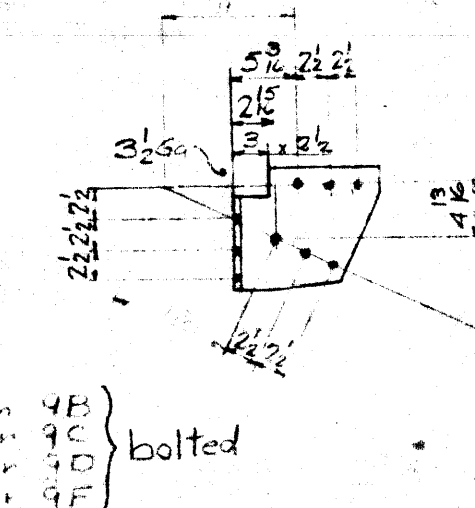


7 x 11 1/2 x 5/16 Tee x 10 mb
(Cut 16 WF 36)

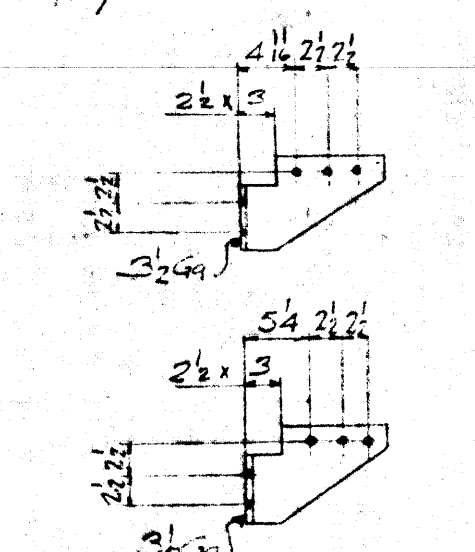

7 x 10 1/2 x 5/16 Tee x 7 1/2 mb
(Cut 16 WF 36)




7 x 11 1/2 x 5/16 Tee x 7 1/2 mb
(Cut 16 WF 36)

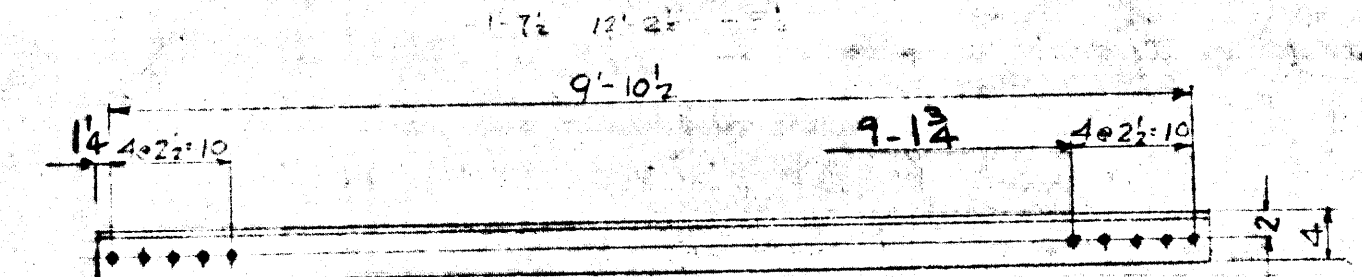


4 x 3 x 5/16 L x 10'-1

8-DIAGONALS - 9M

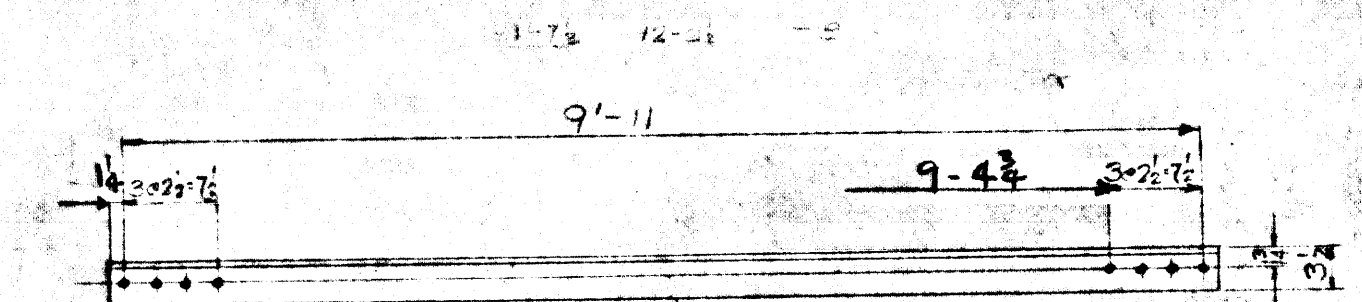


3 1/2 x 2 1/2 x 5/16 L x 10'-1 1/2

8-DIAGONALS - 9N

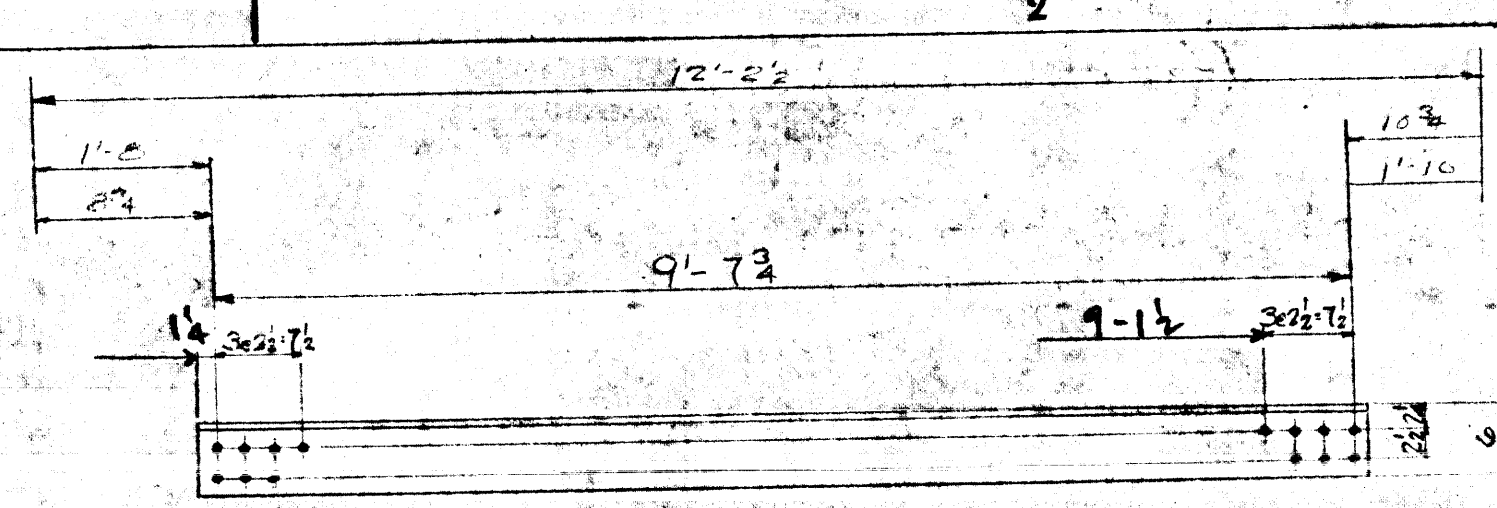


6 x 3 1/2 x 5/16 L x 9'-10 1/4

8-DIAGONALS - 9P

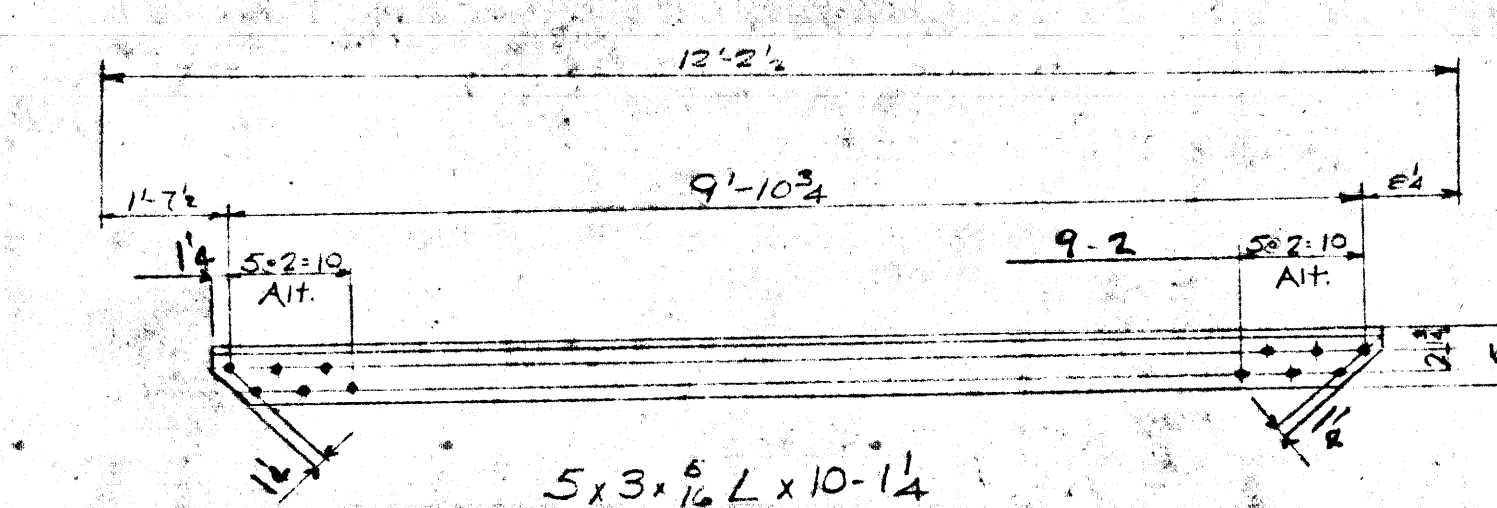


5 x 3 x 5/16 L x 10'-1 1/4

8-DIAGONALS - 9V

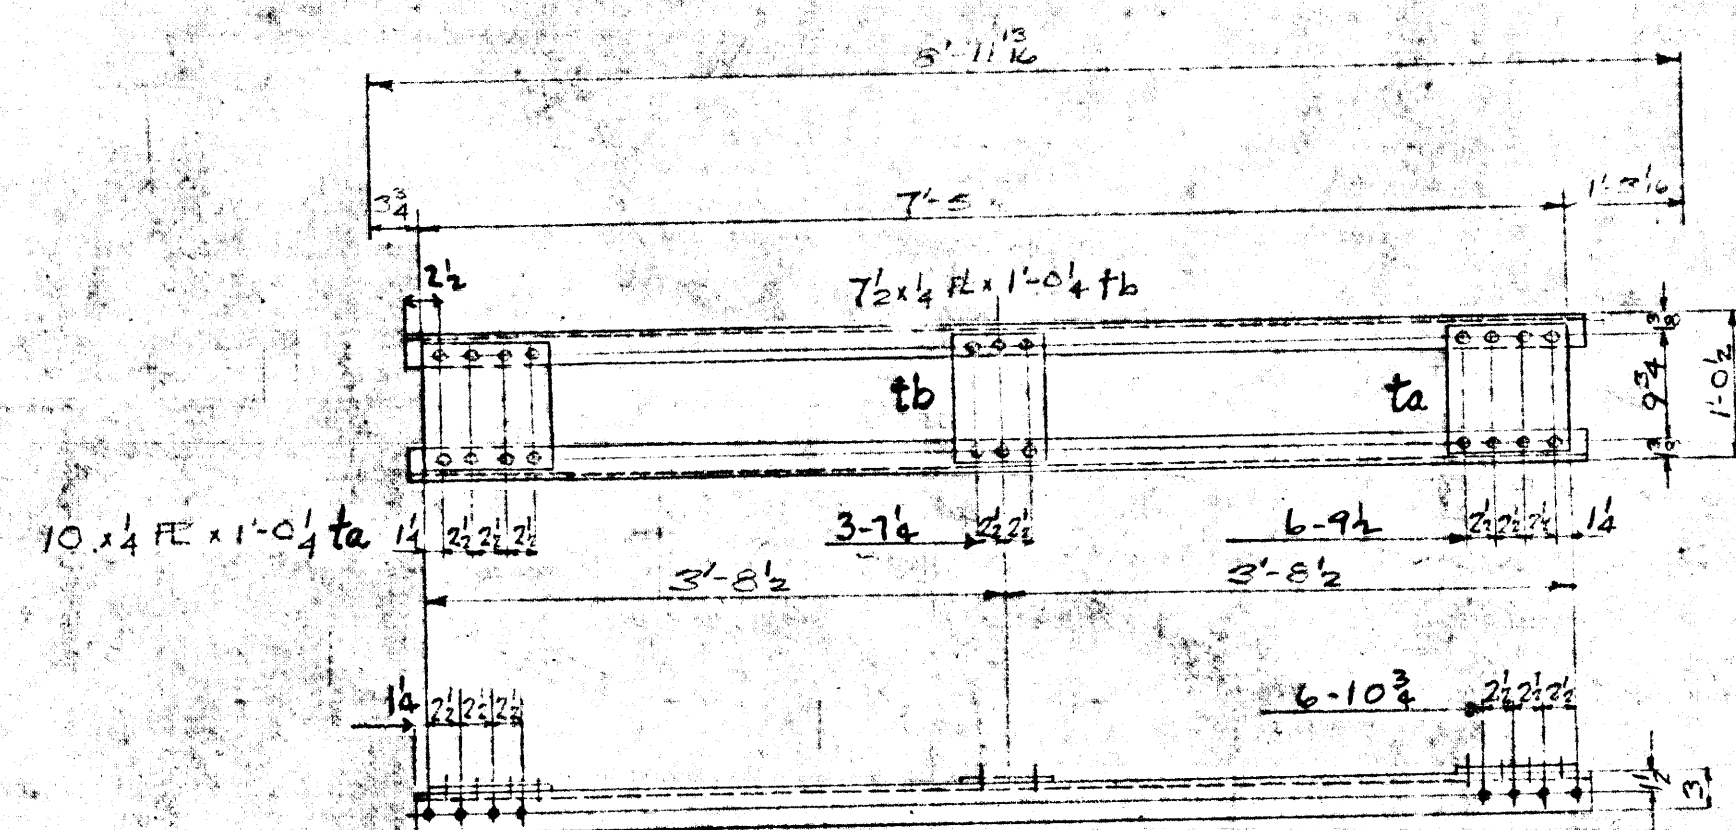


2- 3 x 2 1/2 x 1/4 L x 7'-7 1/2

4-DIAGONALS - 9T

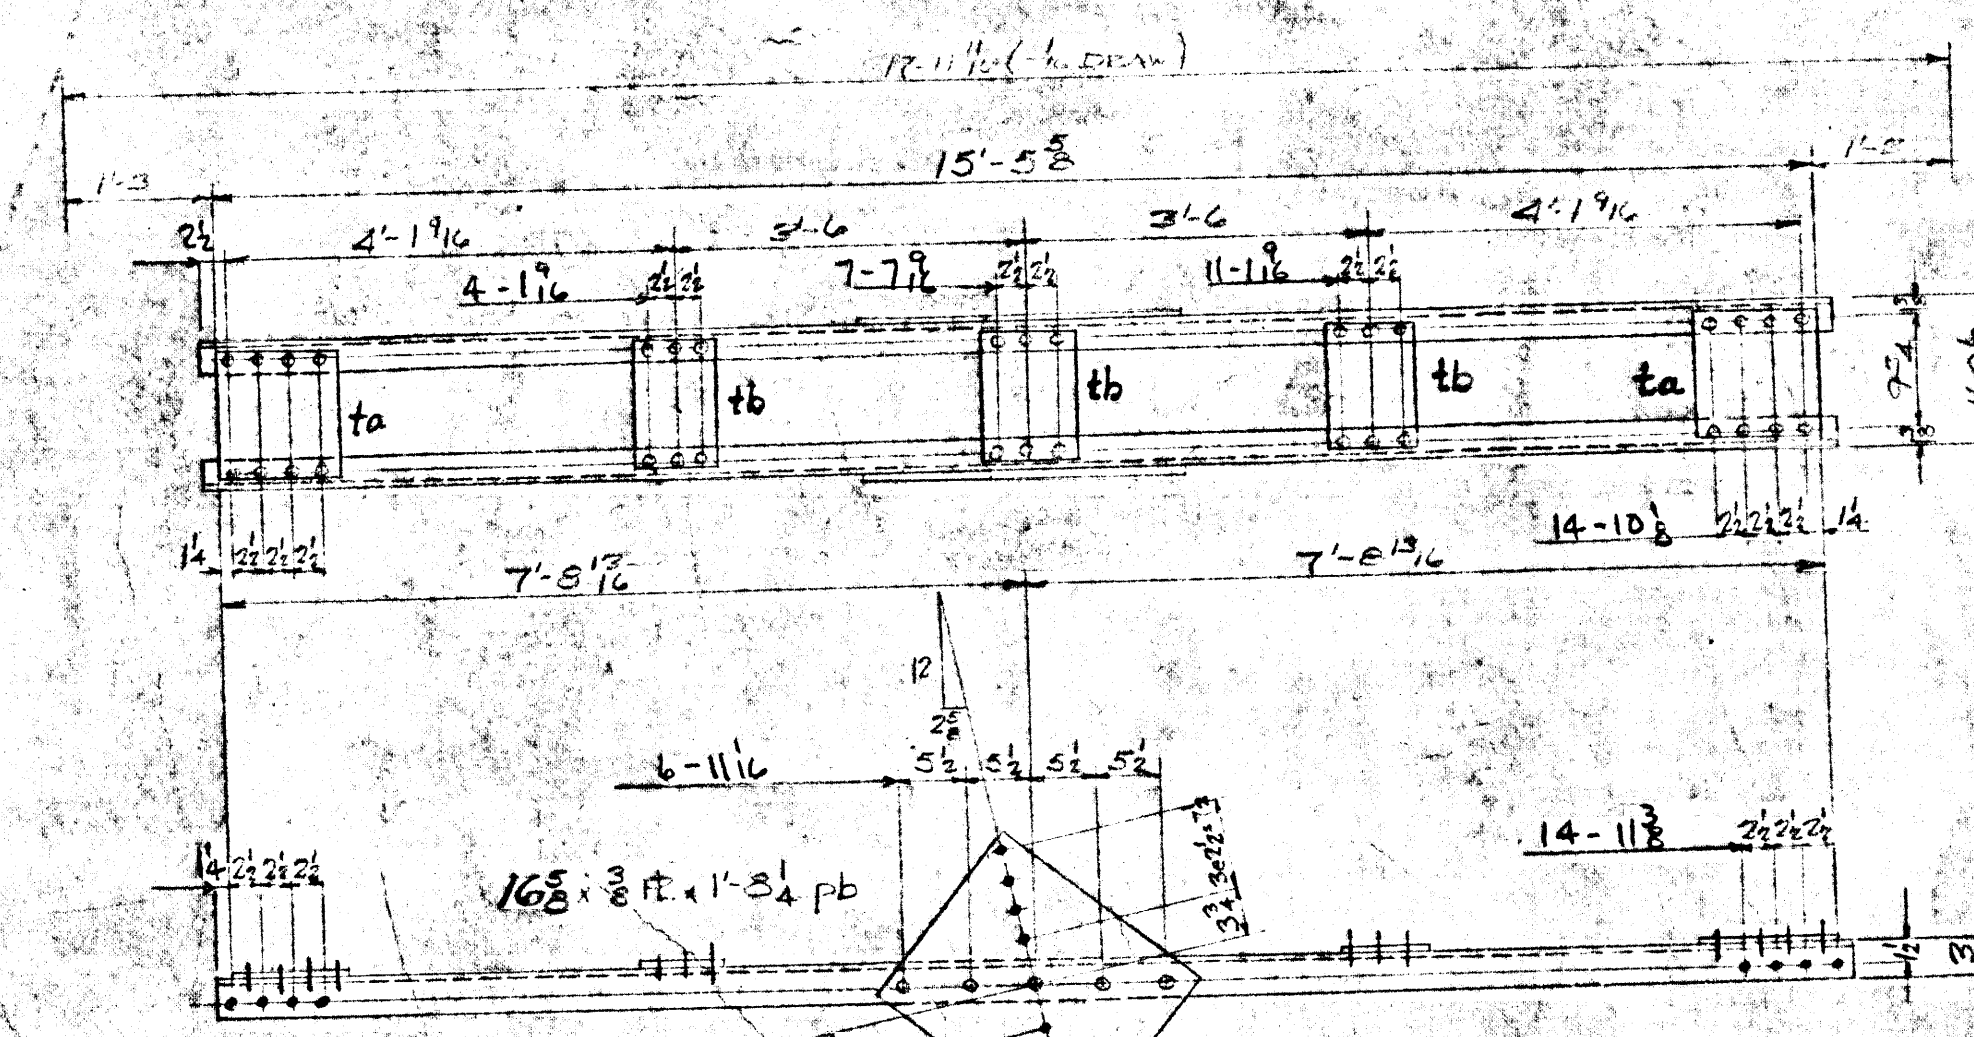


2- 3 x 2 1/2 x 1/4 L x 15'-8 1/2

2-DIAGONALS - 9S

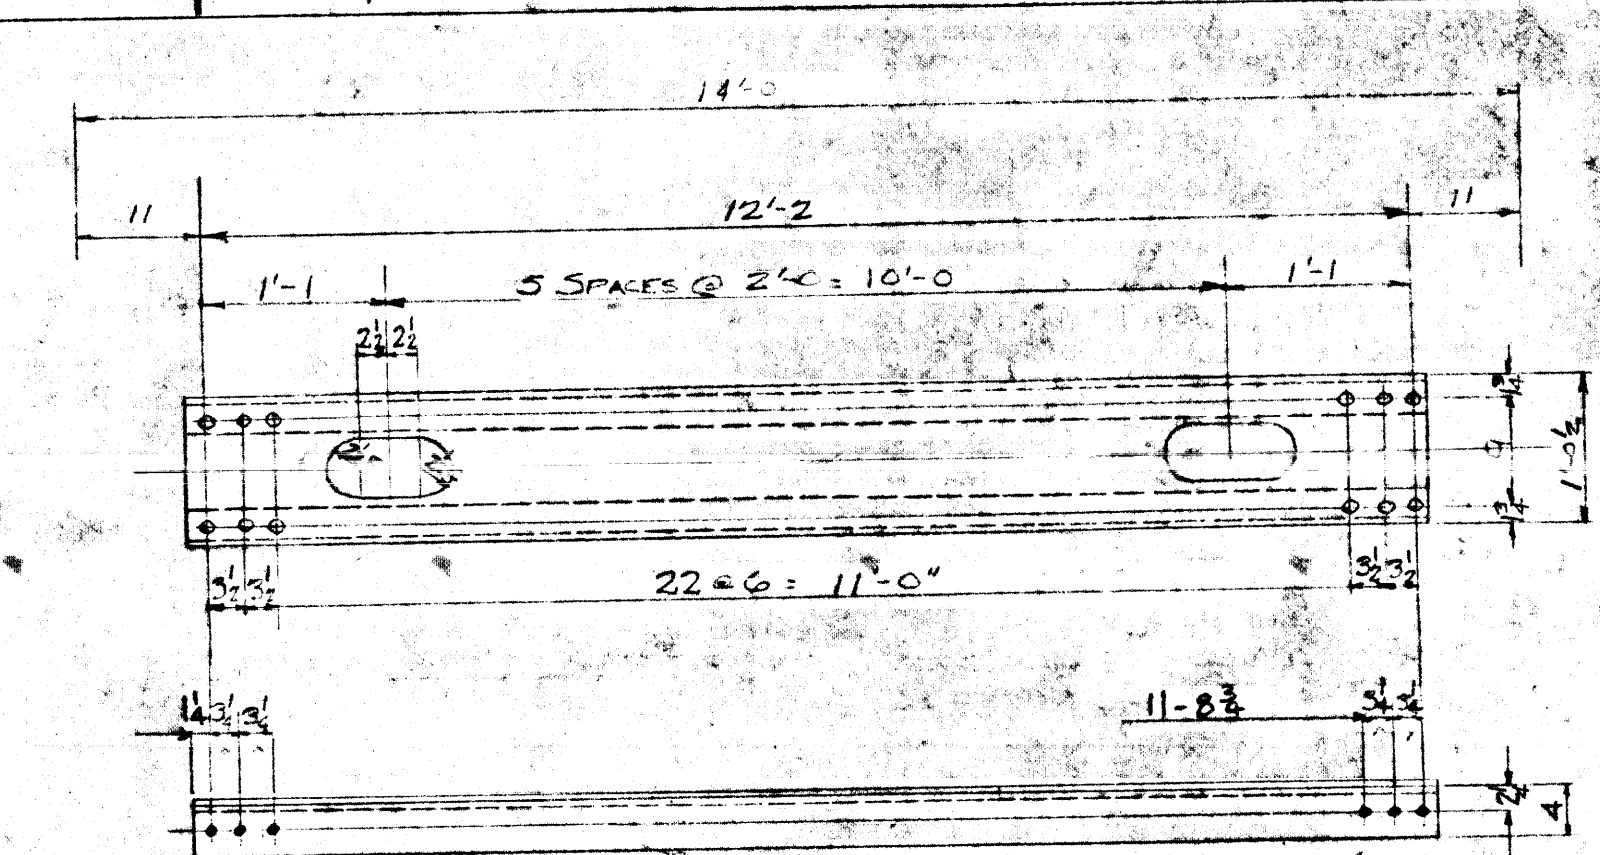

1- 12 x 1/4 R x 12'-4 1/2
2- 4 x 3 x 5/16 L x 12'-4 1/2


4-STRUTS - 9Y

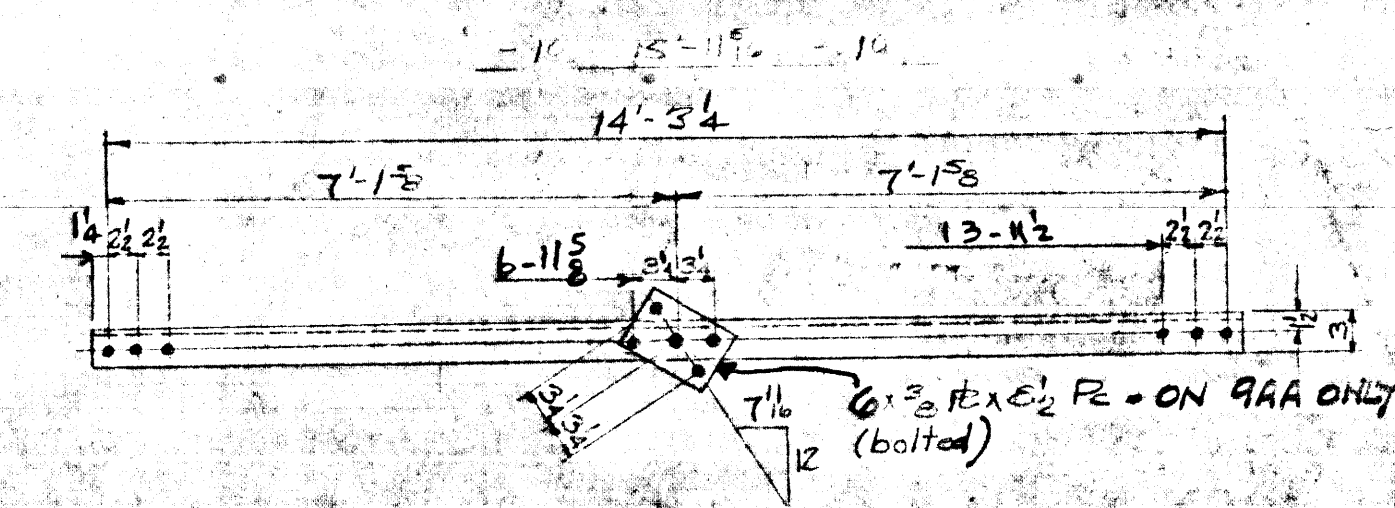

3 x 2 1/2 x 1/4 L x 14'-5 3/4

5-DIAGONALS - 9AA

5-do - 9W

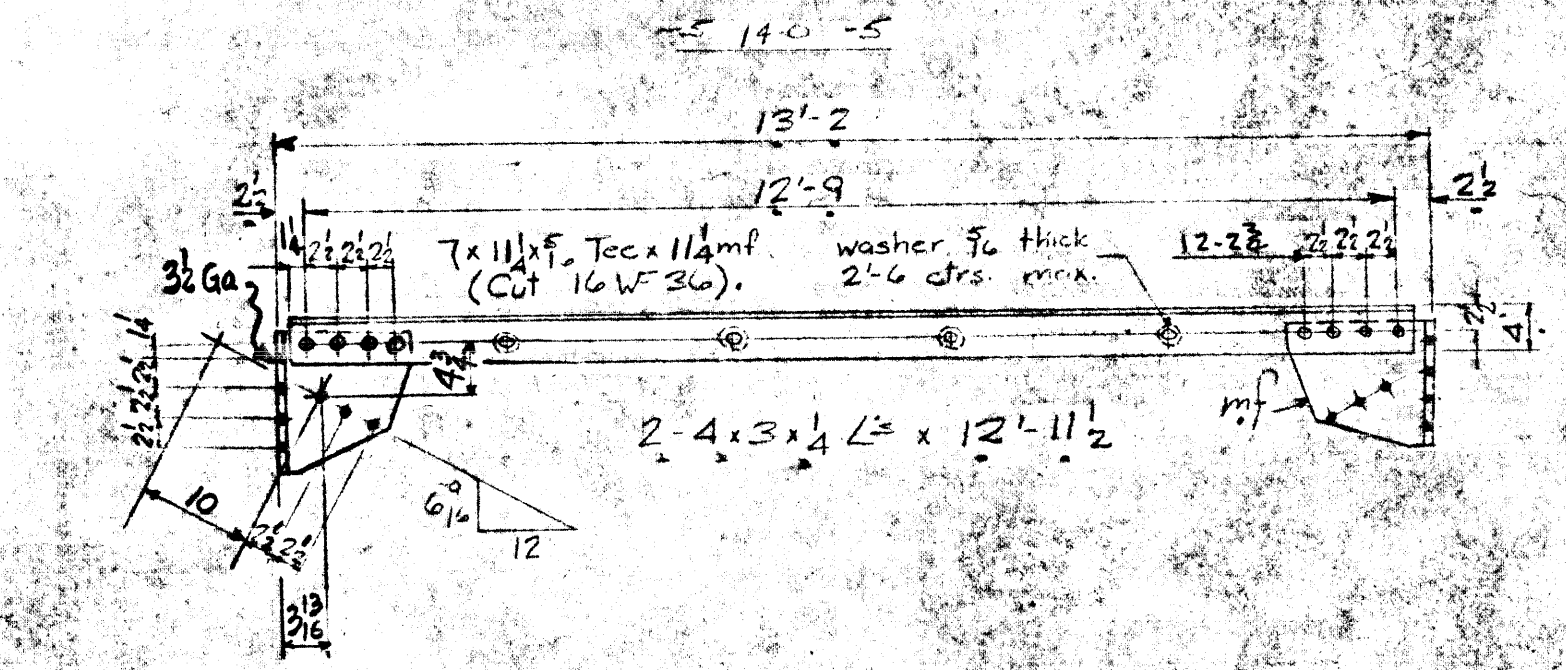

5-STRUTS - 9AB

FABRICATION BY D.B. Co WINNIPEG
FOR GENERAL NOTES, SEE DWG. #1
RIVETS 3/4"
OPEN HOLES 1 1/8"

BC 4505-22

P.L. PRATLEY D.Eng. M.I.C.E. MASSE CONSULTING ENGINEER MONTREAL, CANADA	
DOMINION BRIDGE CO., LIMITED LACHINE, QUE.	
DESCRIPTION CITY OF WINNIPEG WATER PIPE BRIDGE - AUBREY ST.	
DETAIL BRACING	
PROPRIETOR CITY OF WINNIPEG PURCHASER DOMINION BRIDGE CO. WINNIPEG	
DRAWN <i>ZPH</i> April 30/55 CHECKED <i>J. DESJARDINS</i> May 10/55	
APPROVED	SCALE = 1 FOOT
DEPT. <i>GAVIN</i>	VAULT NO. <i>W6217</i>
SHIPPING BILL	
MADE IN CANADA	

REVISION	DATE	BY	REVISION	DATE	BY
A	5/23	Running Dimensions	added		

MATERIAL BILL

SHIPPING BILL LACHINE CONT. 1-8696 Squad Jackson