


B SIZE 11" x 17" (279mm x 432mm)

PLOT: 2/8/2011 7:10:32 PM

FILE NAME: 60164626-01-C-101-R0X.dwg Saved By: berardk

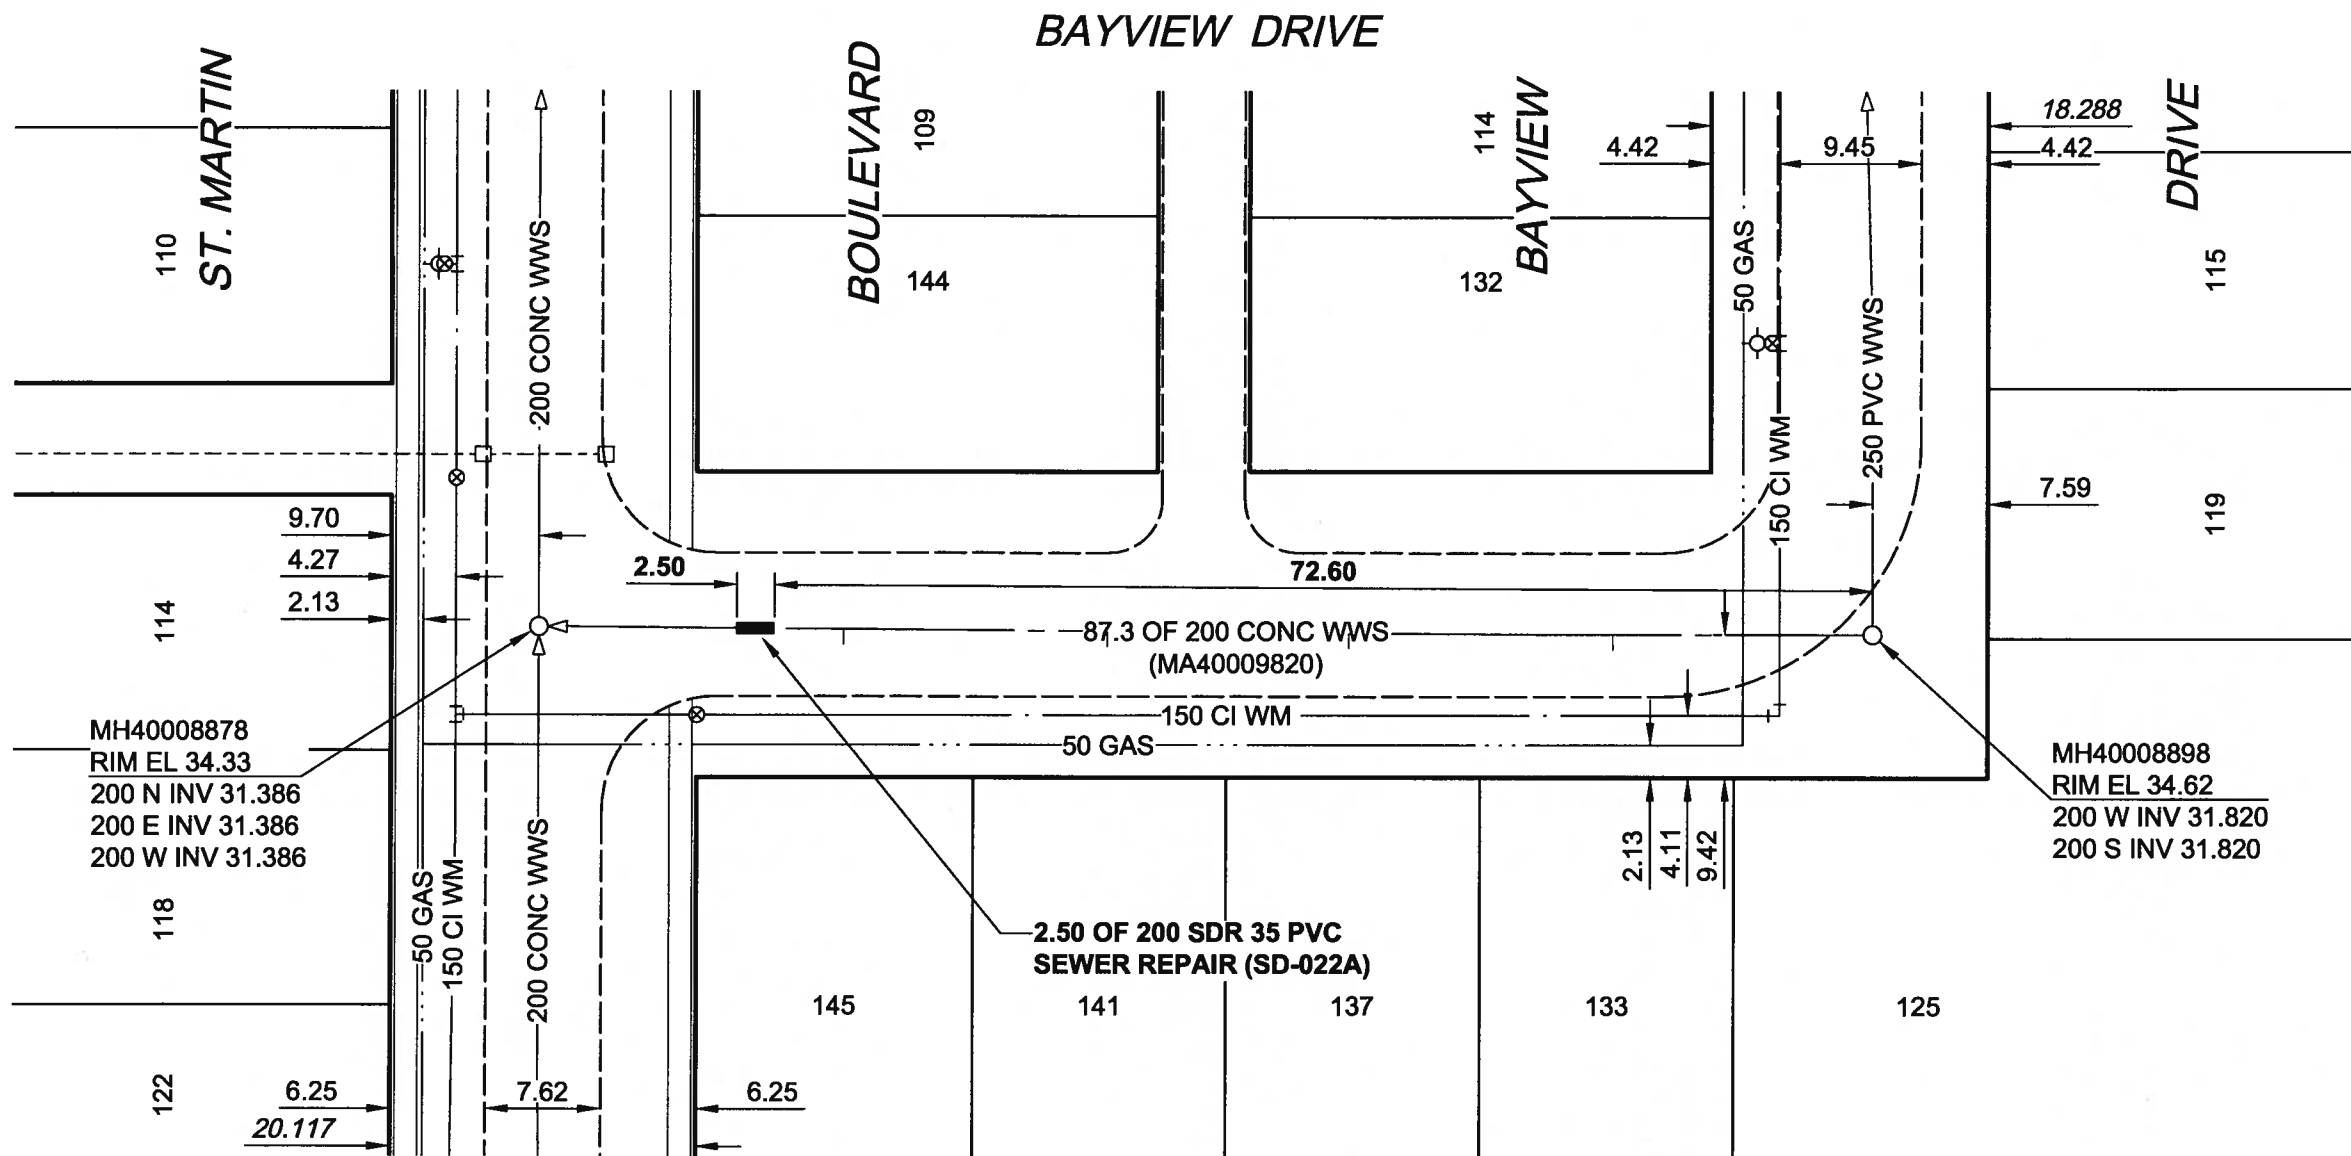

**SEWER JUNCTION INFORMATION**

REF. MH*	DIST FROM* REF. MH	SIZE*	CLOCK AT*
MH40008898	17.20	150Ø	09
MH40008898	34.60	150Ø	09
MH40008898	50.60	150Ø	09
MH40008898	68.00	150Ø	09

\*JUNCTION INFORMATION FROM VIDEO INSPECTION

- CONSTRUCTION NOTES:**
1. CONTRACTOR TO VERIFY LIMITS OF SEWER REPAIRS PRIOR TO EXCAVATION BY MEANS OF VIDEO INSPECTION.
  2. CONTRACTOR TO PROVIDE VIDEO INSPECTION OF SEWER SERVICES WITHIN LIMITS OF REPAIR IN PRESENCE OF CONTRACT ADMINISTRATOR TO DETERMINE IF SERVICE RENEWAL IS REQUIRED.
  3. ALL BACKFILL TO BE CLASS 5 BACKFILL UNDER BOULEVARDS AND CLASS 3 UNDER OR WITHIN 1.0m OF PAVEMENT AND SIDEWALKS.

**BENCH MARK:**  
87R477 - N. side McMeans Ave. E., E. of Bayview Pl., Tbit. on top of 0.05 m sq. x 2.4 m iron tube, 1.8 m E. of E. wall No. 533 McMeans Ave. E. & 5 m S. of N. L. McMeans Ave. E. or 110.9 m E. of W.L. Bayview Pl. & 5 m S. of N.L. McMeans Ave. E.

**METRIC**  
WHOLE NUMBERS INDICATE MILLIMETRES  
DECIMALIZED NUMBERS INDICATE METRES

**AECOM**  
Certificate of Authorization  
AECOM Canada Ltd.  
No. 4671 Date: 11/02/10

BID OPPORTUNITY NO. 901-2010

**LOCATION APPROVED**  
UNDERGROUND STRUCTURES

SUPR. U/G STRUCTURES DATE COMMITTEE

**NOTE:**  
LOCATION OF UNDERGROUND STRUCTURES AS SHOWN ARE BASED ON THE BEST INFORMATION AVAILABLE. BUT NO GUARANTEE IS GIVEN THAT ALL EXISTING UTILITIES ARE SHOWN OR THAT THE GIVEN LOCATIONS ARE EXACT. CONFIRMATION OF EXISTENCE AND EXACT LOCATION OF ALL SERVICES MUST BE OBTAINED FROM THE INDIVIDUAL UTILITIES BEFORE PROCEEDING WITH CONSTRUCTION.


NO.	ISSUED FOR CONSTRUCTION	11/02/09	KMB
NO.	REVISIONS	YY/MM/DD	BY



This drawing has been prepared for the use of AECOM's client and may not be used, reproduced or relied upon by third parties, except as agreed by AECOM and its client, as required by law or for use by governmental reviewing agencies. AECOM accepts no responsibility, and denies any liability whatsoever, to any party that modifies this drawing without AECOM's express written consent. Do not scale this document. All measurements must be obtained from stated dimensions.

DESIGNED BY	ALD	CHECKED BY	PL
DRAWN BY	KMB	APPROVED BY	<i>[Signature]</i>
HOR. SCALE	1:500	RELEASED FOR CONSTRUCTION	<i>[Signature]</i>
VERT. SCALE	N/A	DATE	11/02/10

PROFESSIONAL'S SEAL

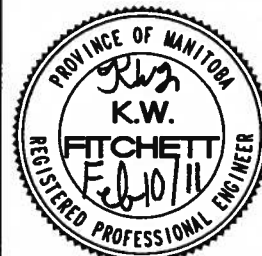

CONSULTANT DRAWING NO.  
60164626-01-C-101-R0X.dwg



**THE CITY OF WINNIPEG**  
**WATER AND WASTE DEPARTMENT**

**2010 WASTEWATER SEWER RENEWALS AND REPAIRS CONTRACT 16**  
**BAYVIEW DRIVE (W LEG)**  
ST. MARTIN BOULEVARD TO BAYVIEW DRIVE (N LEG)

SHEET	1	OF	45
CITY DRAWING NUMBER	9433		
REV	0		

AECOM REVIEW DRAFT CHK