


DISTRIBUTION BLDG. PLAN - MODIFICATIONS

SCALE: 1:50

(ABOVE EL. 243.800)


CONSTRUCTION NOTE:
COORDINATE WITH MECH.
DWGS. FOR EXACT SIZE &
LOCATION OF ALL OPENINGS

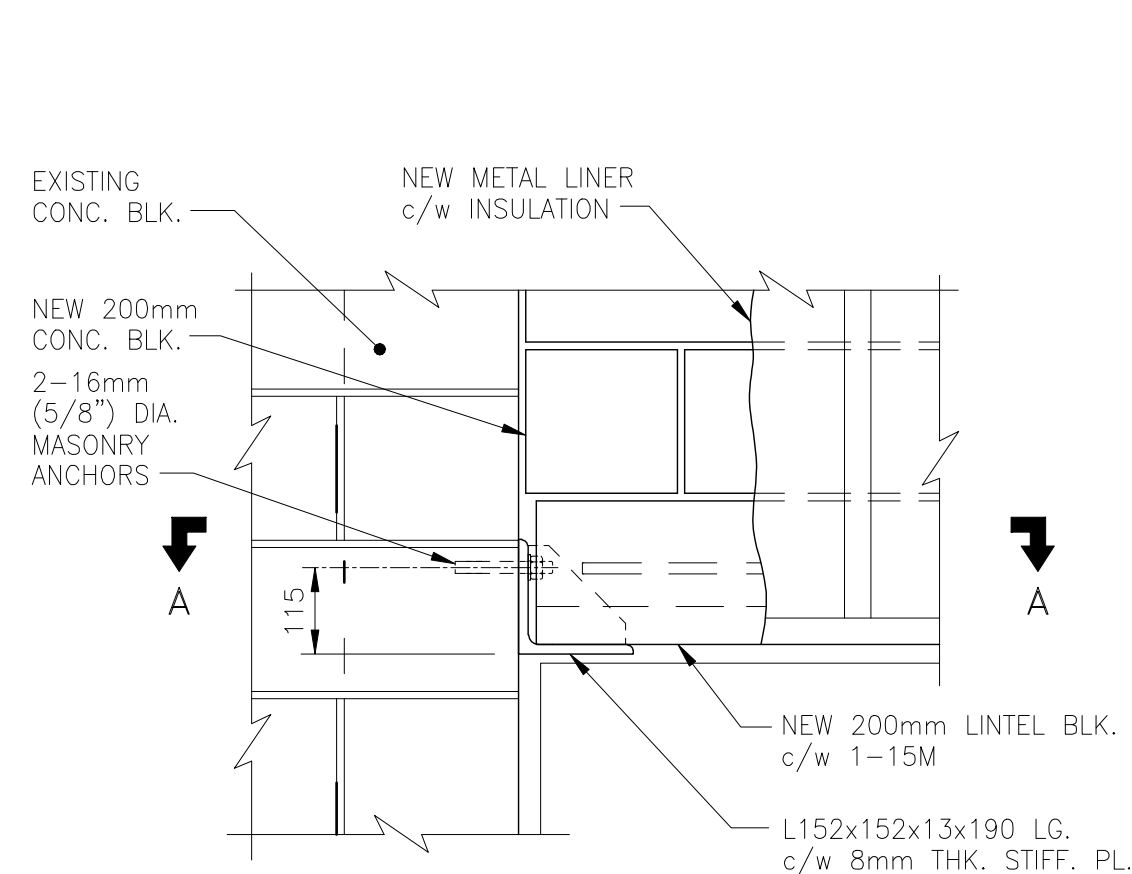

1
—

DETAIL

SCALE: 1:10

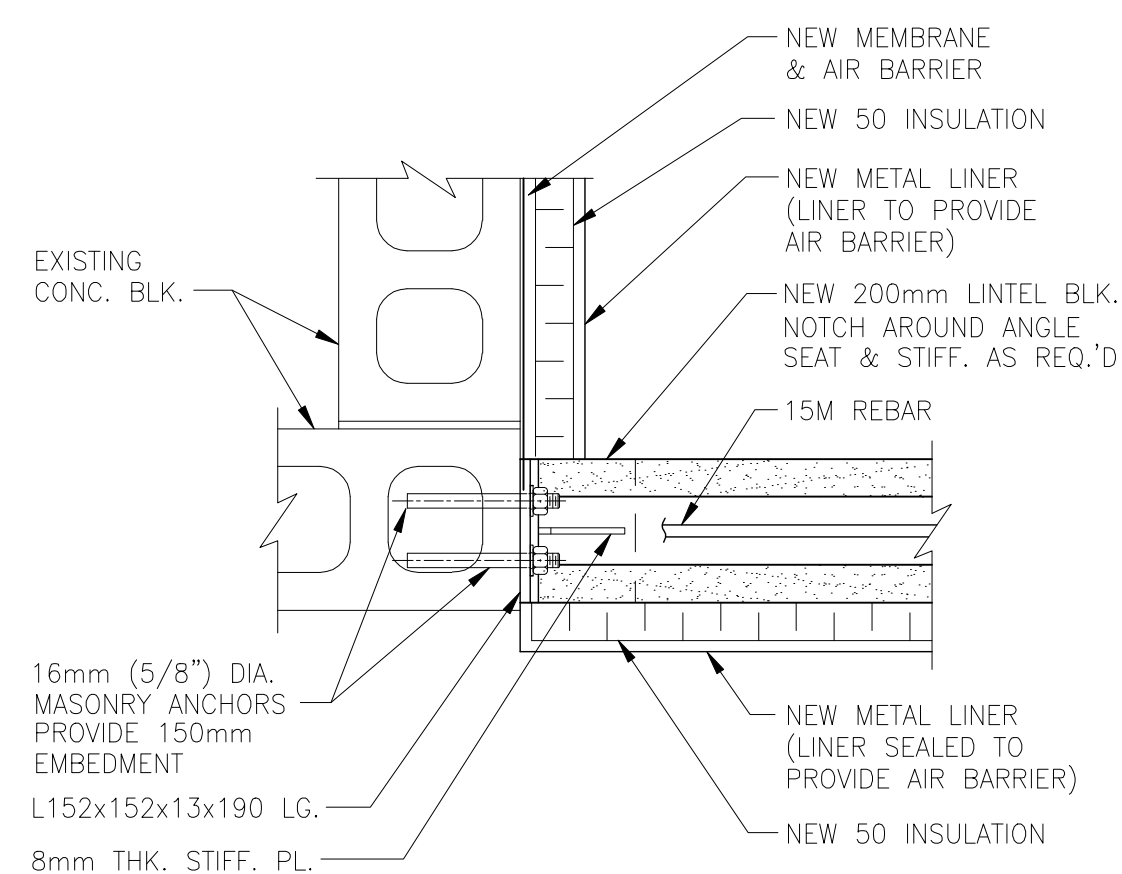

SECTION A-A
SCALE: 1:10



Certificate of Authorization
KGS Group

No. 245 Date: 10/12/21




B.M. ELEV.	FIELD BOOK #:					
POSTED TO LBIS						
00	ISSUED FOR TENDER				2010-12-21	RJL
NO	REVISIONS				DATE	BY

ALLIANCE

Engineering Services Inc.

DESIGNED BY	RJL	CHECKED BY	RJL
DRAWN BY	JF	APPROVED BY	
HOR. SCALE AS NOTED VERTICAL AS NOTED		RELEASED FOR CONSTRUCTION	
DATE 2010-08-30		DATE	

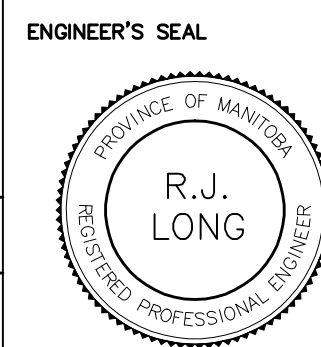

CONSULTANT DRAWING NO.



THE CITY OF WINNIPEG
WATER AND WASTE DEPARTMENT


2010 HVAC REPLACEMENT
AND ASSOCIATED WORKS
WEWPCC

AREA P – PRIMARY CLARIFIERS 1 & 2
DISTRIBUTION BUILDING – MODIFICATIONS


QUEST 1 OF 1

CITY DRAWING NUMBER


1-0103P-S0001-001

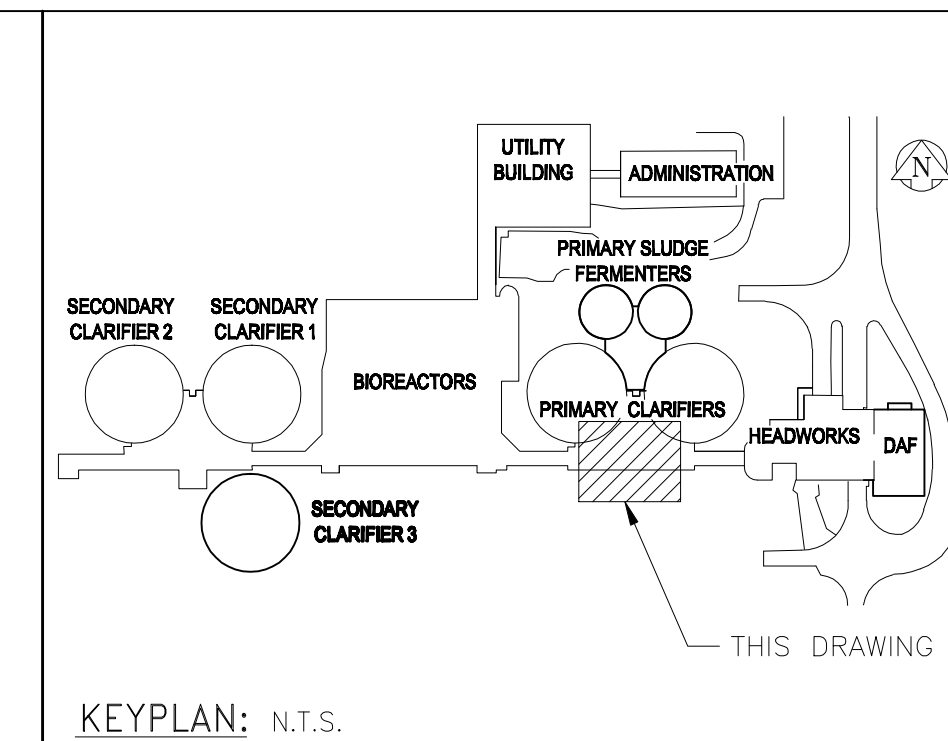

KEYPLAN: N.T.S

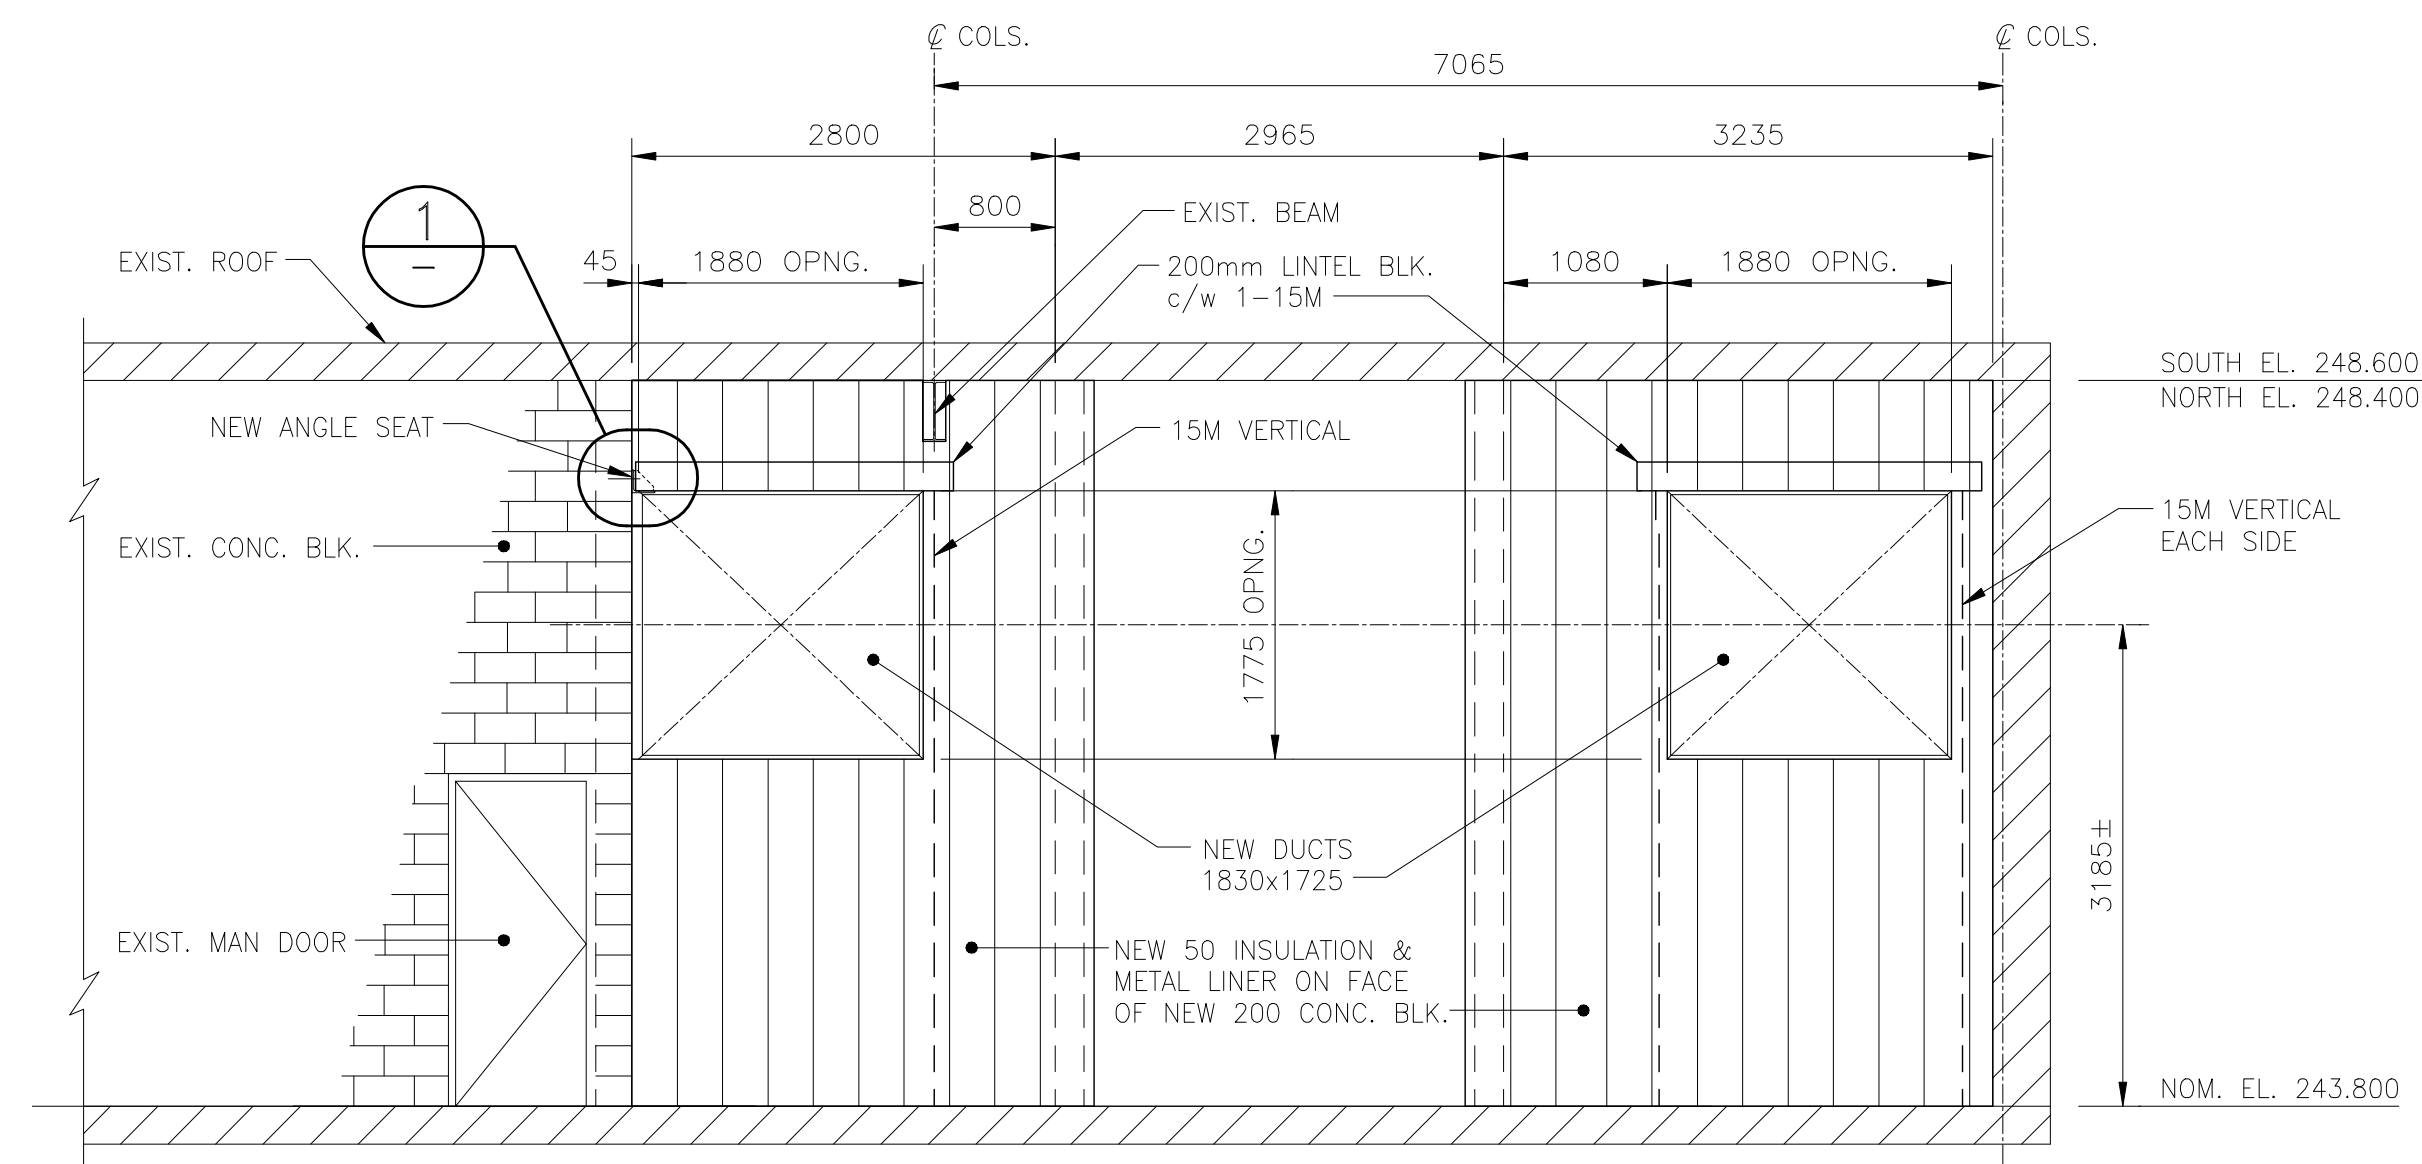

SECTION
SCALE: 1:50

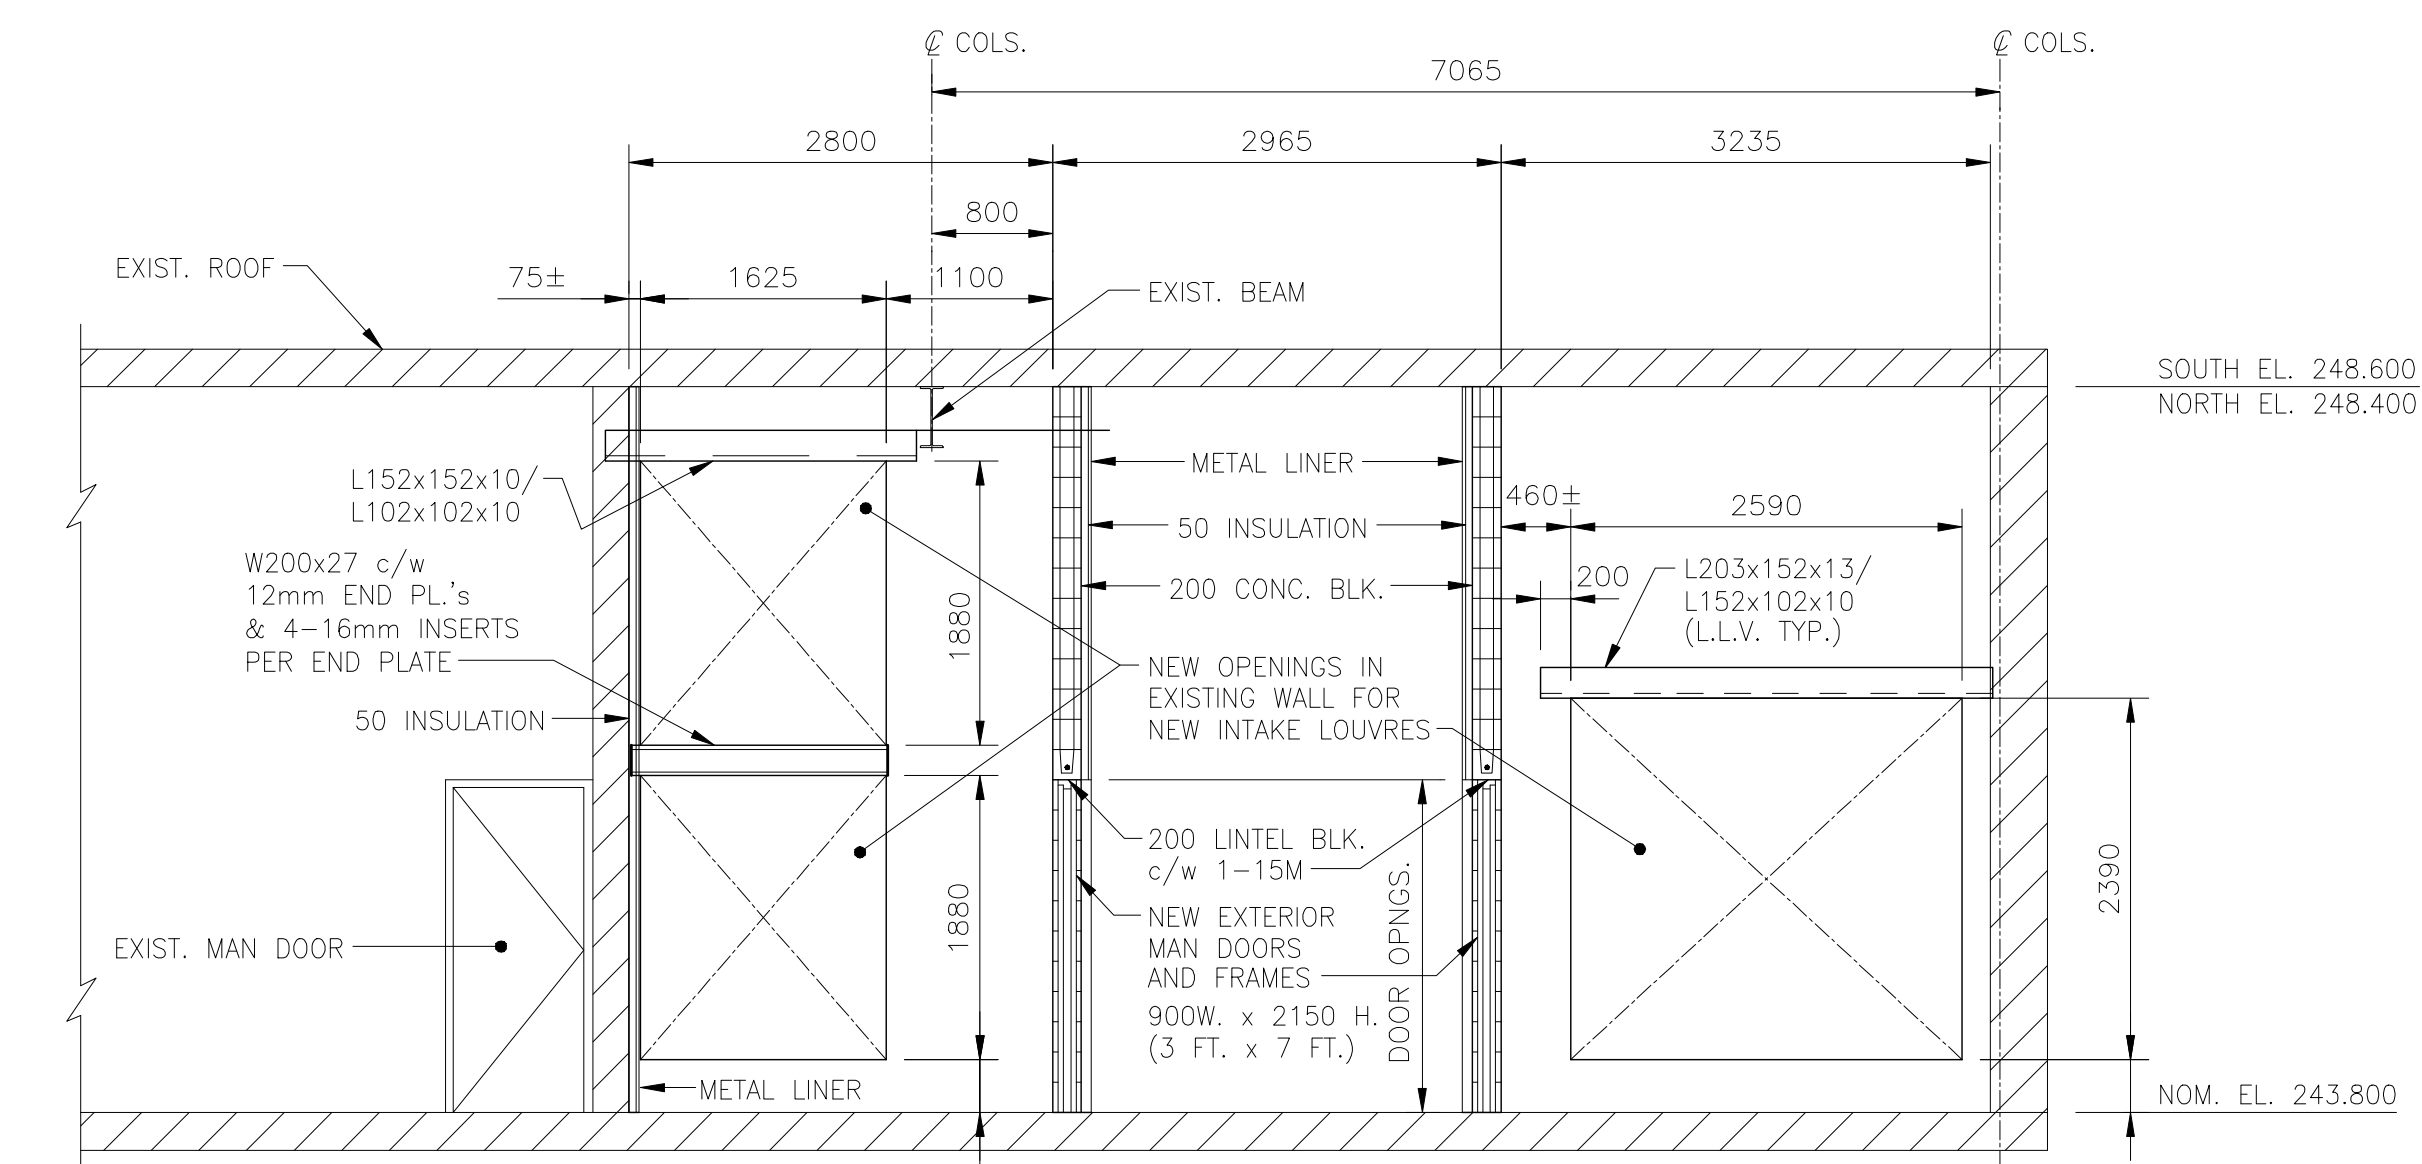

SECTION
SCALE: 1:50

SEE DWG. LS2.1 FOR GENERAL NOTES

