




SECTION A SS2.1 SCALE: 1:10

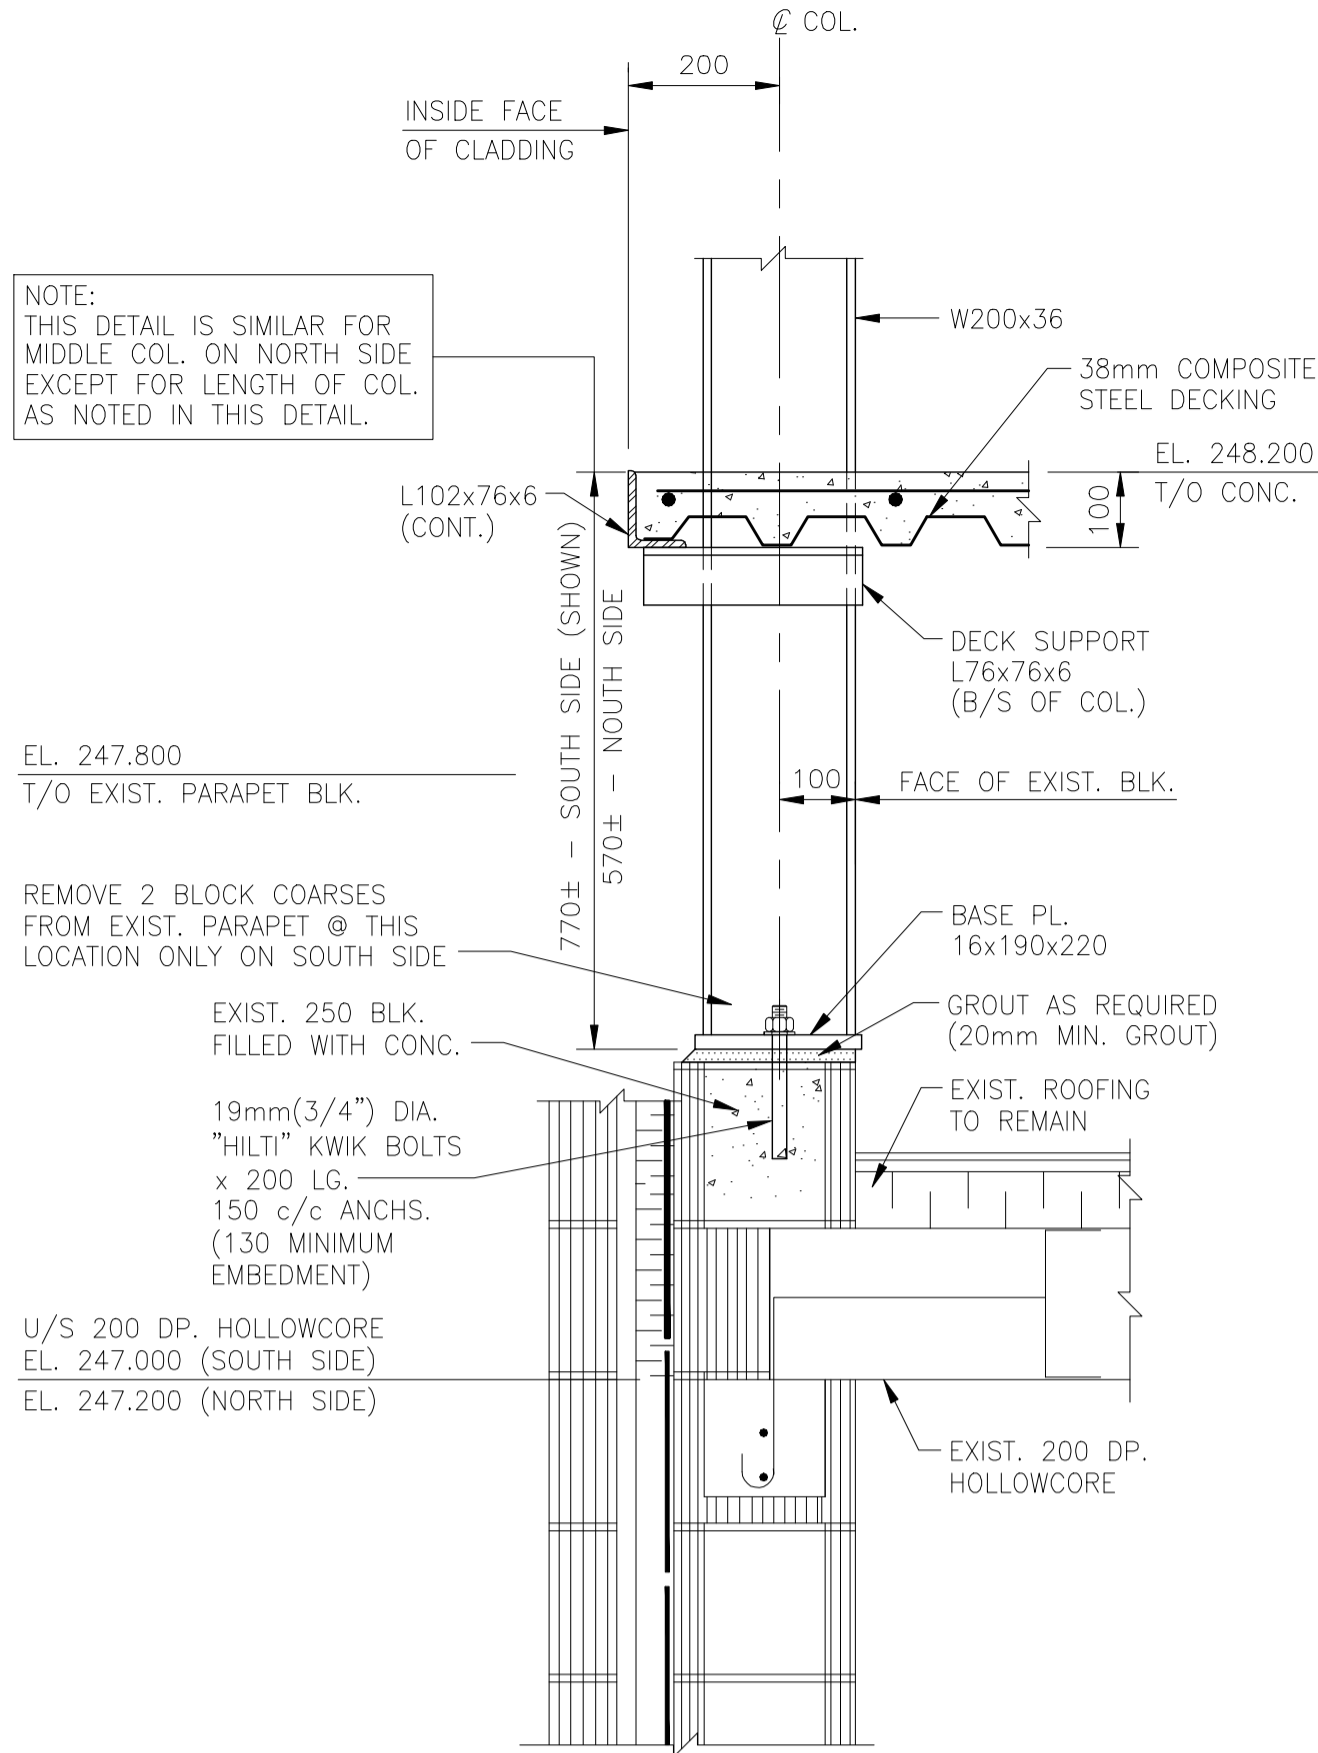


SECTION B SS2.1 SCALE: 1:10

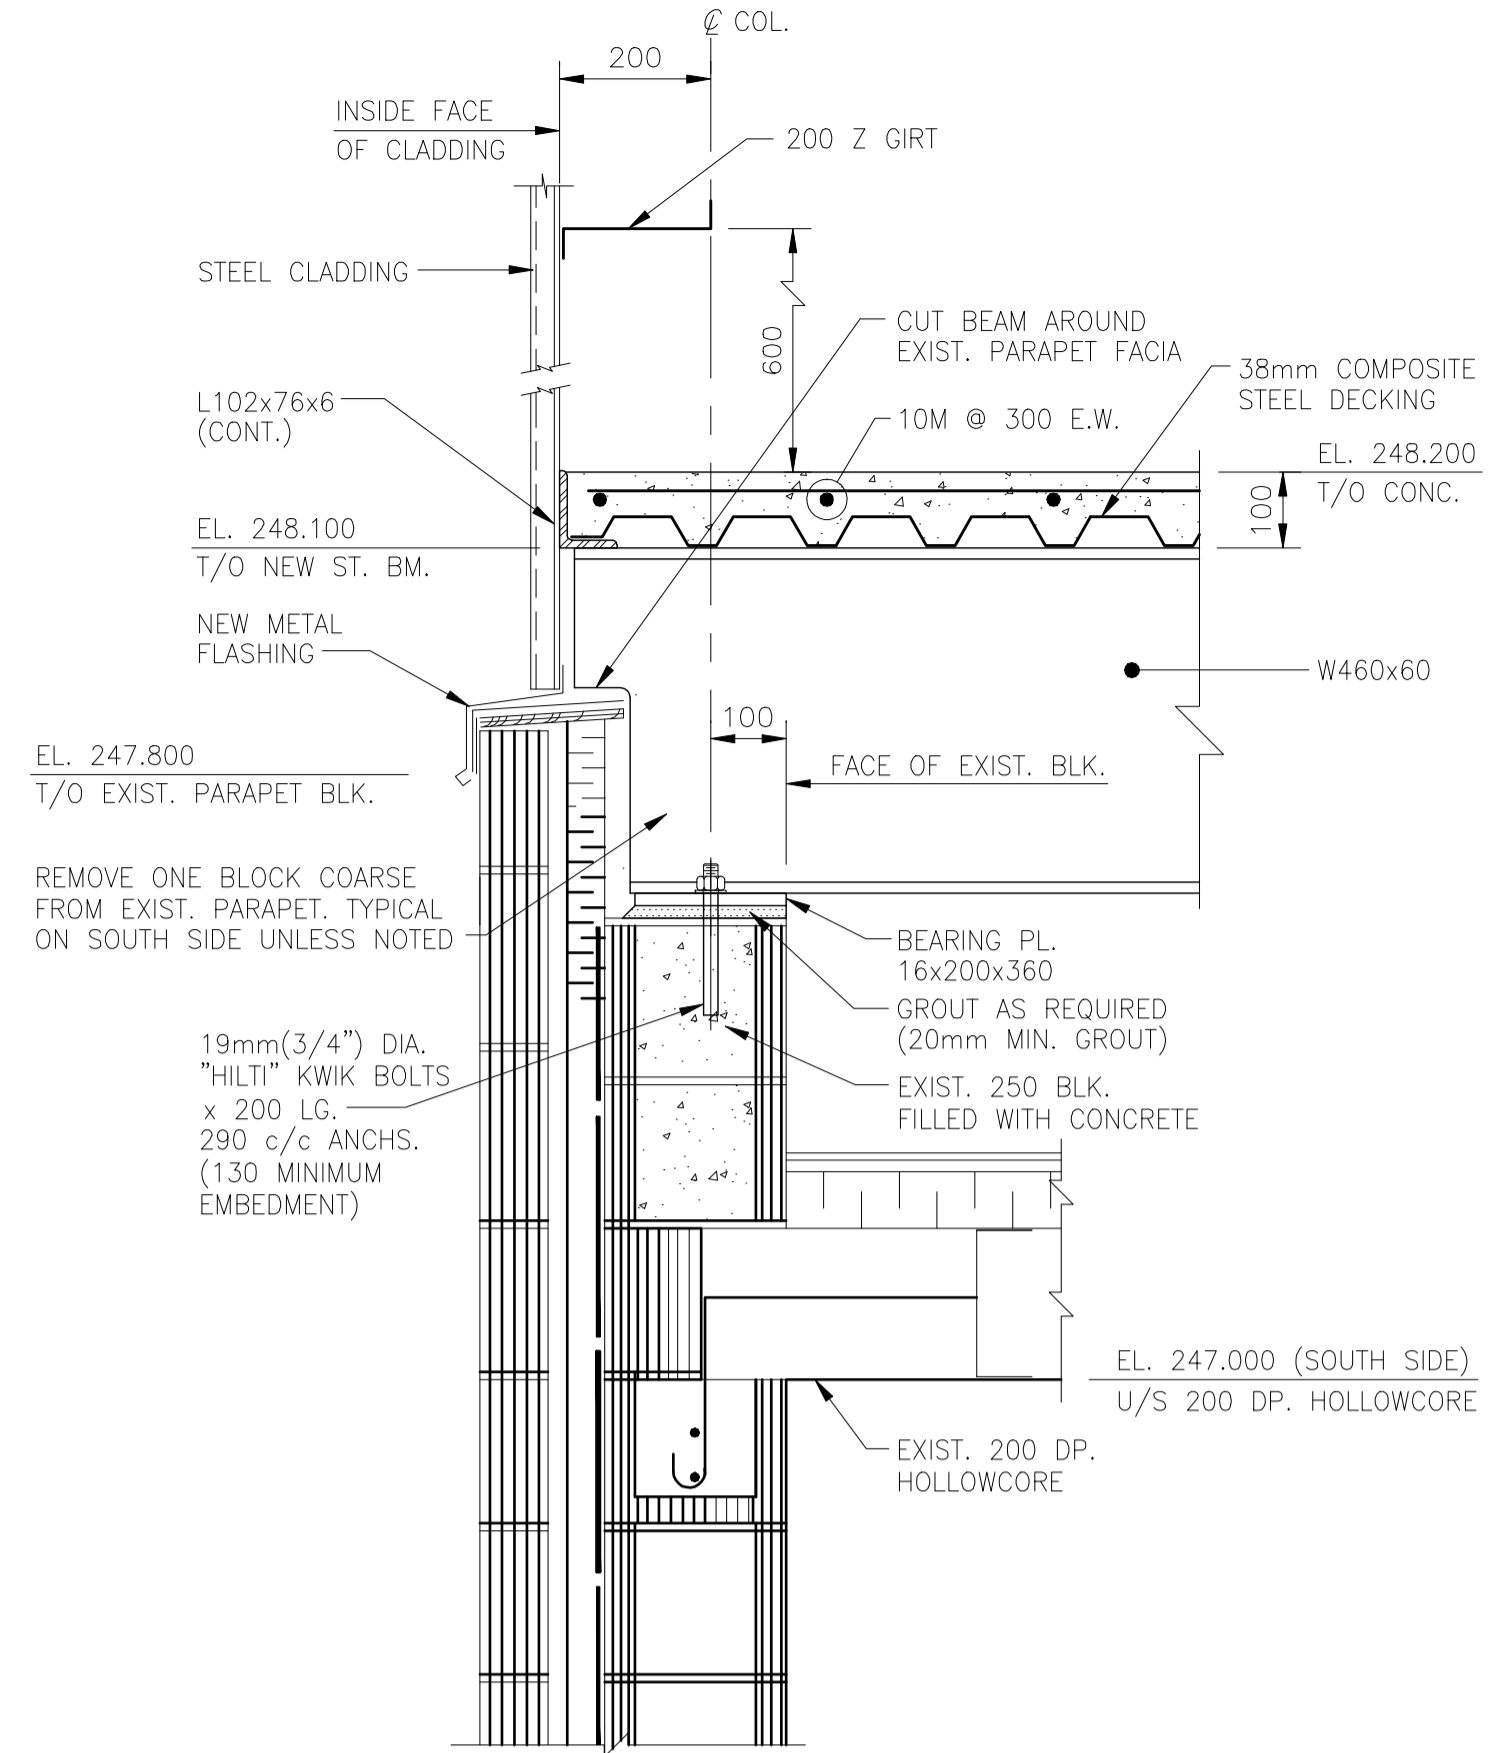


SECTION C SS2.1 SCALE: 1:10

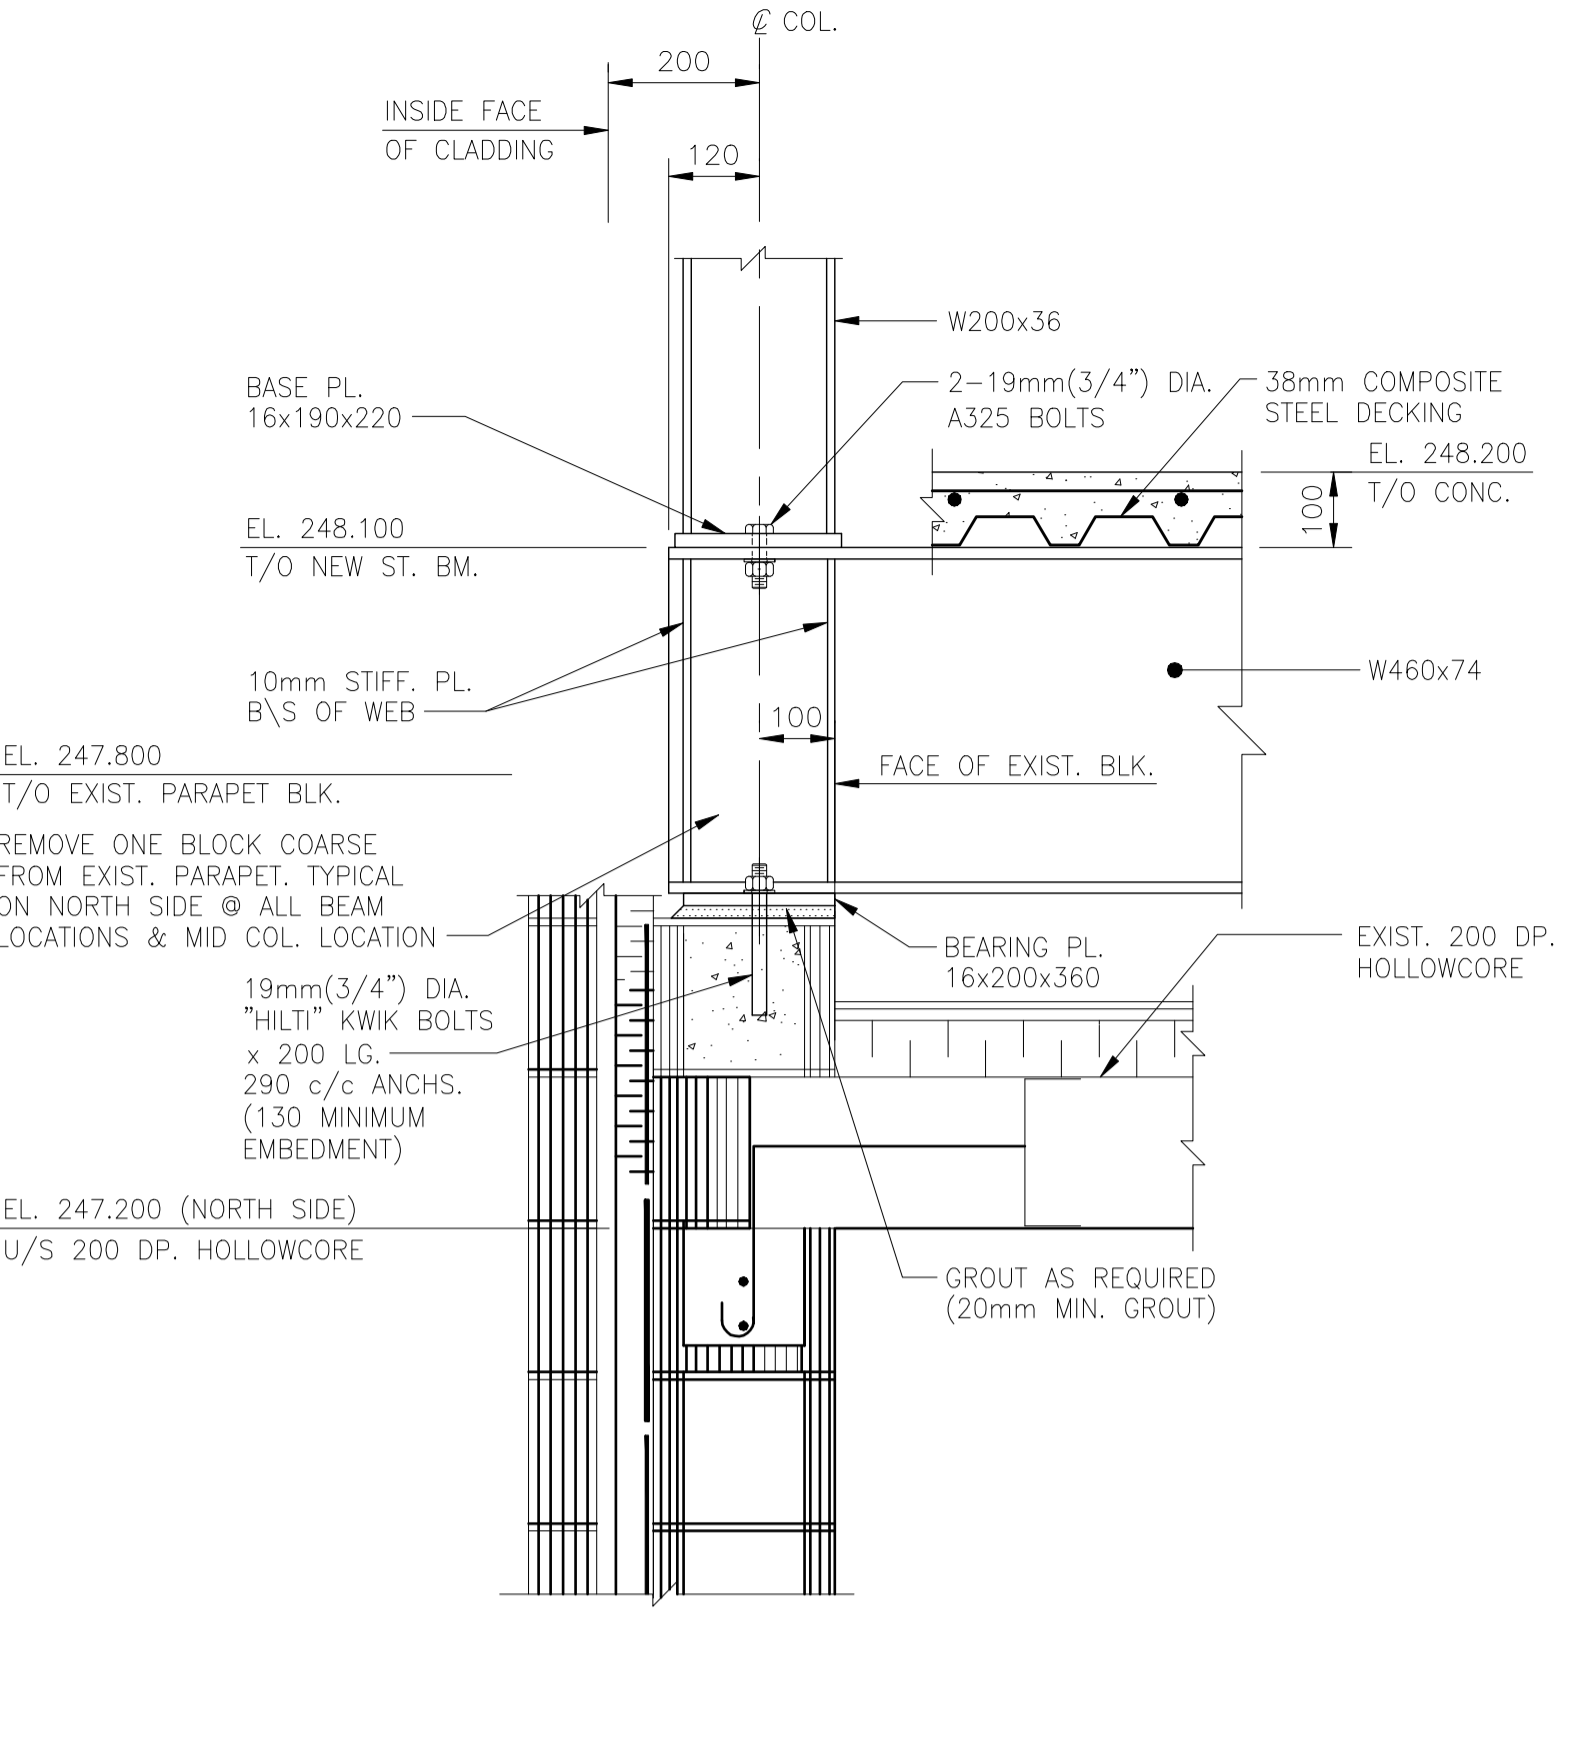


SECTION D SS2.1 SCALE: 1:10

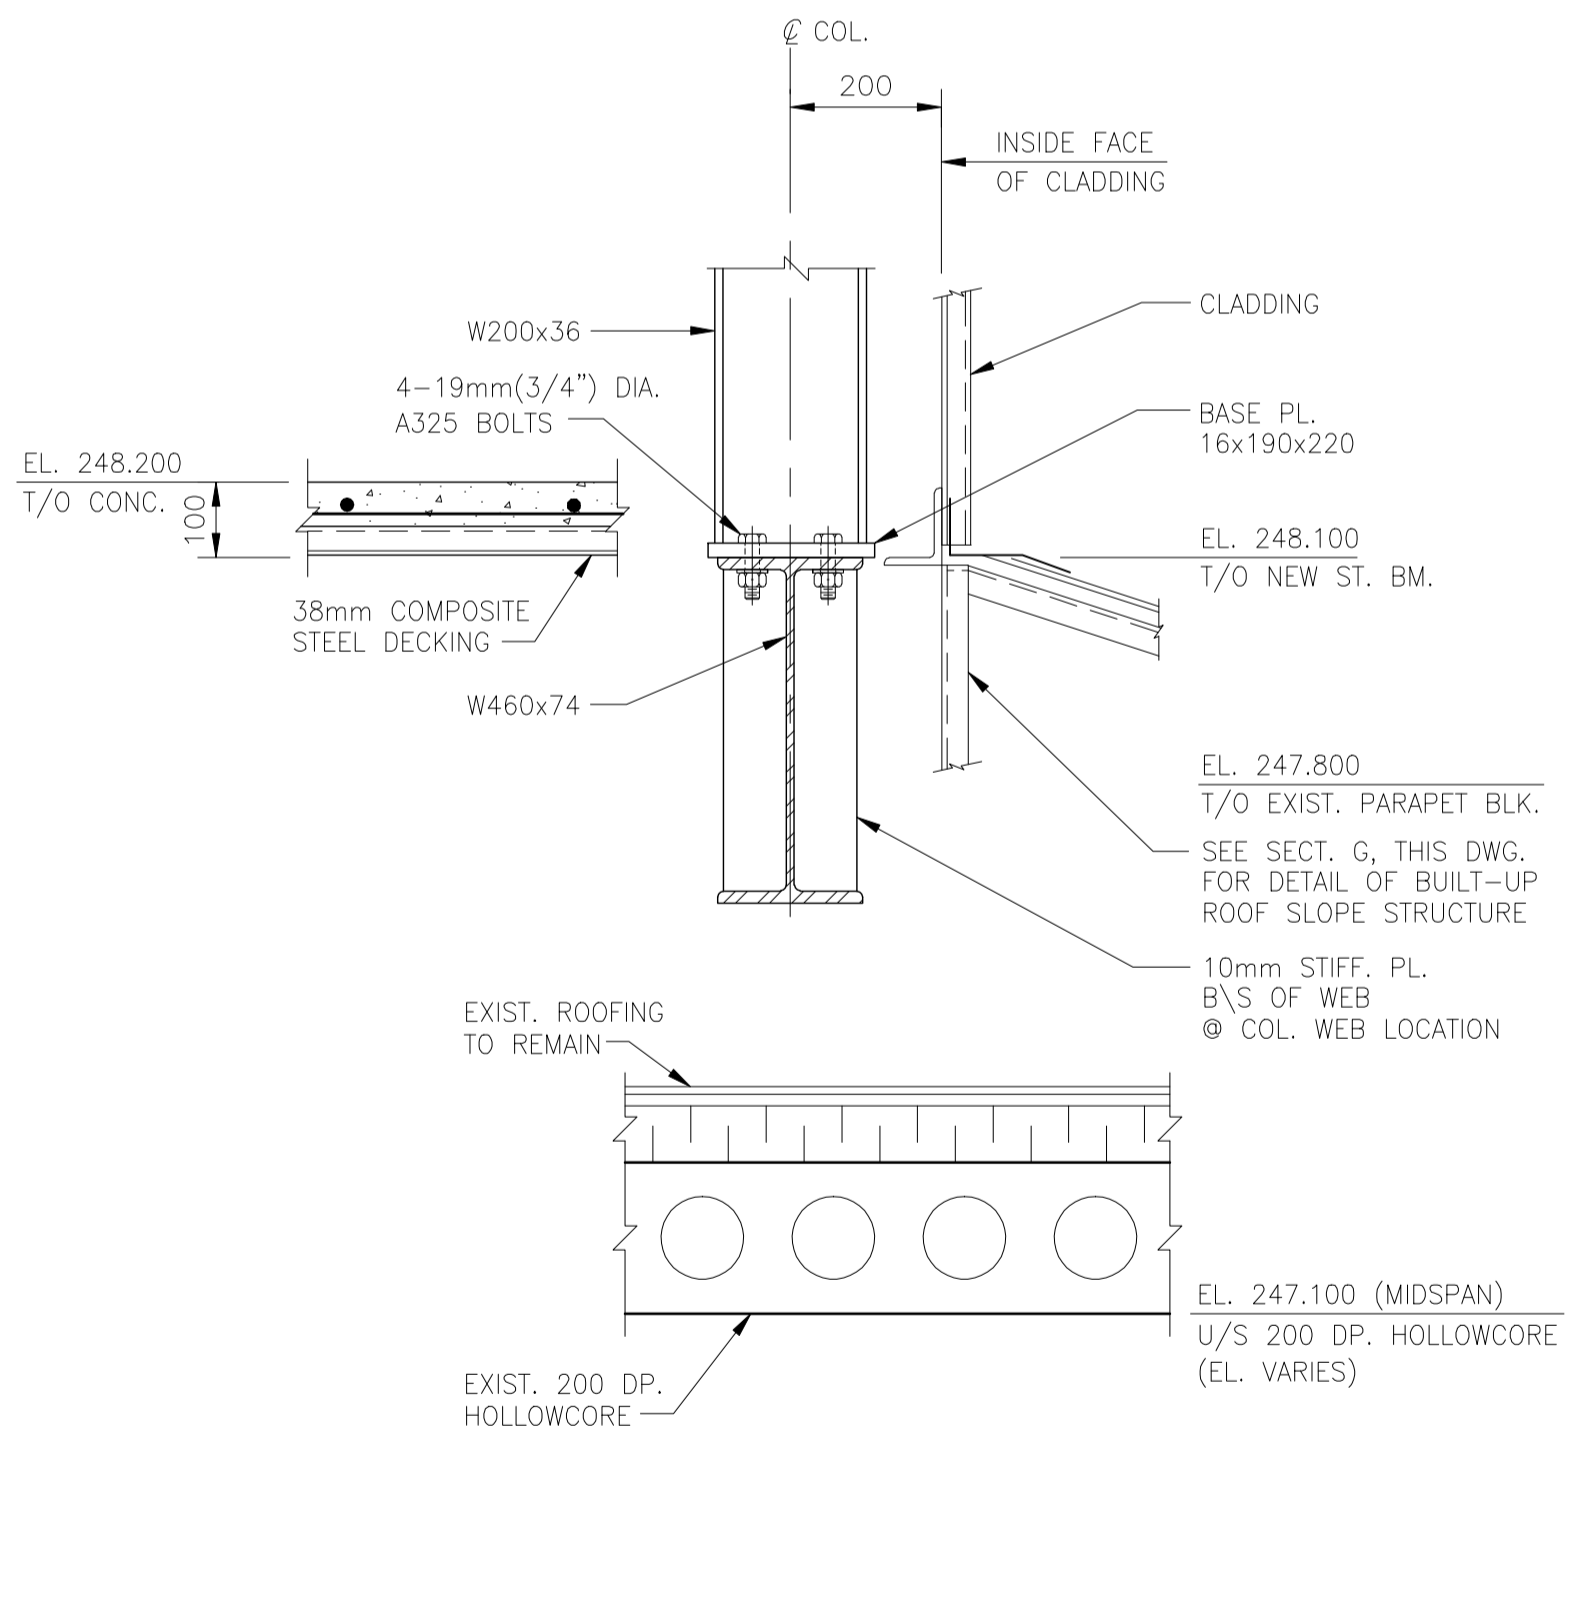


SECTION E SS2.1 SCALE: 1:10

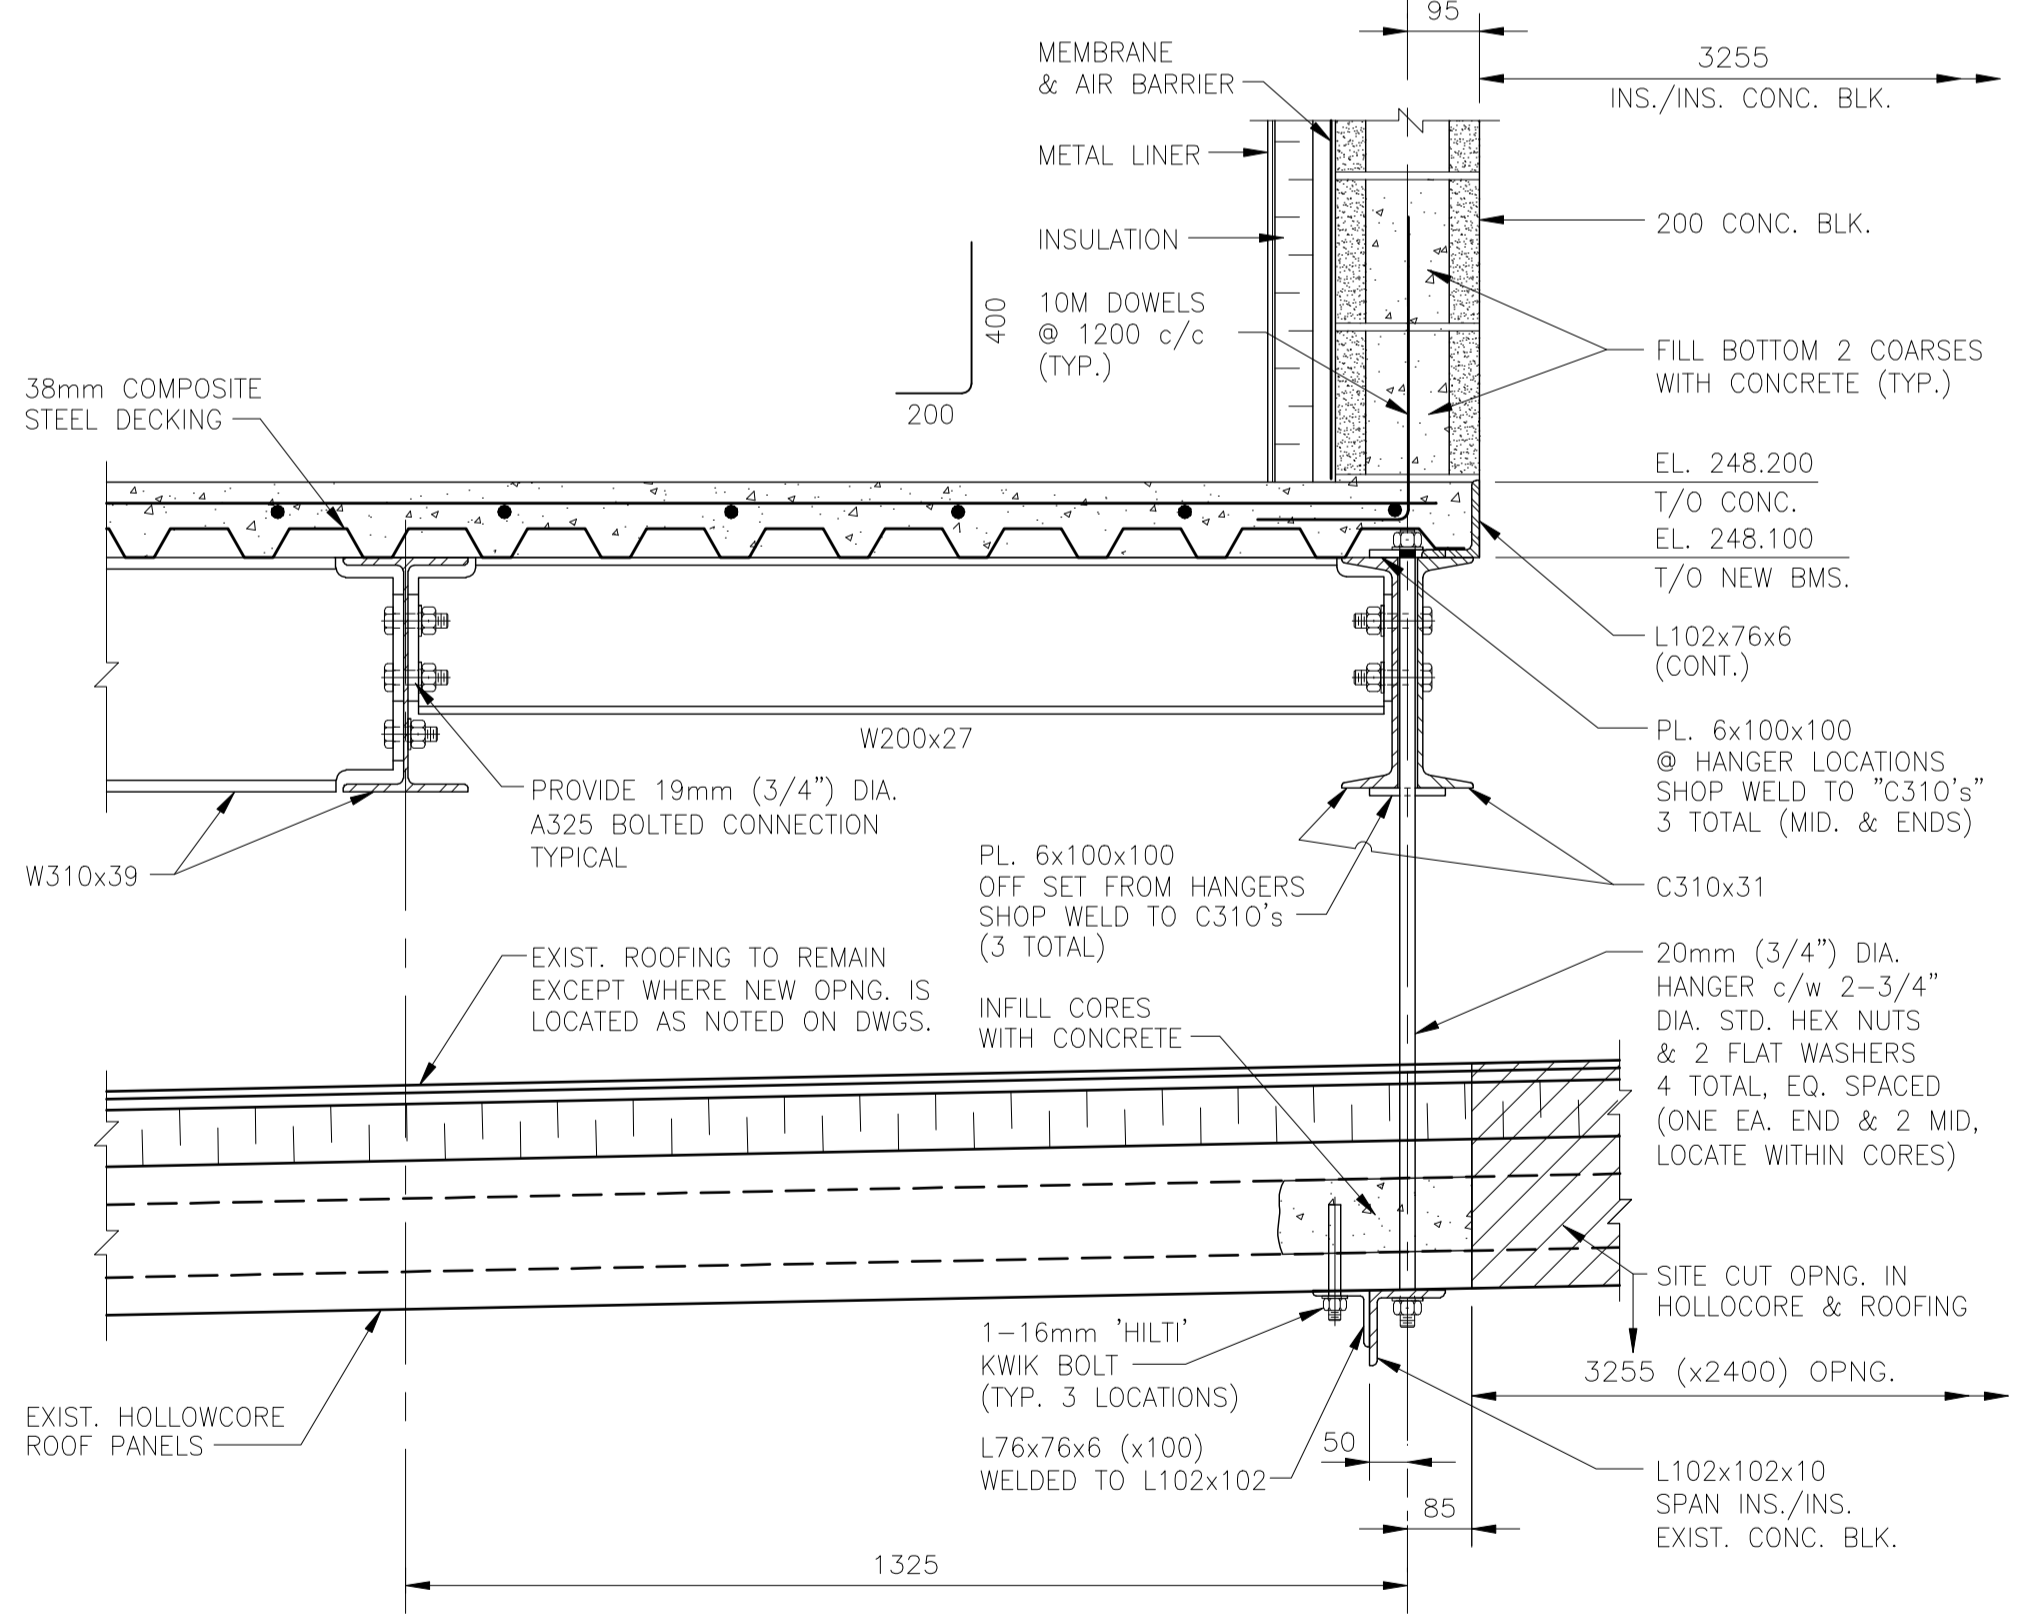

SECTION F SS2.1 SCALE: 1:10

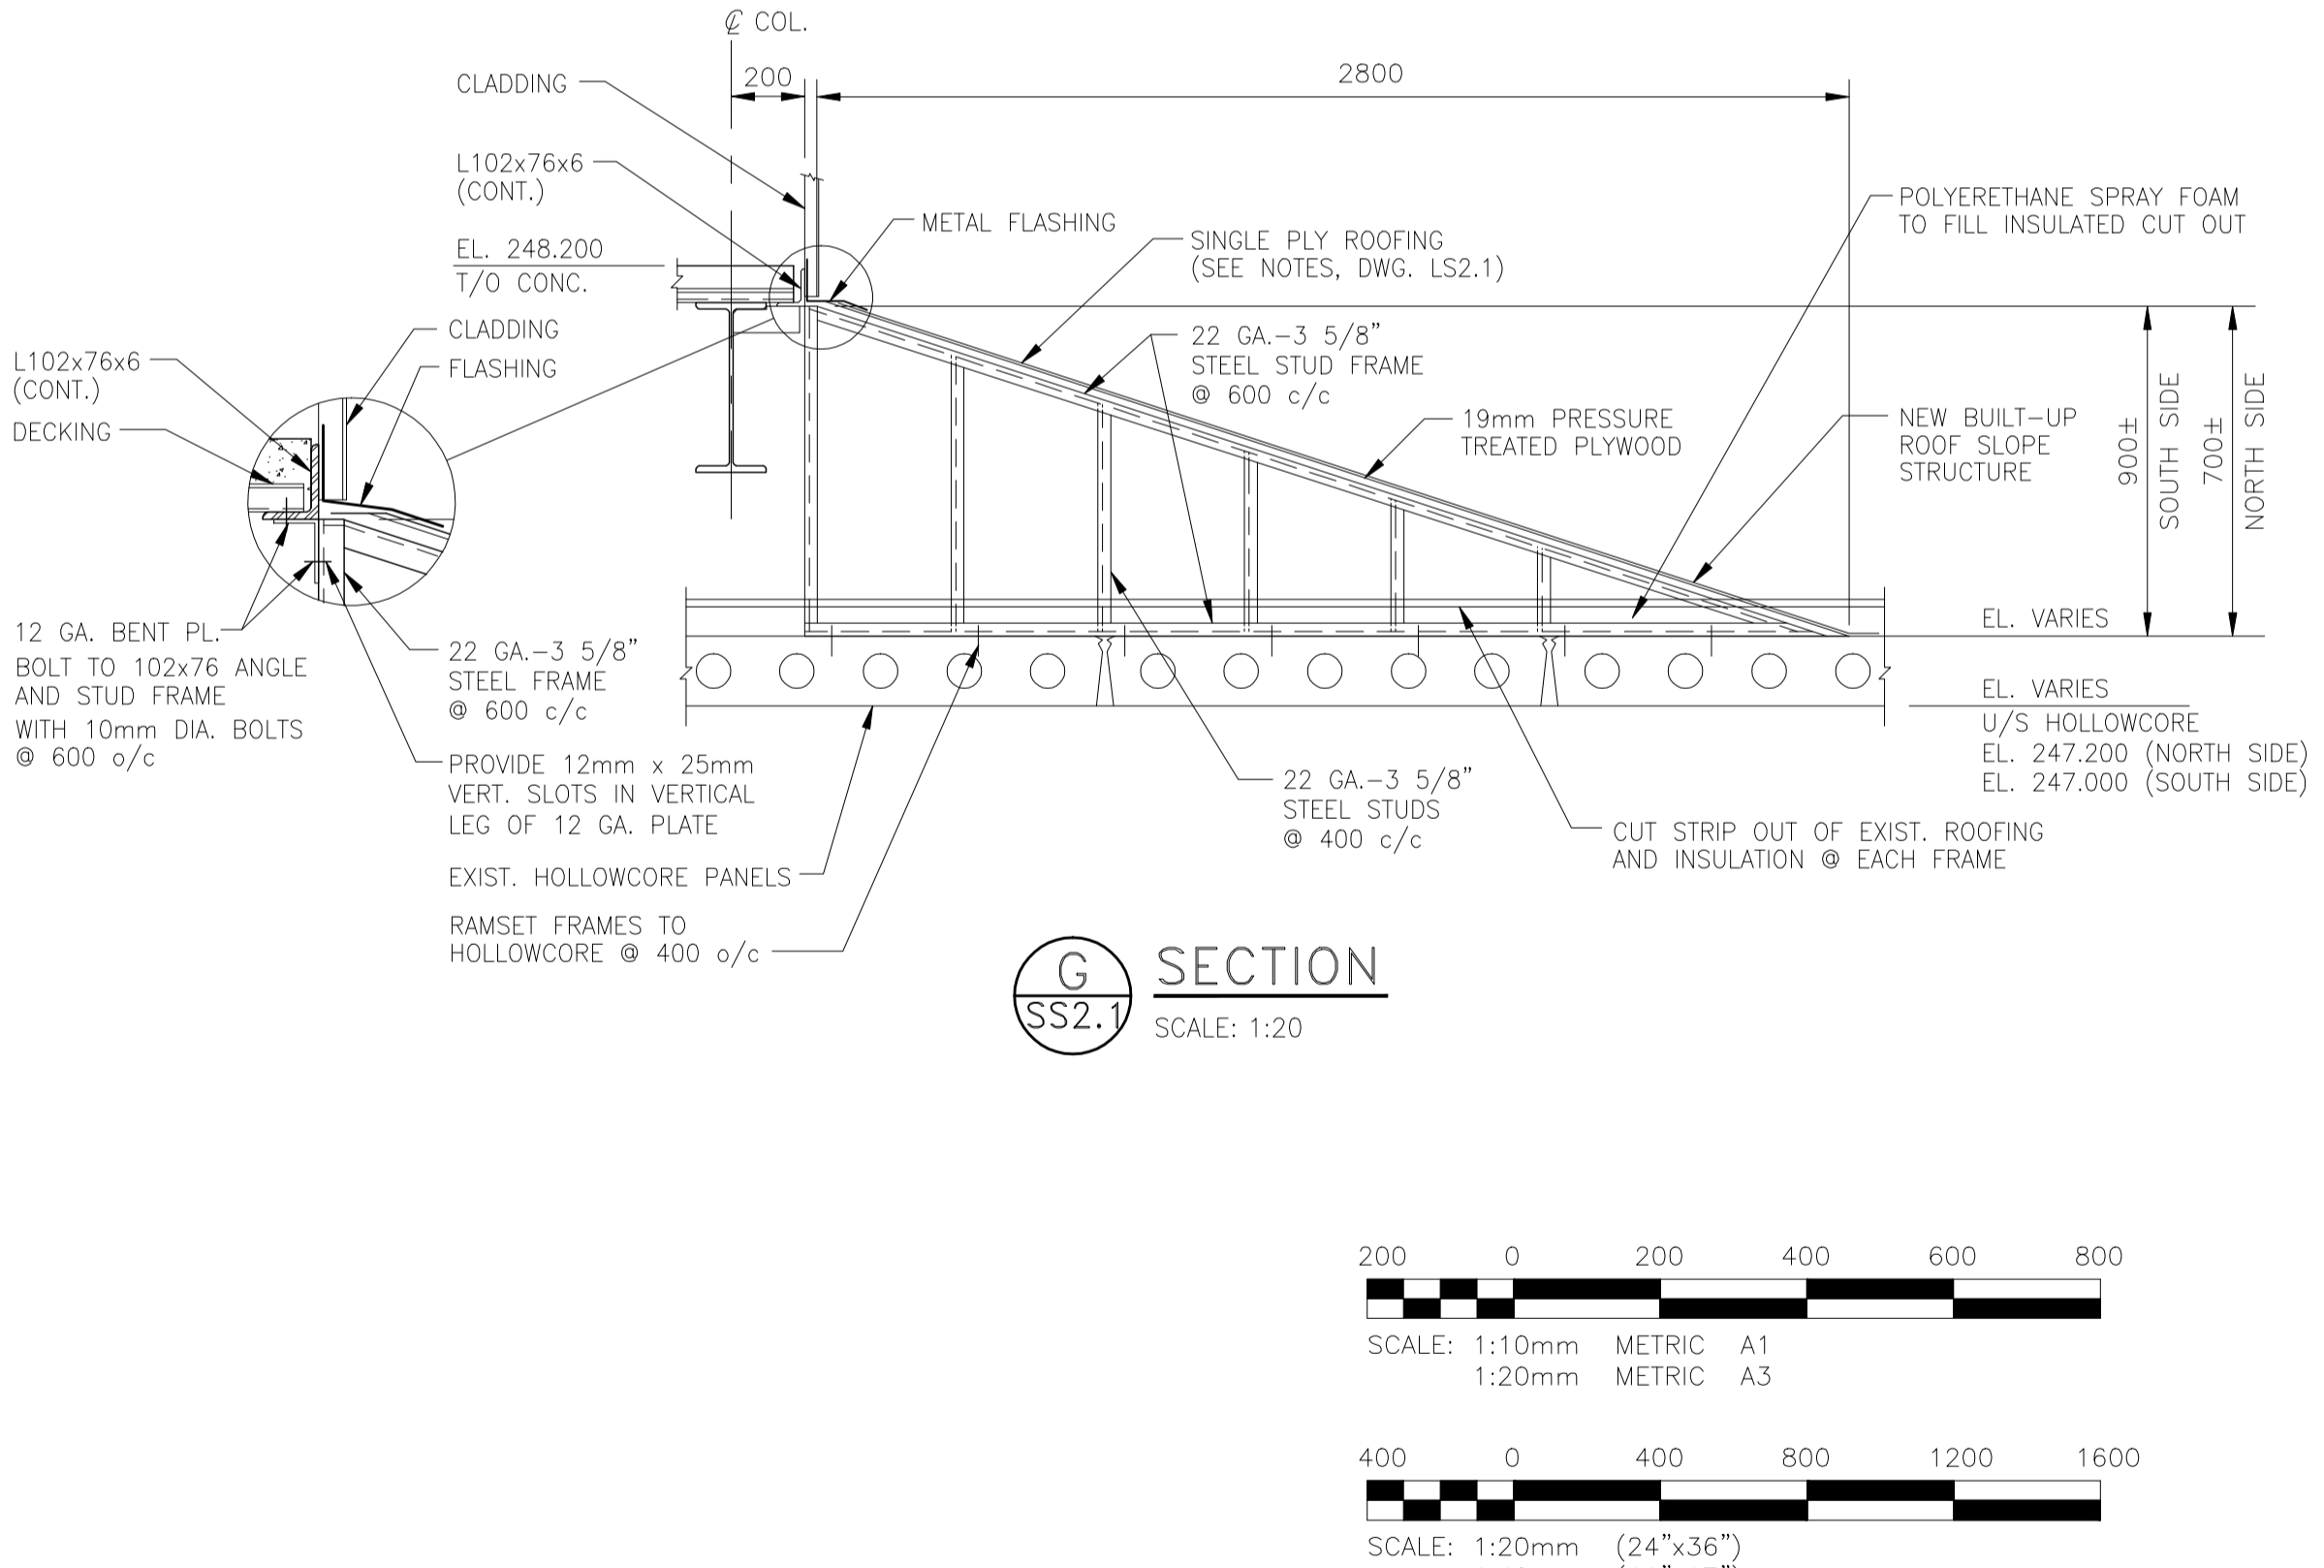

SECTION G SS2.1 SCALE: 1:20

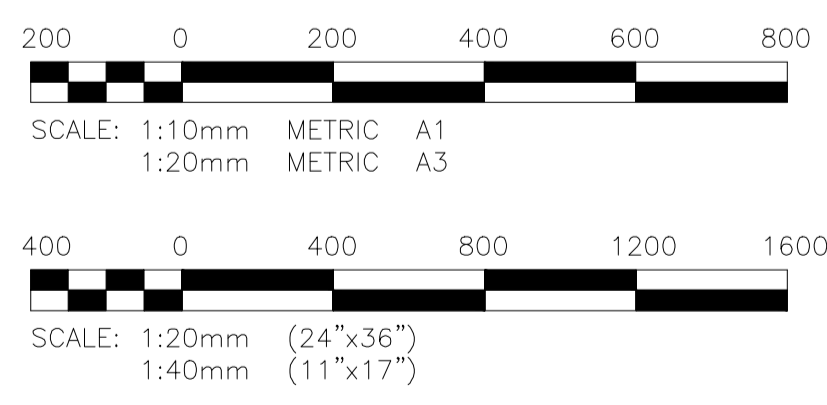

P:\Projects\2010\10-0754-03\Draw\Struct\NEW&REV Dwg-Sept30-10-Start\1-01035-S0022-001-R00.dwg - Tab: SS2.3 Plotted By: Shildbrand 12/17/2010 [Fri 4:17pm]

APEGN
Certificate of Authorization
KGS Group
No. 245 Date: 10/12/21

KGS GROUP
CONSULTING ENGINEERS

B.M. ELEV.	FIELD BOOK #:	ALLIANCE Engineering Services Inc.		ENGINEER'S SEAL
POSTED TO LBIS				
		DESIGNED BY: RJL	CHECKED BY: RJL	CONSULTANT DRAWING NO. SS2.3
		DRAWN BY: JF	APPROVED BY:	
		HOR. SCALE AS NOTED VERTICAL AS NOTED	RELEASED FOR CONSTRUCTION	
DO ISSUED FOR TENDER	2010-12-21	RJL		
NO. REVISIONS	DATE	BY	DATE	
			2010-08-19	

THE CITY OF WINNIPEG
WATER AND WASTE DEPARTMENT

2010 HVAC REPLACEMENT
AND ASSOCIATED WORKS
WEWPCC

AREA S - SECONDARY CLARIFIERS 1 & 2
NEW PENTHOUSE - FLOOR SECTIONS

SHEET 1 OF 1
CITY DRAWING NUMBER
1-01035-S0022-001