


KEY PLAN

**A** AREA U – NEW CONDITIONS ELEVATION  
UM6.3 SCALE 1:75

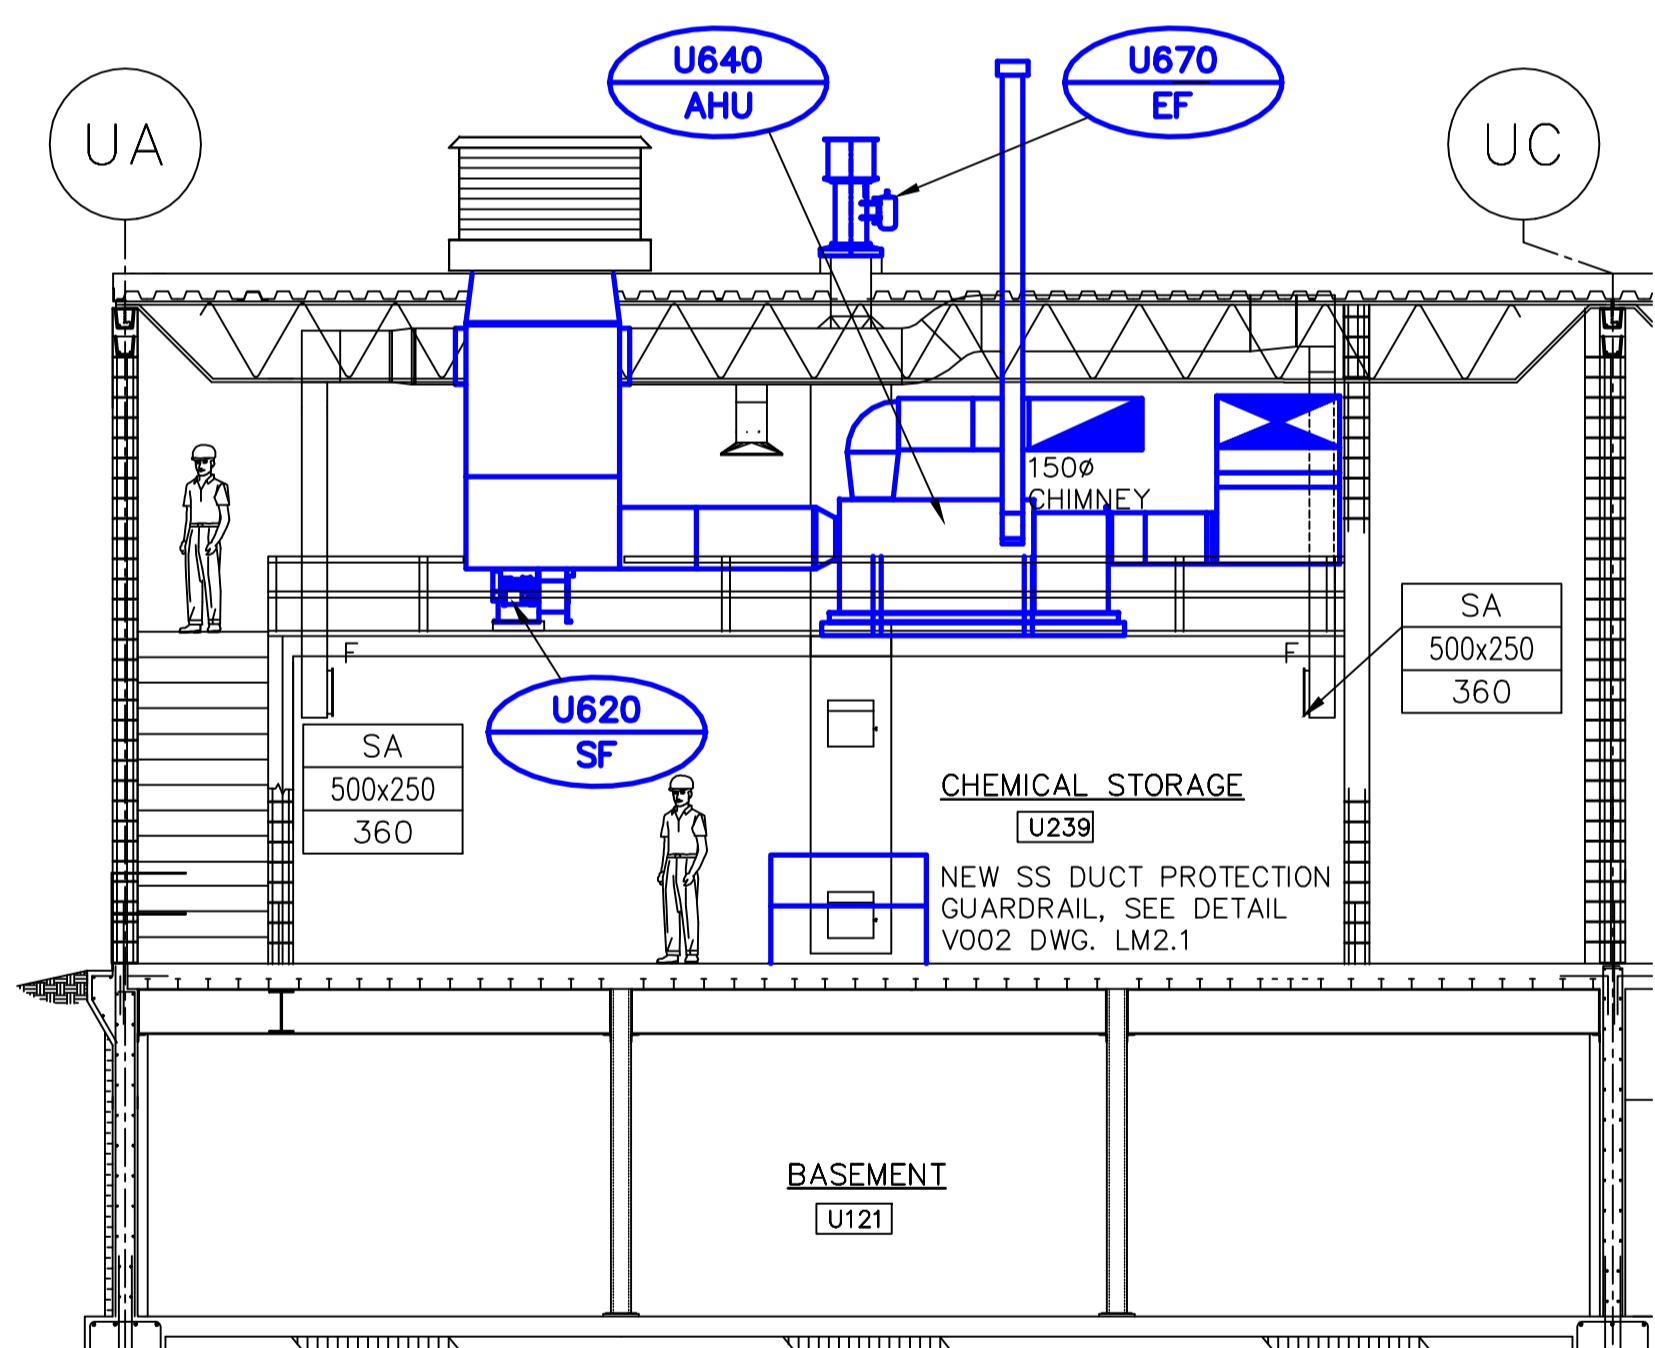

**B** AREA U – NEW CONDITIONS ELEVATION  
UM6.3 SCALE 1:75

- GENERAL NOTES**
- PERFORM ALL WORK IN ACCORDANCE WITH ALL APPLICABLE CODES, STANDARDS AND PROVINCIAL MECHANICAL ENGINEERING & INSPECTIONS BRANCH REQUIREMENTS.
  - COORDINATE WORKS WITH OTHER SUB-TRADES. REFER TO SPECIFIC DETAILS FOR CUTTING AND SEALING PENETRATIONS THROUGH OPENINGS & FIRE SEPARATIONS.
  - REFER TO TECHNICAL SPECIFICATIONS FOR EQUIPMENT AND MATERIAL SPECIFICATIONS AND INSTALLATION CONSTRUCTION AND PHASING REQUIREMENTS.
  - INSULATE DUCTWORK WHERE INDICATED AND SPECIFIED.
  - SUPPORT ALL DUCTWORK TO MEET CODE REQUIREMENTS & ESTABLISHED INDUSTRY TRADE PRACTICES, (SMACNA, ASHRAE).
  - INVESTIGATE SITE PRIOR TO CONSTRUCTION TO CONFIRM ALL DIMENSIONS AND INSTALLATION REQ'S.
  - PERFORM ALL CUTTING & PATCHING NECESSARY FOR ANY REQUIRED OPENINGS.
  - PROVIDE TAB TO ENSURE AIR DISTRIBUTION TO VOLUMES INDICATED.
  - NOT ALL EQUIPMENT/PIPING, ETC. IS SHOWN.

 <b>ALLIANCE Engineering Services Inc.</b> No.2906 Date: _____	B.M. ELEV.	FIELD BOOK #:
	POSTED TO LBIS	
DESIGNED BY AFG/JC	CHECKED BY AFG	
DRAWN BY AS	APPROVED BY	
HOR. SCALE 1:75	RELEASED FOR CONSTRUCTION	
VERTICAL 1:75		
00 ISSUED FOR TENDER 2010-12-21 AFG		
NO. REVISIONS	DATE	BY
	2010-08-23	AFG

**ALLIANCE Engineering Services Inc.**

ENGINEER'S SEAL

CONSULTANT DRAWING NO. UM6.7

**THE CITY OF WINNIPEG**  
WATER AND WASTE DEPARTMENT

2010 HVAC REPLACEMENT AND ASSOCIATED WORKS  
WEWPCC  
AREA U – UTILITY BUILDING  
VENTILATION – NEW CONDITIONS ELEVATIONS

SHEET 1 OF 1  
CITY DRAWING NUMBER  
1-0103V-M0047-001