

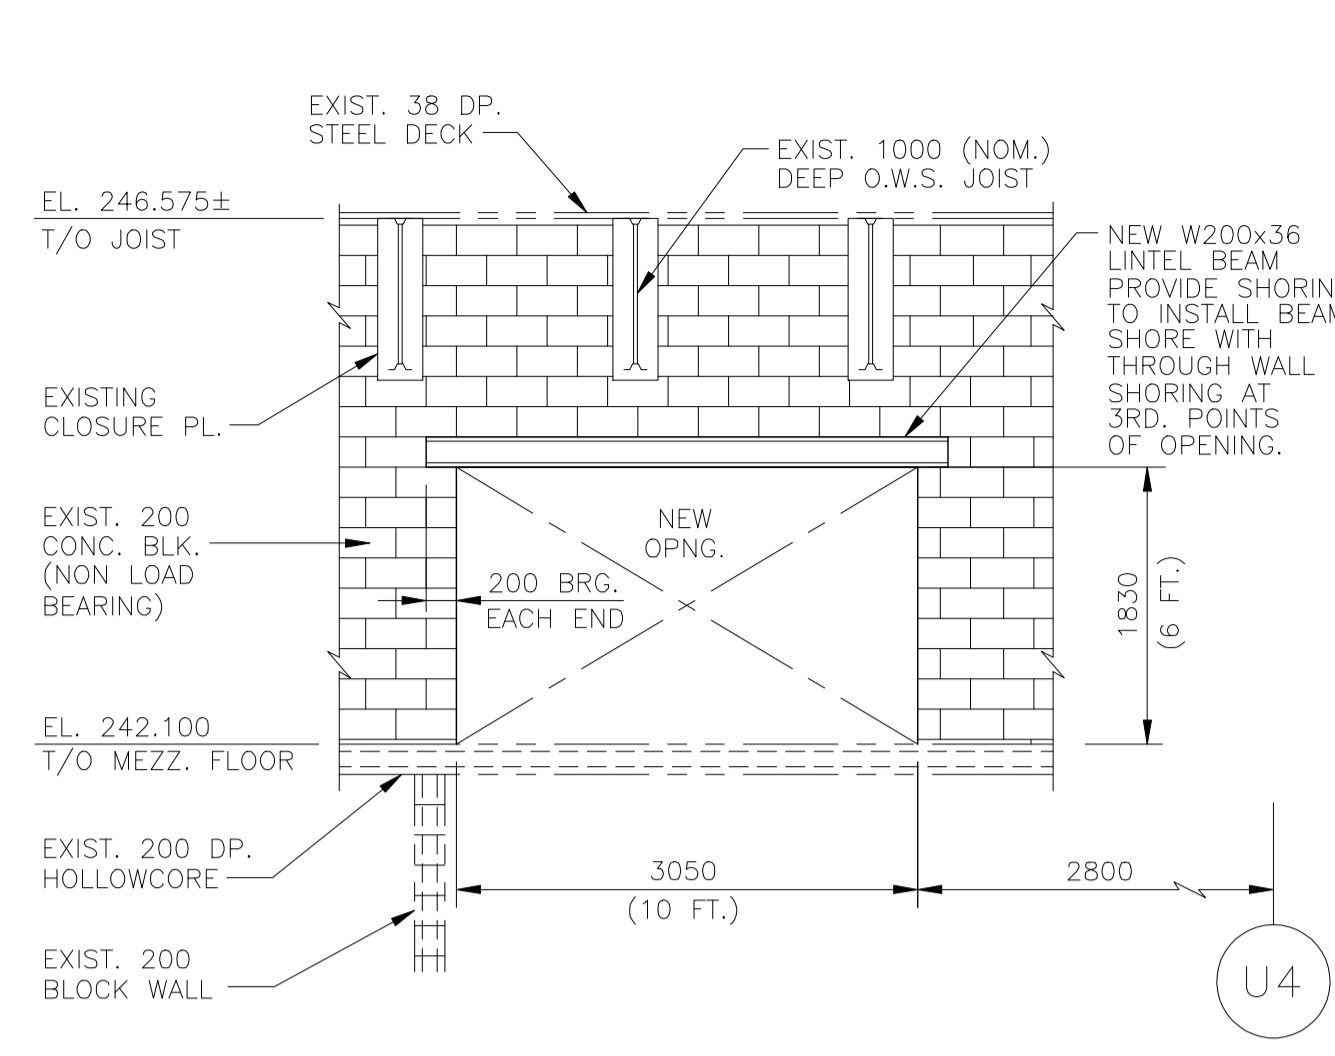
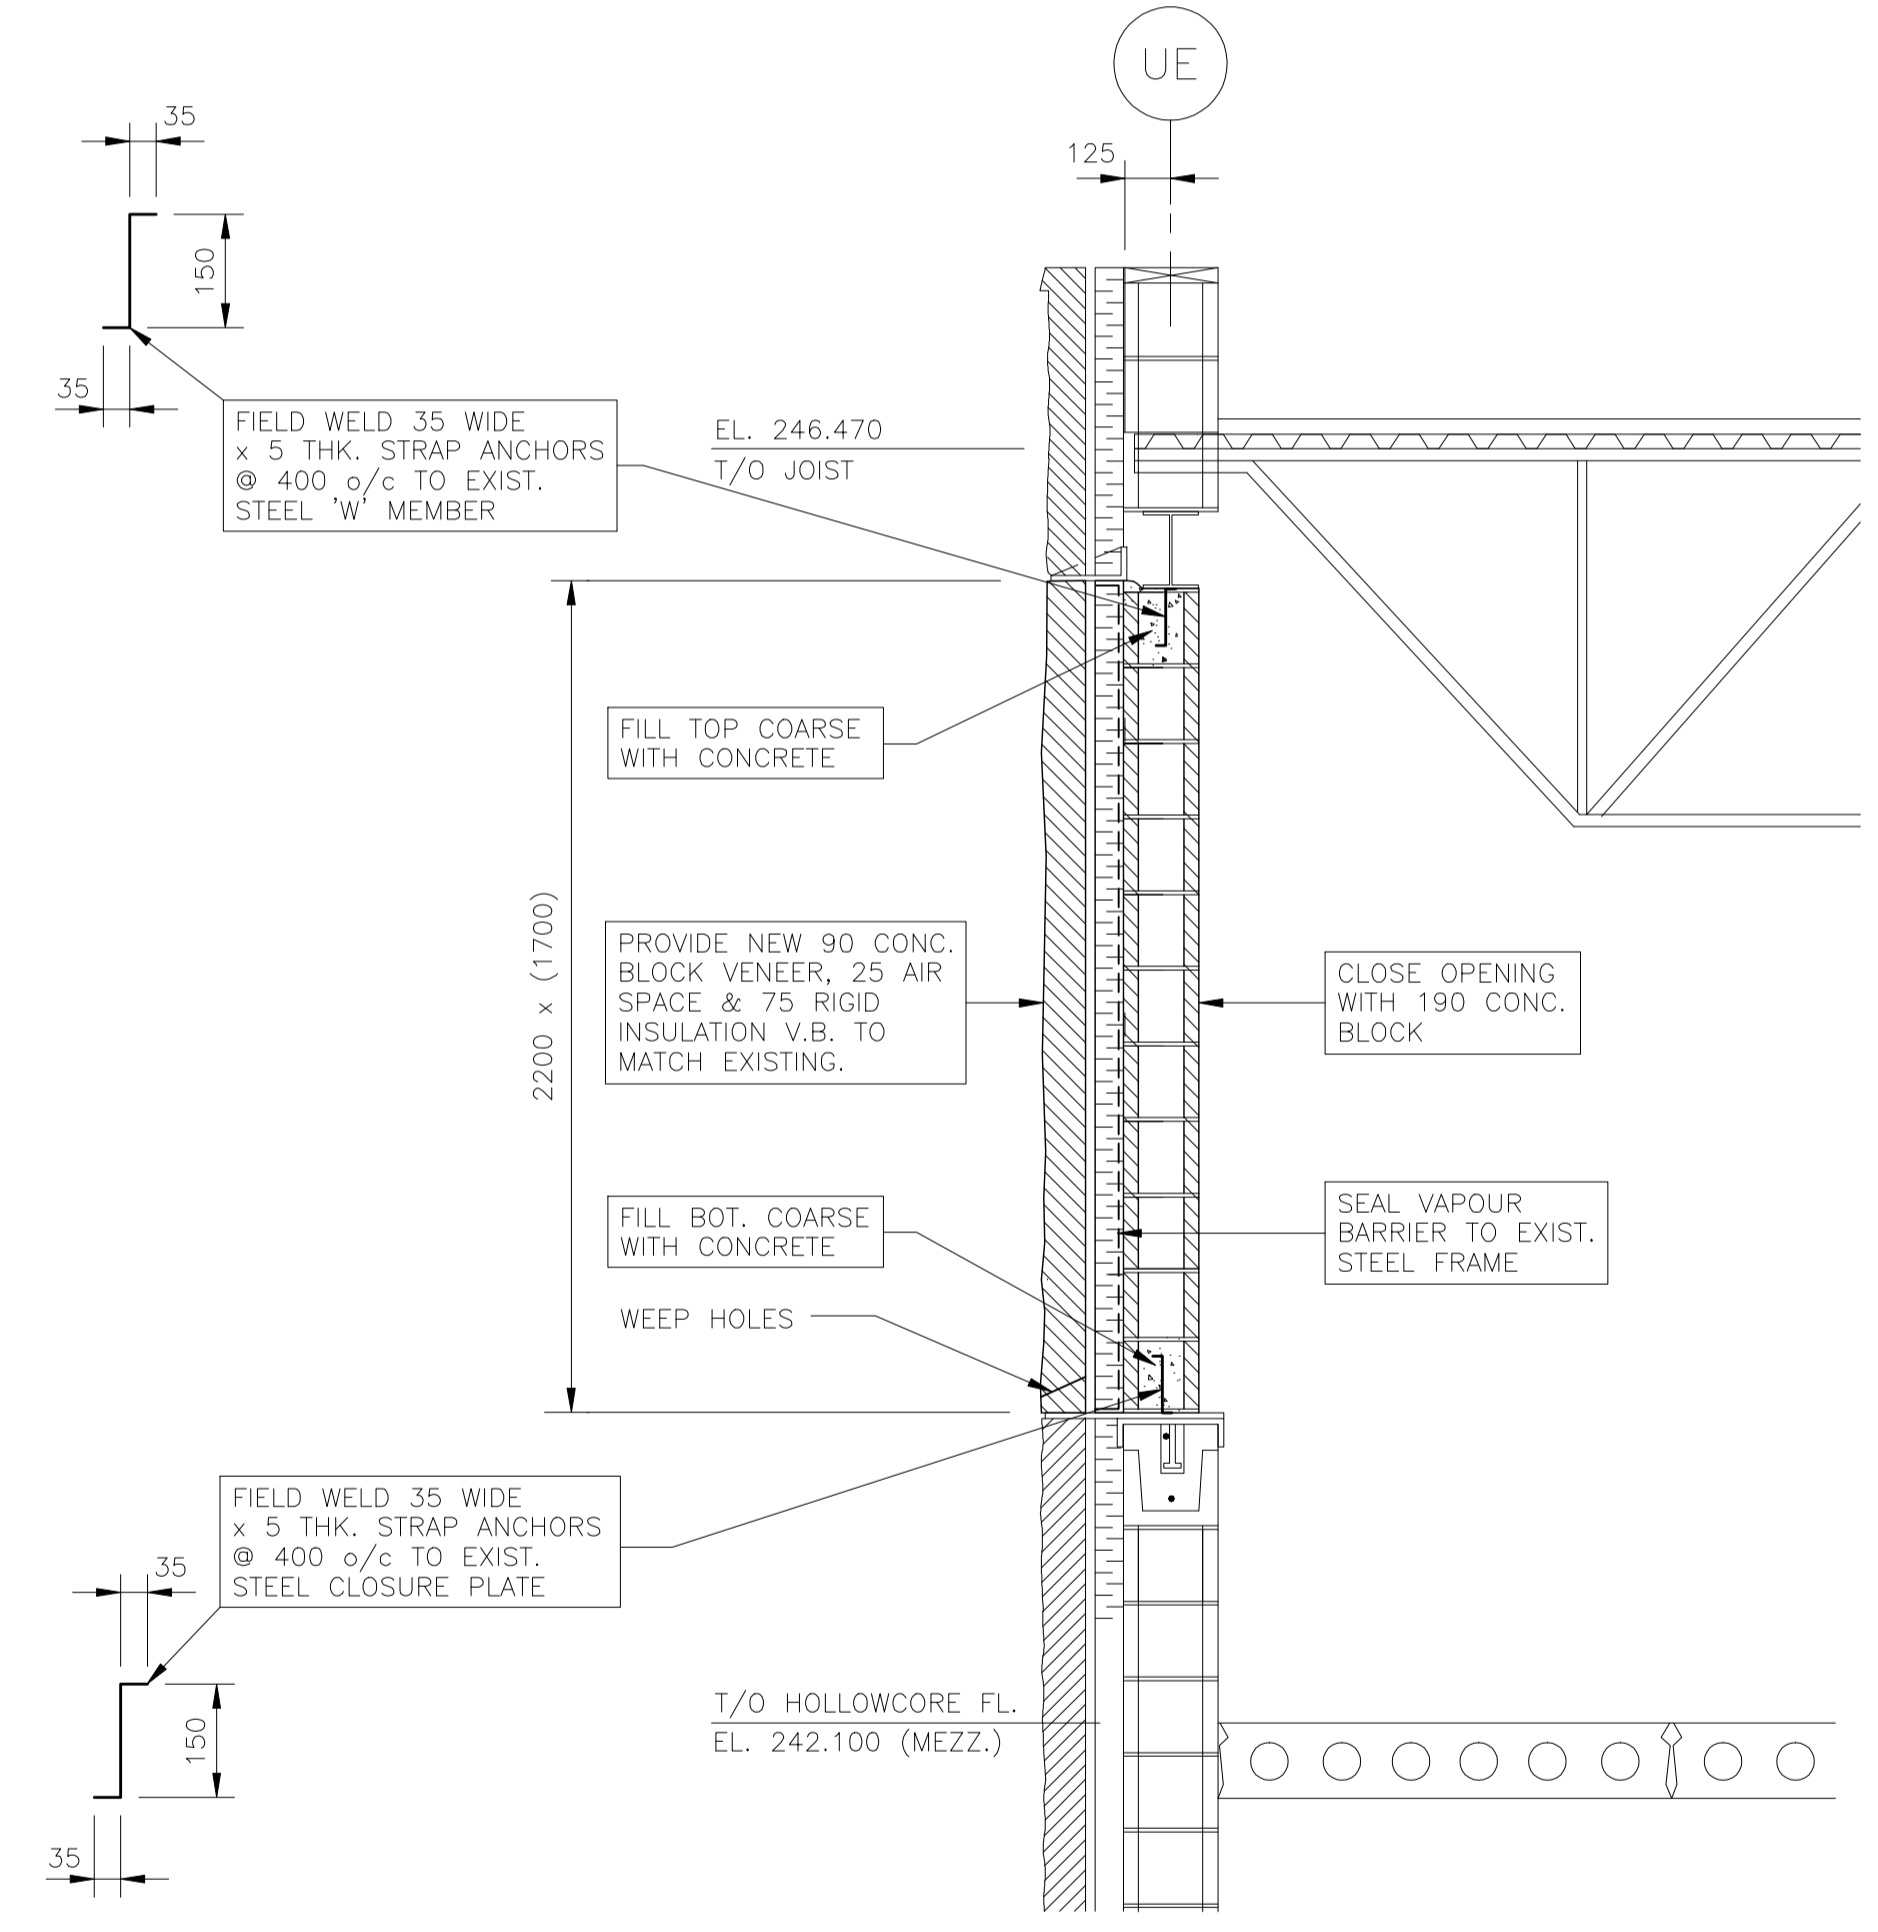



A PART WALL ELEVATION
 US2.1 SCALE: 1:50

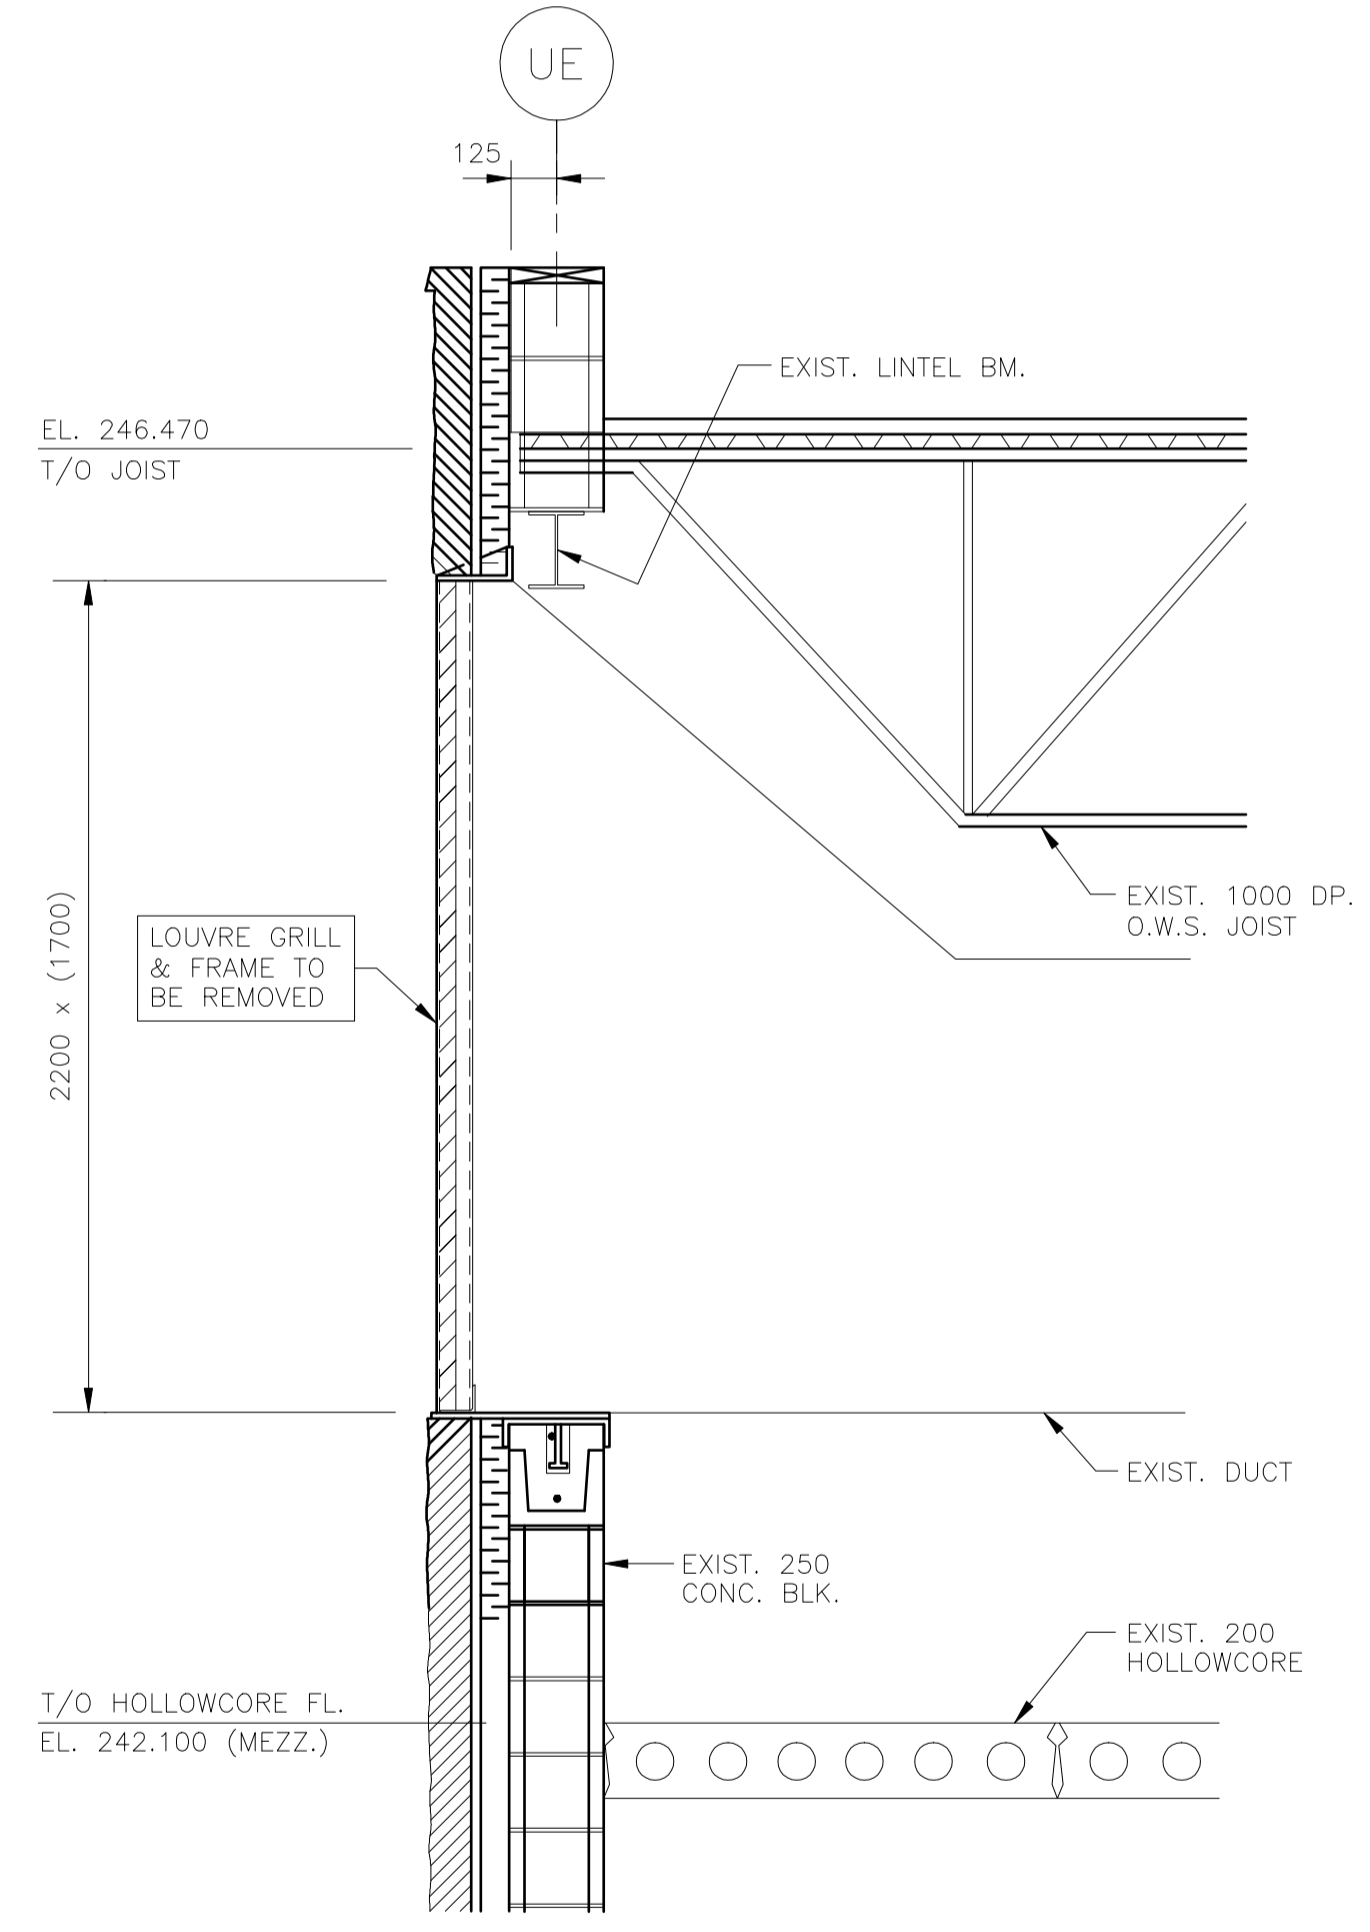

B PART WALL ELEVATION
 US2.1 SCALE: 1:50

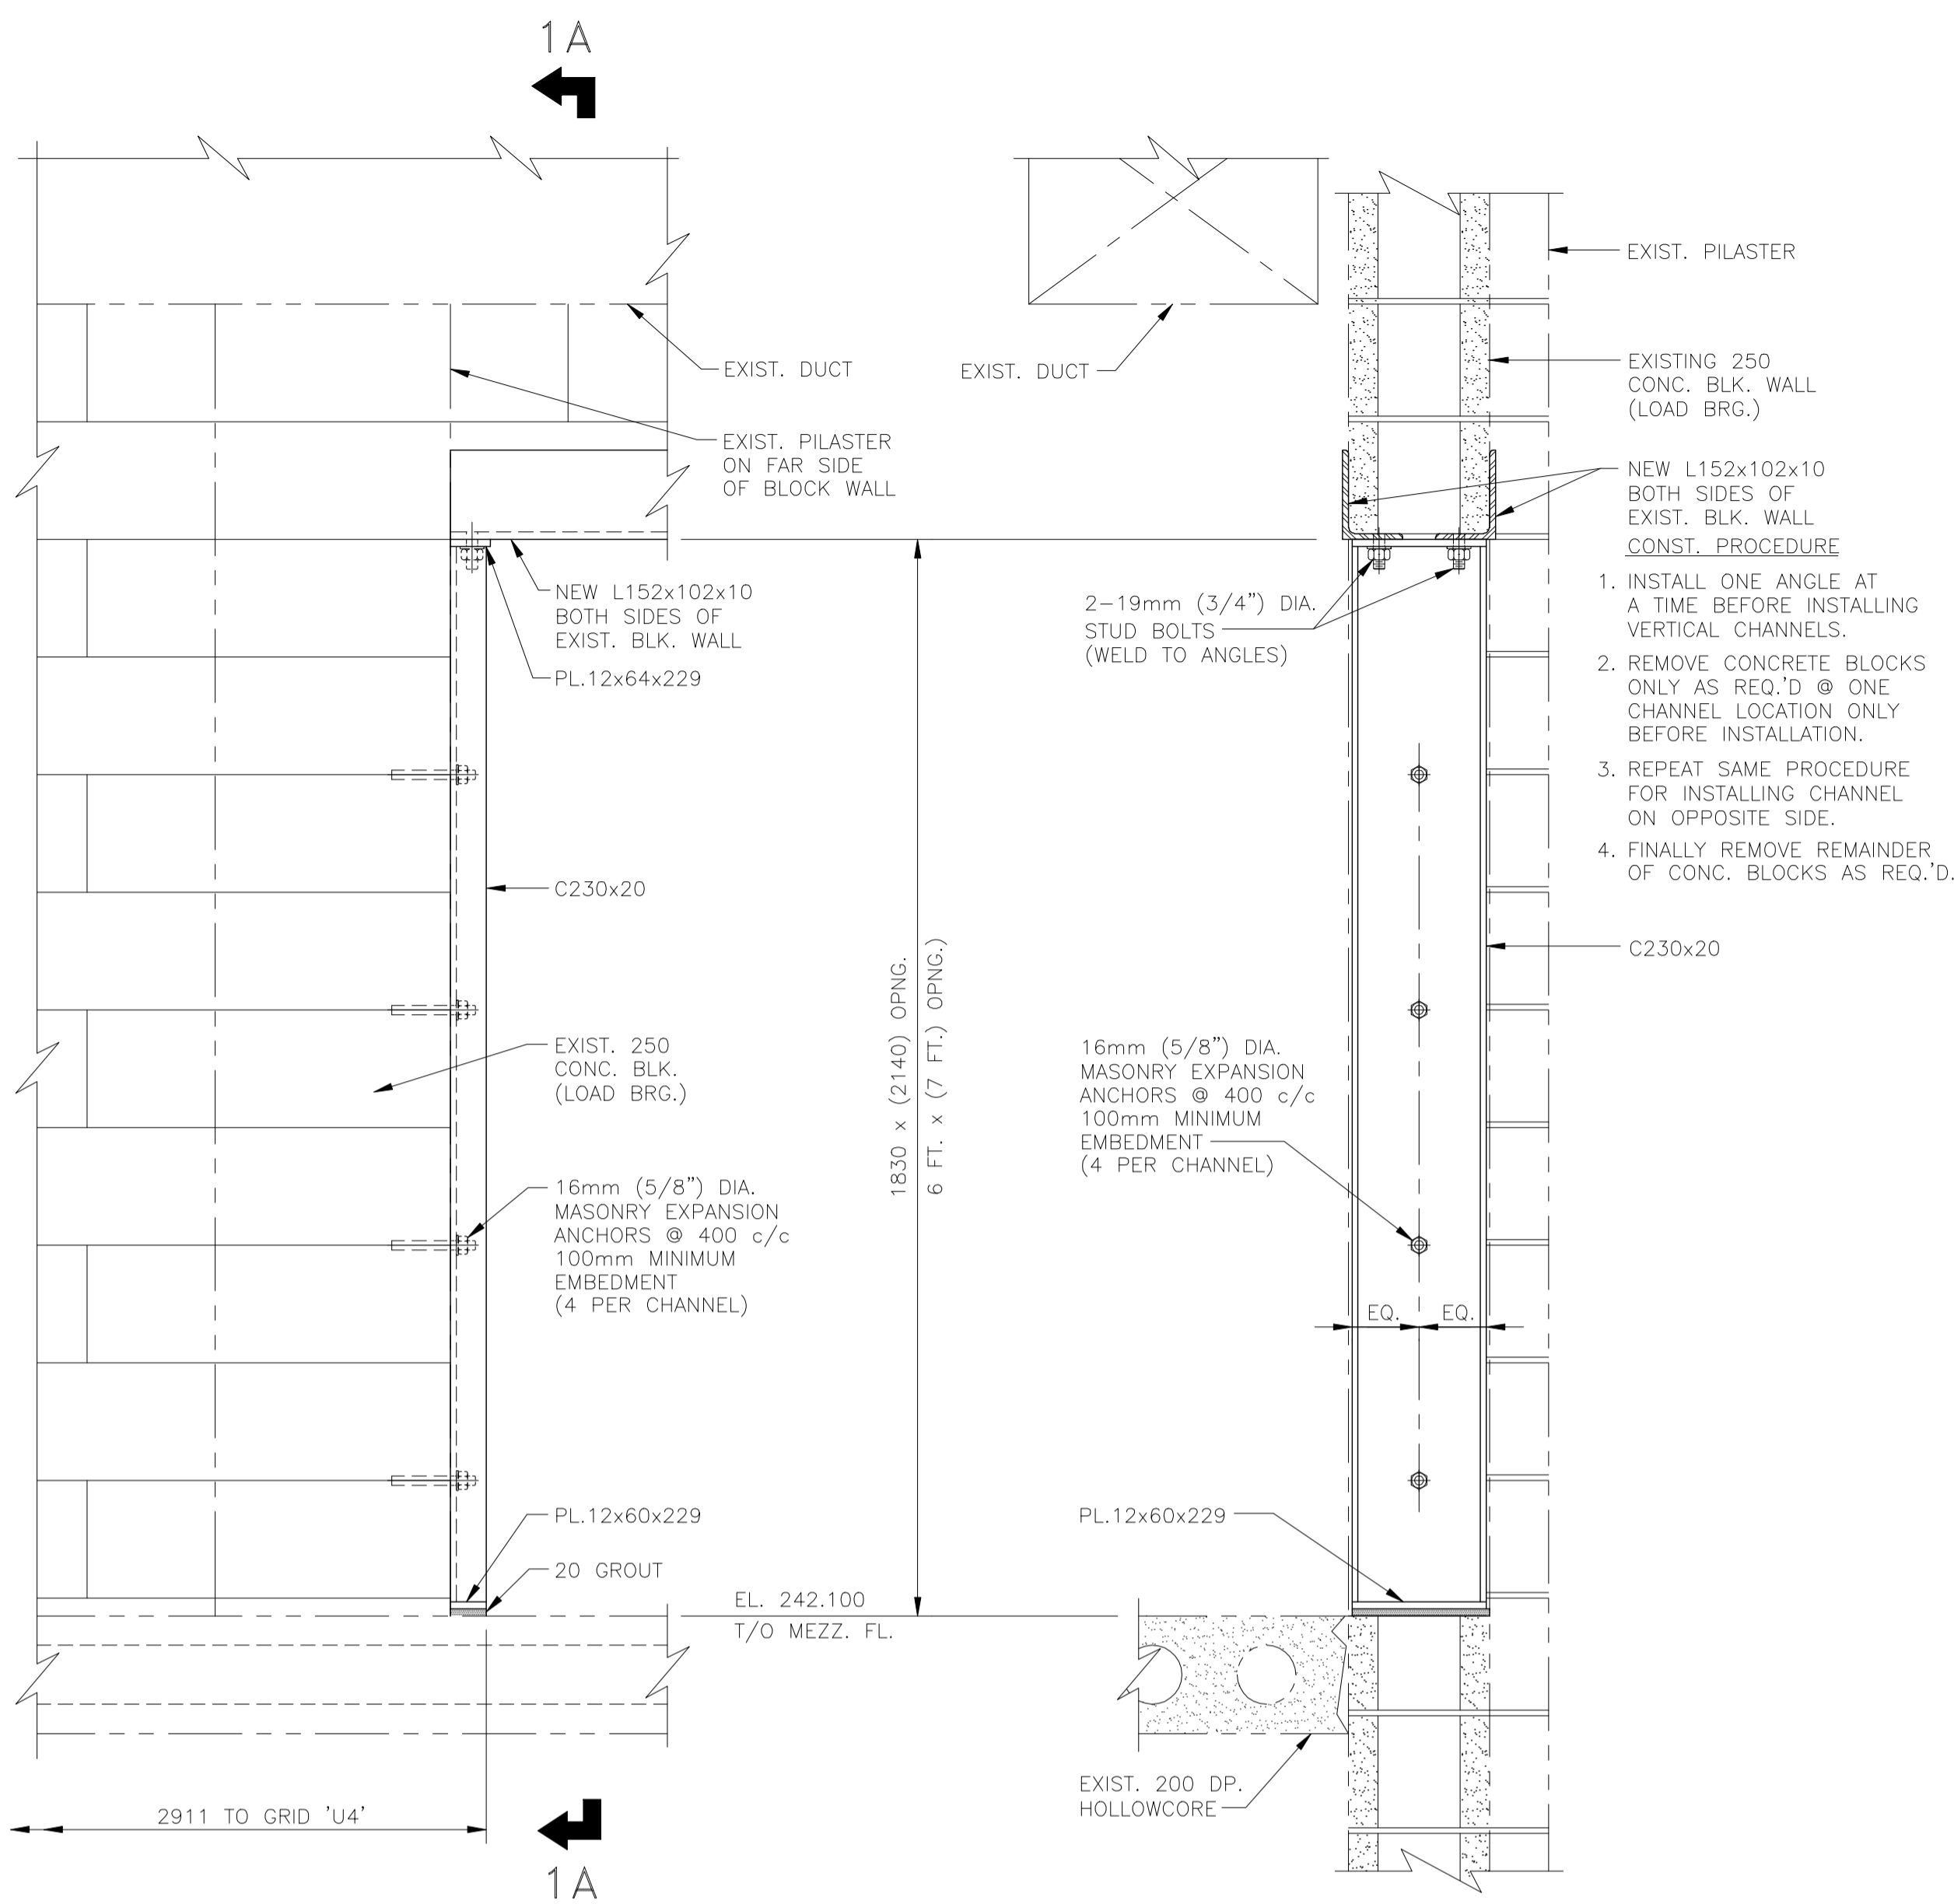

C SECTION
 US2.2 SCALE: 1:20

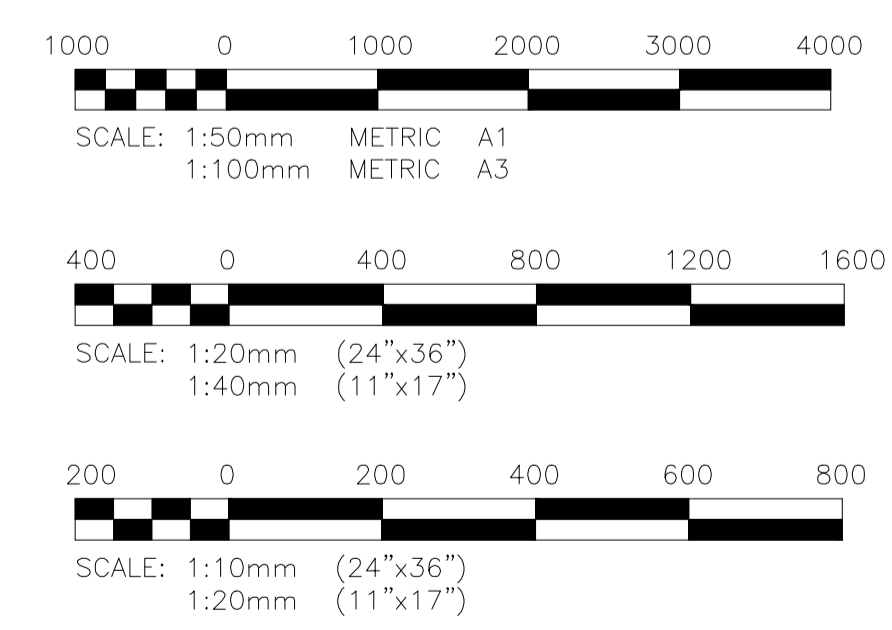

P:\Projects\2010\10-0754-03\Draw\Struct\NEW&REV Dwg-Sept30-10-Start\1-0103V-S0003-001-R00.dwg - Tab: US2.3 Plotted By: Shildbrand 12/17/2010 [Fri 4:23pm]

APEGN
 Certificate of Authorization
 KGS Group
 No. 245 Date: 10/12/21

KGS GROUP
 CONSULTING ENGINEERS

B.M. ELEV.	FIELD BOOK #:	ALLIANCE Engineering Services Inc.		ENGINEER'S SEAL R.J. LONG
POSTED TO LBIS		DESIGNED BY: R.J.L.	CHECKED BY: R.J.L.	CONSULTANT DRAWING NO. US2.3
		DRAWN BY: JF	APPROVED BY:	
		HOR. SCALE AS NOTED VERTICAL AS NOTED	RELEASED FOR CONSTRUCTION	
NO. REVISIONS	DATE BY	DATE	DATE	

THE CITY OF WINNIPEG
 WATER AND WASTE DEPARTMENT

2010 HVAC REPLACEMENT AND ASSOCIATED WORKS
WEWPCC
 AREA U - UTILITY BUILDING BUILDING SECTIONS AND DETAILS

SHEET 1 OF 1
 CITY DRAWING NUMBER
 1-0103V-S0003-001