

File Name: P:\Projects\2009\09-0754-08\Doc.Control\1-0103G-A0002-002-Rev 00.dwg - Tab: 1-0103G-A0002-002 Plotted By: G.Nelson 12/16/2010 [Thu 5:18pm]



FIELD DEVICE

FIELD ENCLOSURE

I/O MODULE, TELEFAST SUBBASE & TERMINALS

NOTES:
 1. REFER TO DWG 1-0103G-E0016-002 FOR DETAILS ON POWER SUPPLY.

LEGEND
 — FIELD WIRING
 — PANEL WIRING

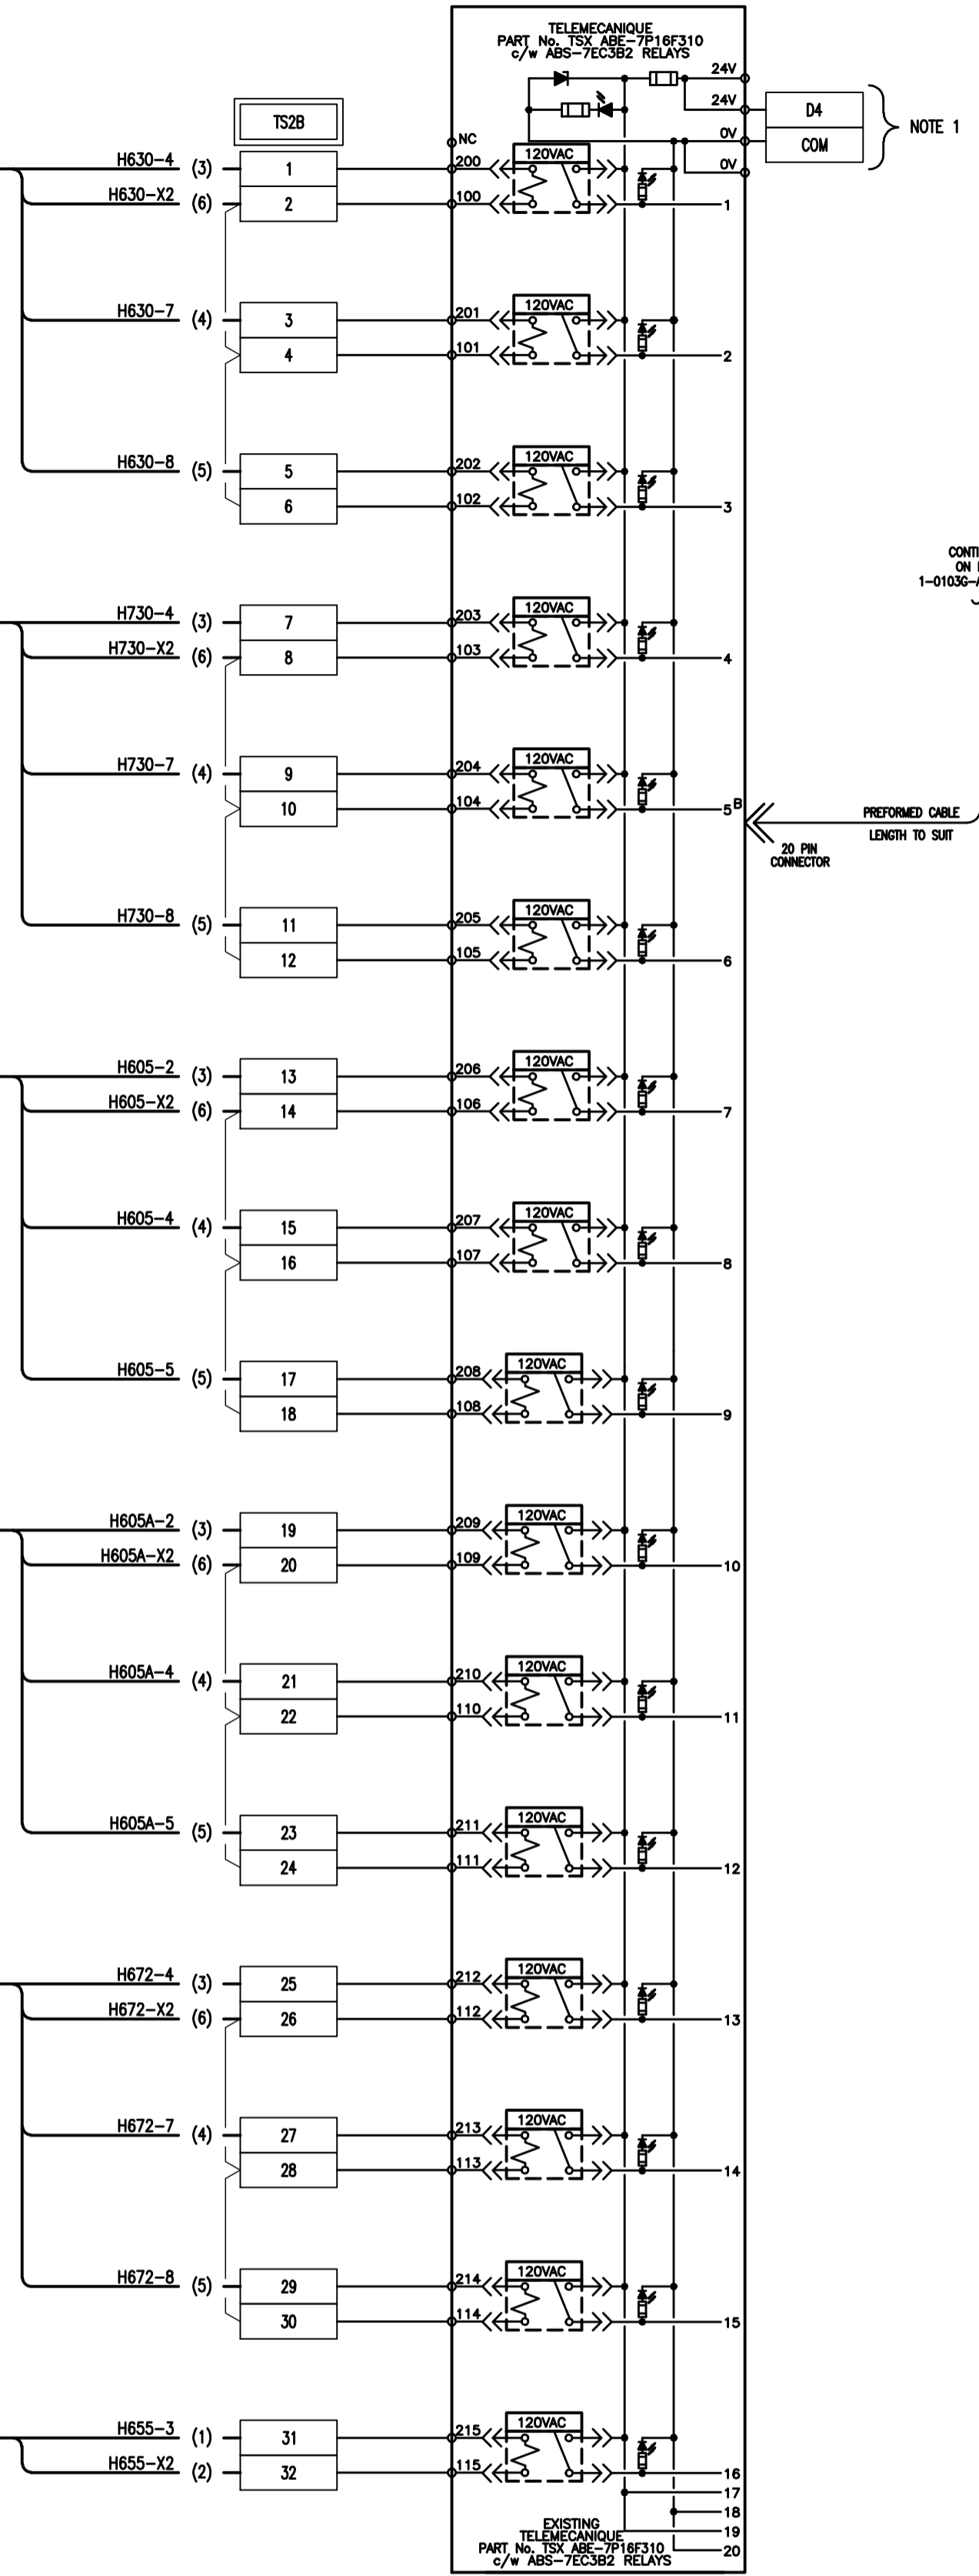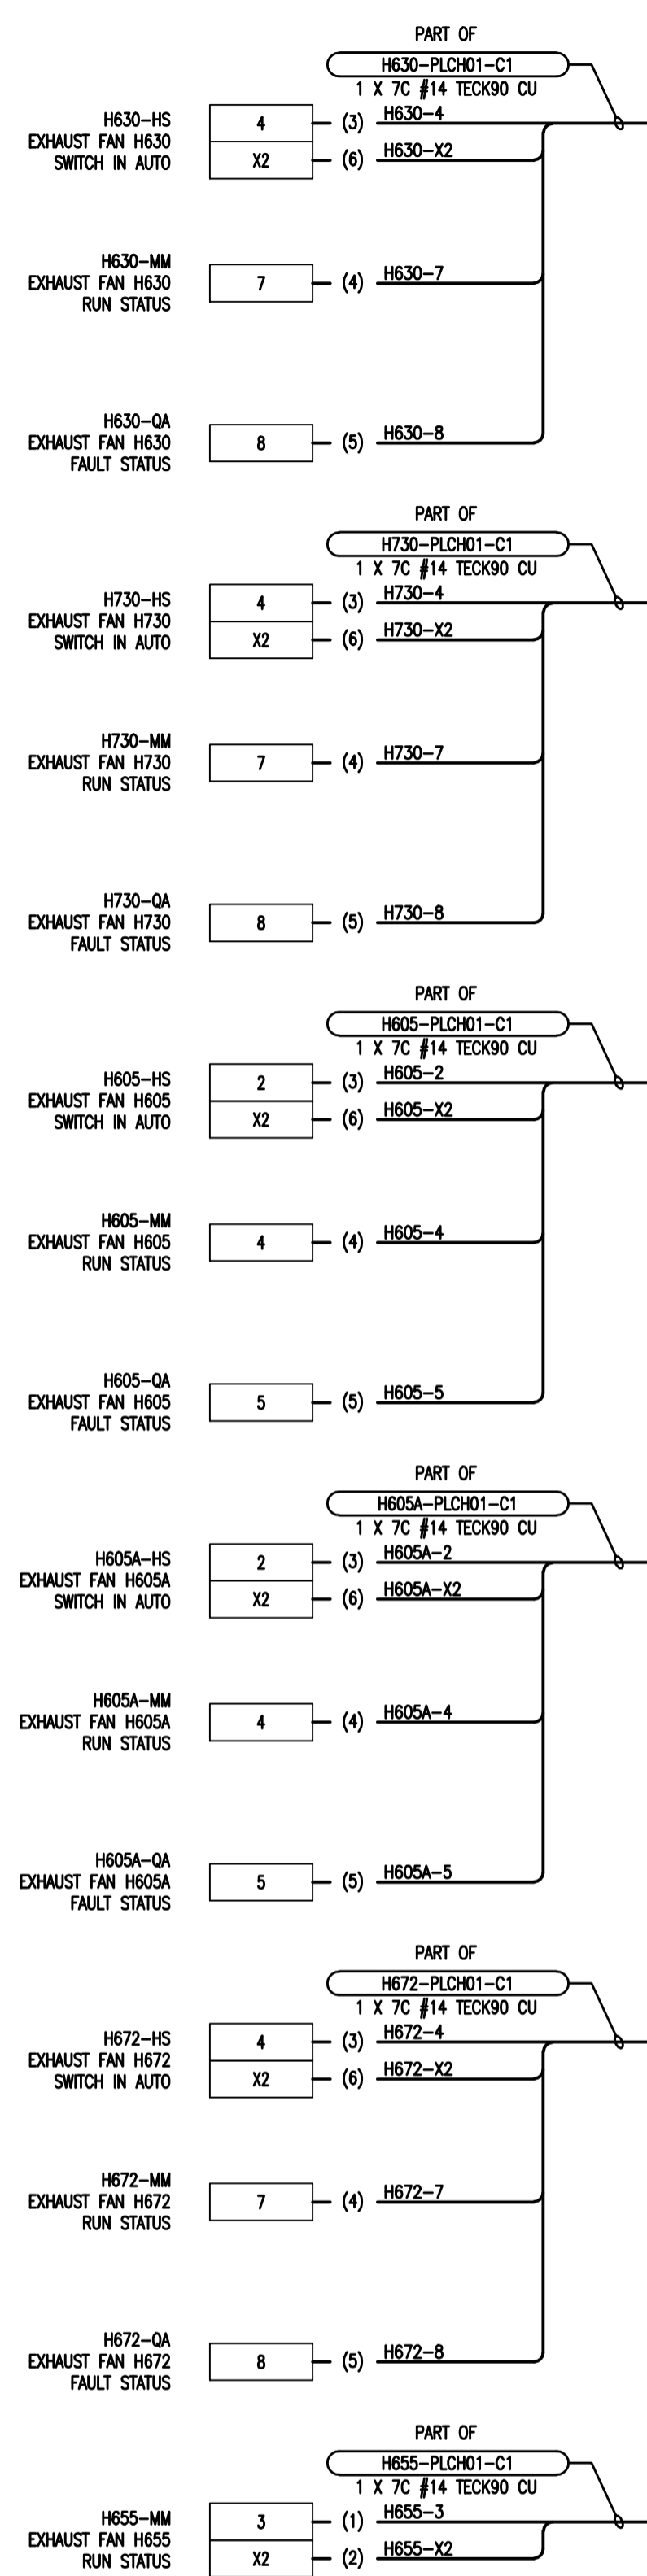

APEGN
 Certificate of Authorization
 KGS Group
 No. 245 Date: 2010/12/21

KGS GROUP
 CONSULTING ENGINEERS

B.M. ELEV.	N/A	FIELD BOOK #	
POSTED TO LBS			
NO.	ISSUED FOR TENDER	2010-12-21	REW
NO.	REVISIONS	DATE	BY

ALLIANCE
 Engineering Services Inc.

DESIGNED BY: REW/DDW
 DRAWN BY: GCN
 HDR. SCALE: N.T.S.
 VERTICAL: N.T.S.

BY: REW
 APPROVED BY: REW
 RELEASED FOR CONSTRUCTION: 2010-06-23

ENGINEER'S SEAL
 R.E. WILLMS
 Member 3833
 TENDER No. H12.4
 FILENAME: 1-0103G-A0002-002-Rev 00.dwg
 PLOT DATE: 2010/12/16

THE CITY OF WINNIPEG
 WATER AND WASTE DEPARTMENT
 2010 HVAC REPLACEMENT AND ASSOCIATED WORKS
WEWPC
 AREA H - HEADWORKS
 SLOT 2 DISCRETE INPUT LOOP DRAWING

SHEET 2 OF 2
 CITY DRAWING NUMBER
 1-0103G-A0002-002