



CW-9-M564-1
 File Name: P:\Projects\2009\09-0754-08\Doc\Control\ToBeIssued\DWG\ELECTRICAL\1-0103G-E0010-001-Rev 00.dwg - Tab: 1-0103G-E0010-001-Rev 00.dwg - Thu 5:12pm

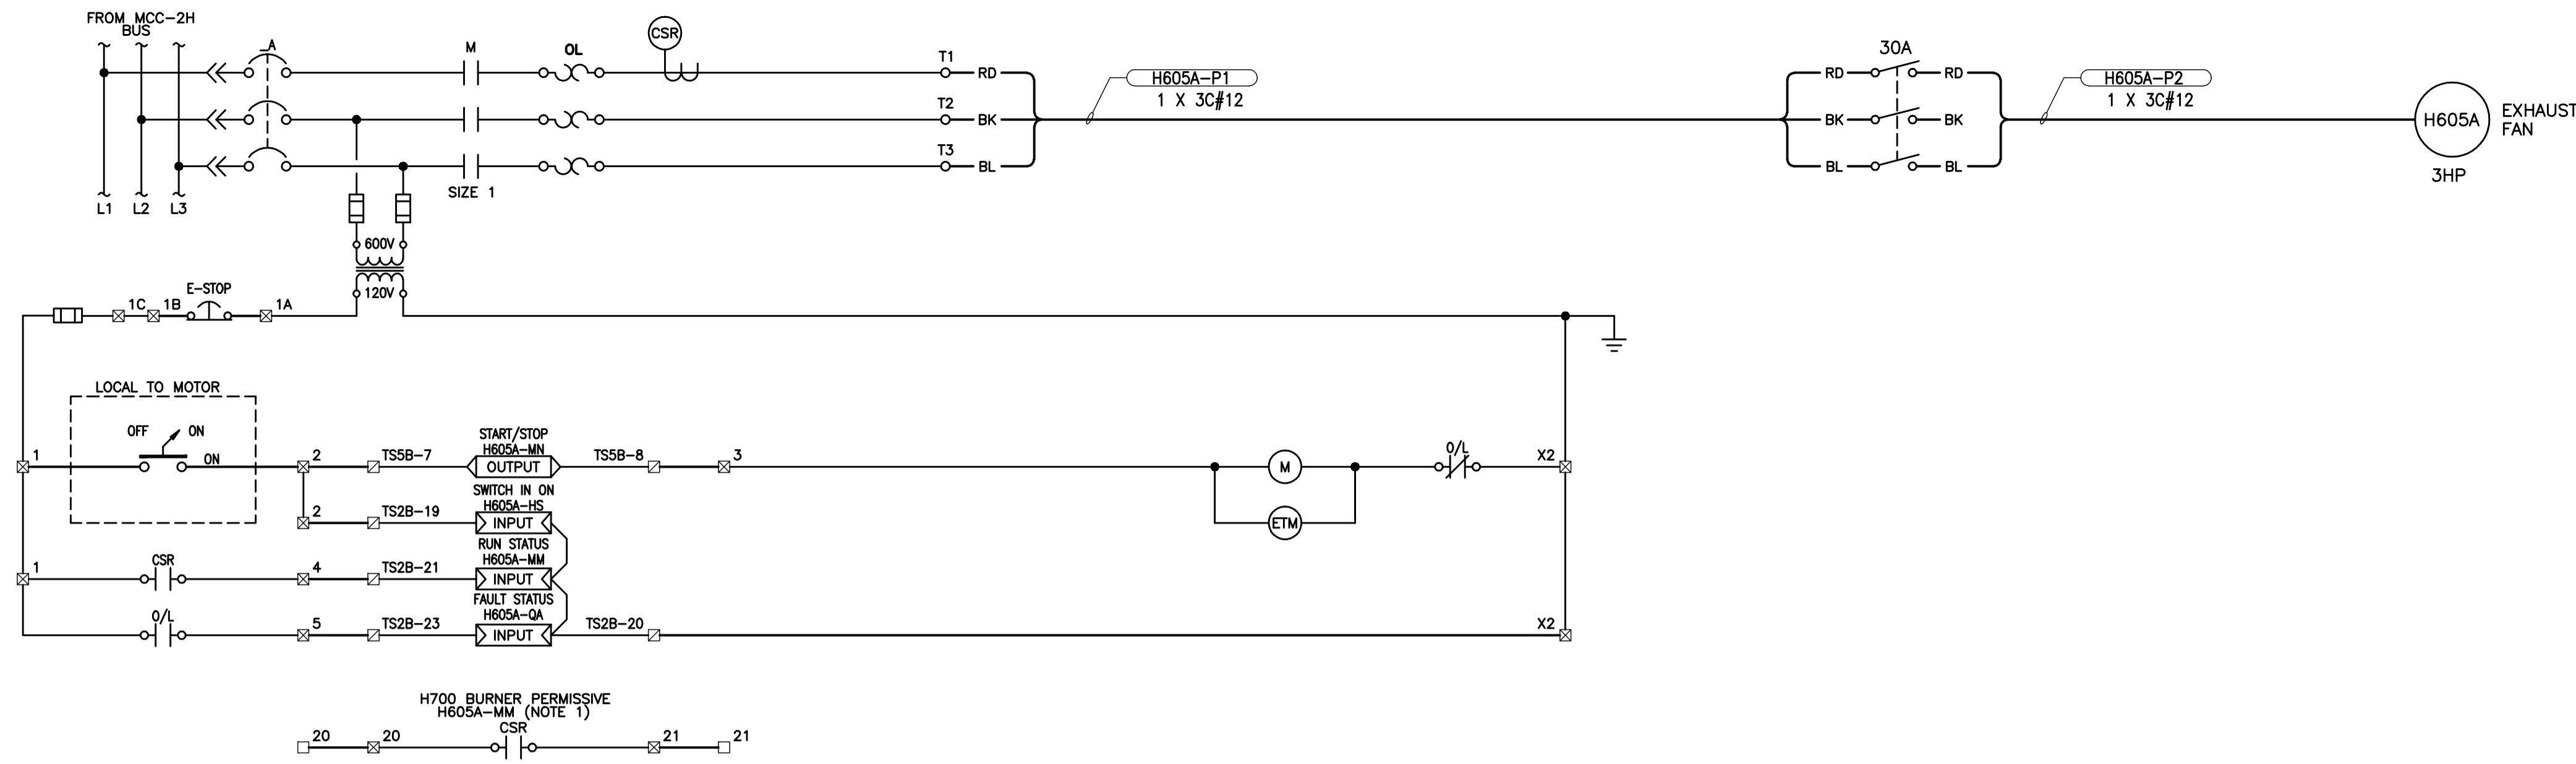

- LEGEND**
- ☐ PLC TERMINALS
 - ☐ STARTER TERMINALS
 - ☐ MUA U600 TERMINALS
 - FIELD WIRING
 - PANEL WIRING
 - () CONDUCTOR IDENTIFICATION
 - WIRE CONNECTION
 - ⊙ PILOT LIGHT
 - ETM ELAPSED TIME METER
 - ▶ OUTPUT
 - ◀ INPUT

- NOTES:**
- CONTACT CLOSES WHEN ADEQUATE CURRENT IS DRAWN TO PROVE EXHAUST FAN IS RUNNING.

- CONSTRUCTION NOTES:**
- REPLACE EXISTING STARTER WRAPPER WITH NEW WITH FEATURES SHOWN ON SCHEMATIC.

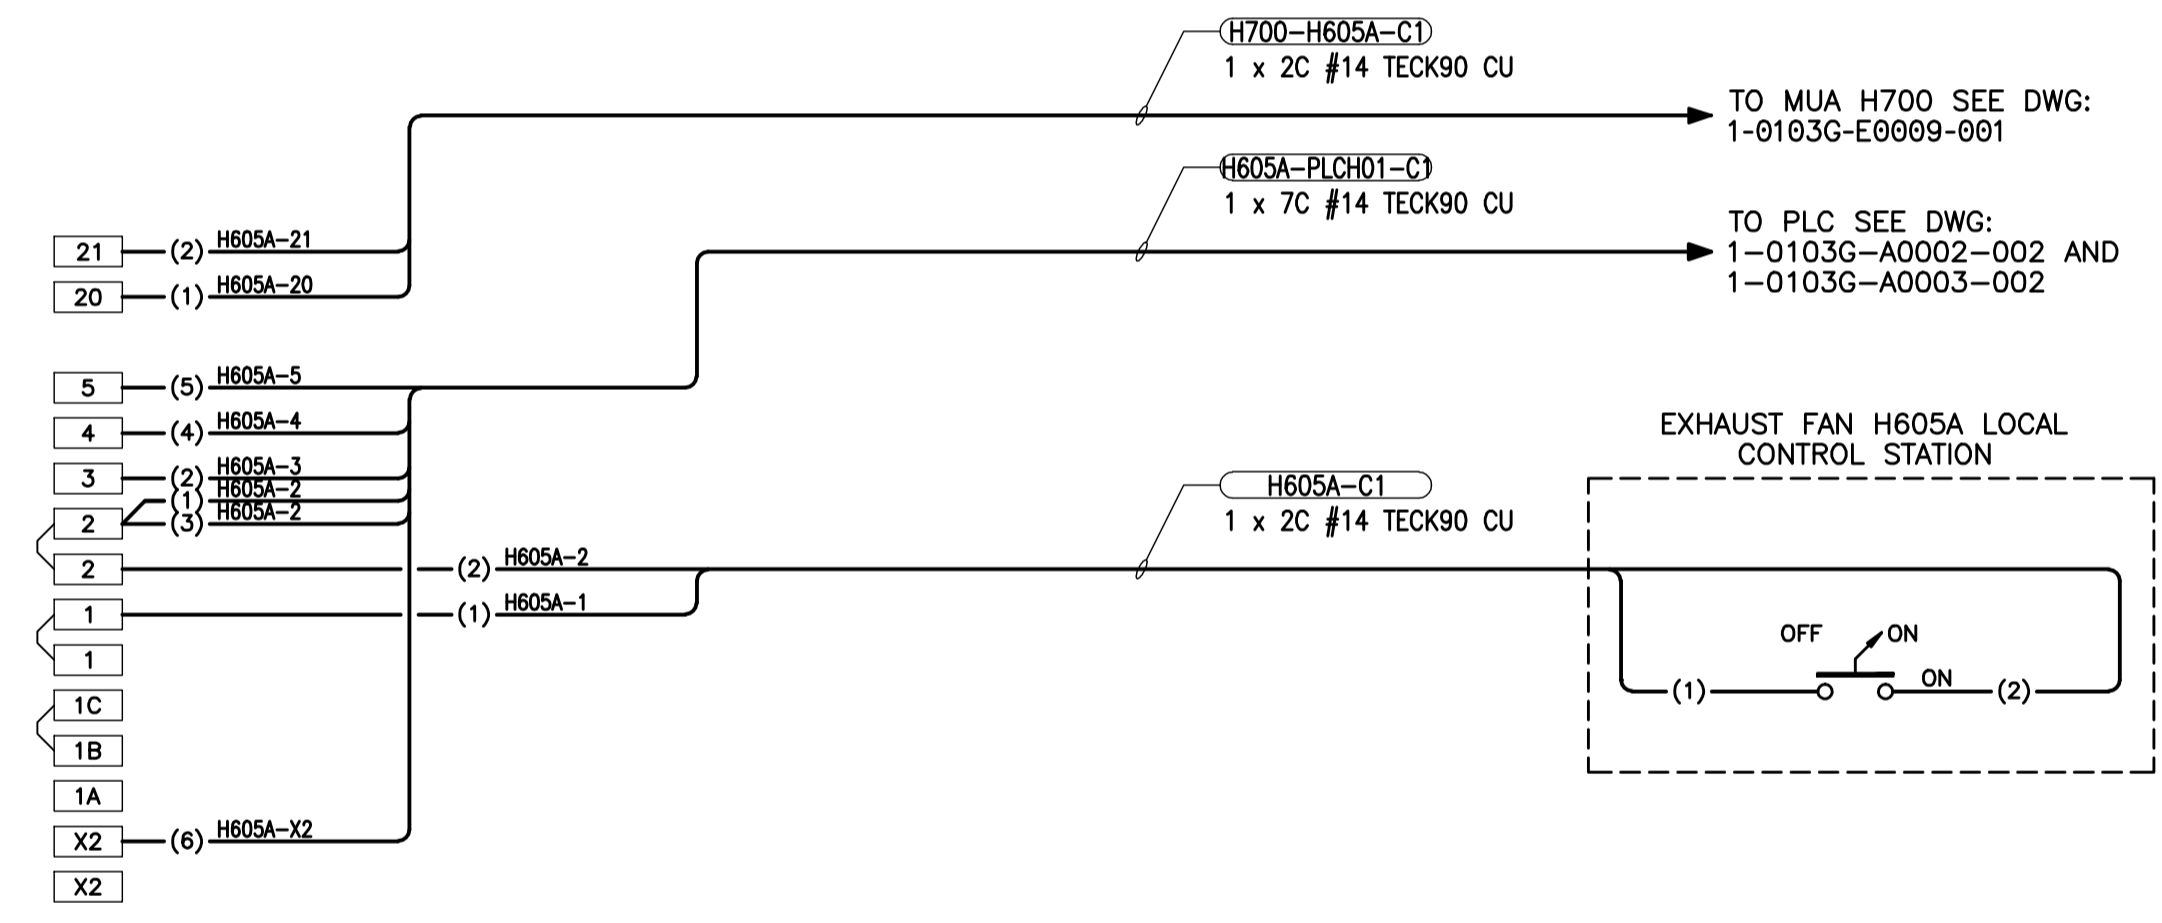

APEGN
 Certificate of Authorization
 KGS Group
 No. 245 Date: 2010/12/21

KGS GROUP
 CONSULTING ENGINEERS

B.M. ELEV.	FIELD BOOK #:
POSTED TO LBIS	
DESIGNED BY DDW	CHECKED BY REW
DRAWN BY GCN	APPROVED BY REW
HDR. SCALE N.T.S.	RELEASED FOR CONSTRUCTION
VERTICAL N.T.S.	
00 ISSUED FOR TENDER	2010-12-21 REW
NO. REVISIONS	DATE BY

ALLIANCE
 Engineering Services Inc.

DESIGNED BY DDW CHECKED BY REW
 DRAWN BY GCN APPROVED BY REW
 HDR. SCALE N.T.S. RELEASED FOR CONSTRUCTION
 VERTICAL N.T.S.
 2009 09 29

ENGINEER'S SEAL
 PROVINCE OF MANITOBA
R.E. WILLMS
 Member 3833
 TENDER No. HE210
 FILENAME: 1-0103G-E0010-001-Rev
 PLOT DATE: 2010/12/16

THE CITY OF WINNIPEG
 WATER AND WASTE DEPARTMENT

2010 HVAC REPLACEMENT AND ASSOCIATED WORKS
WEWPCC
 AREA H - HEADWORKS
 EF-H605A FVNR SCHEMATIC & WIRING DIAGRAM

SHEET 1 OF 1
 CITY DRAWING NUMBER
 1-0103G-E0010-001