



CW-9-M564-1  
 File Name: P:\Projects\2009\09-0754-08\Doc\Control\ToBeIssued\DWG\ELECTRICAL\1-0103G-E0012-001-Rev 00.dwg - Tab: 1-0103G-E0012-001-Rev 00.dwg - Tab: 1-0103G-E0012-001-Rev 00.dwg [Thu 5:10pm]

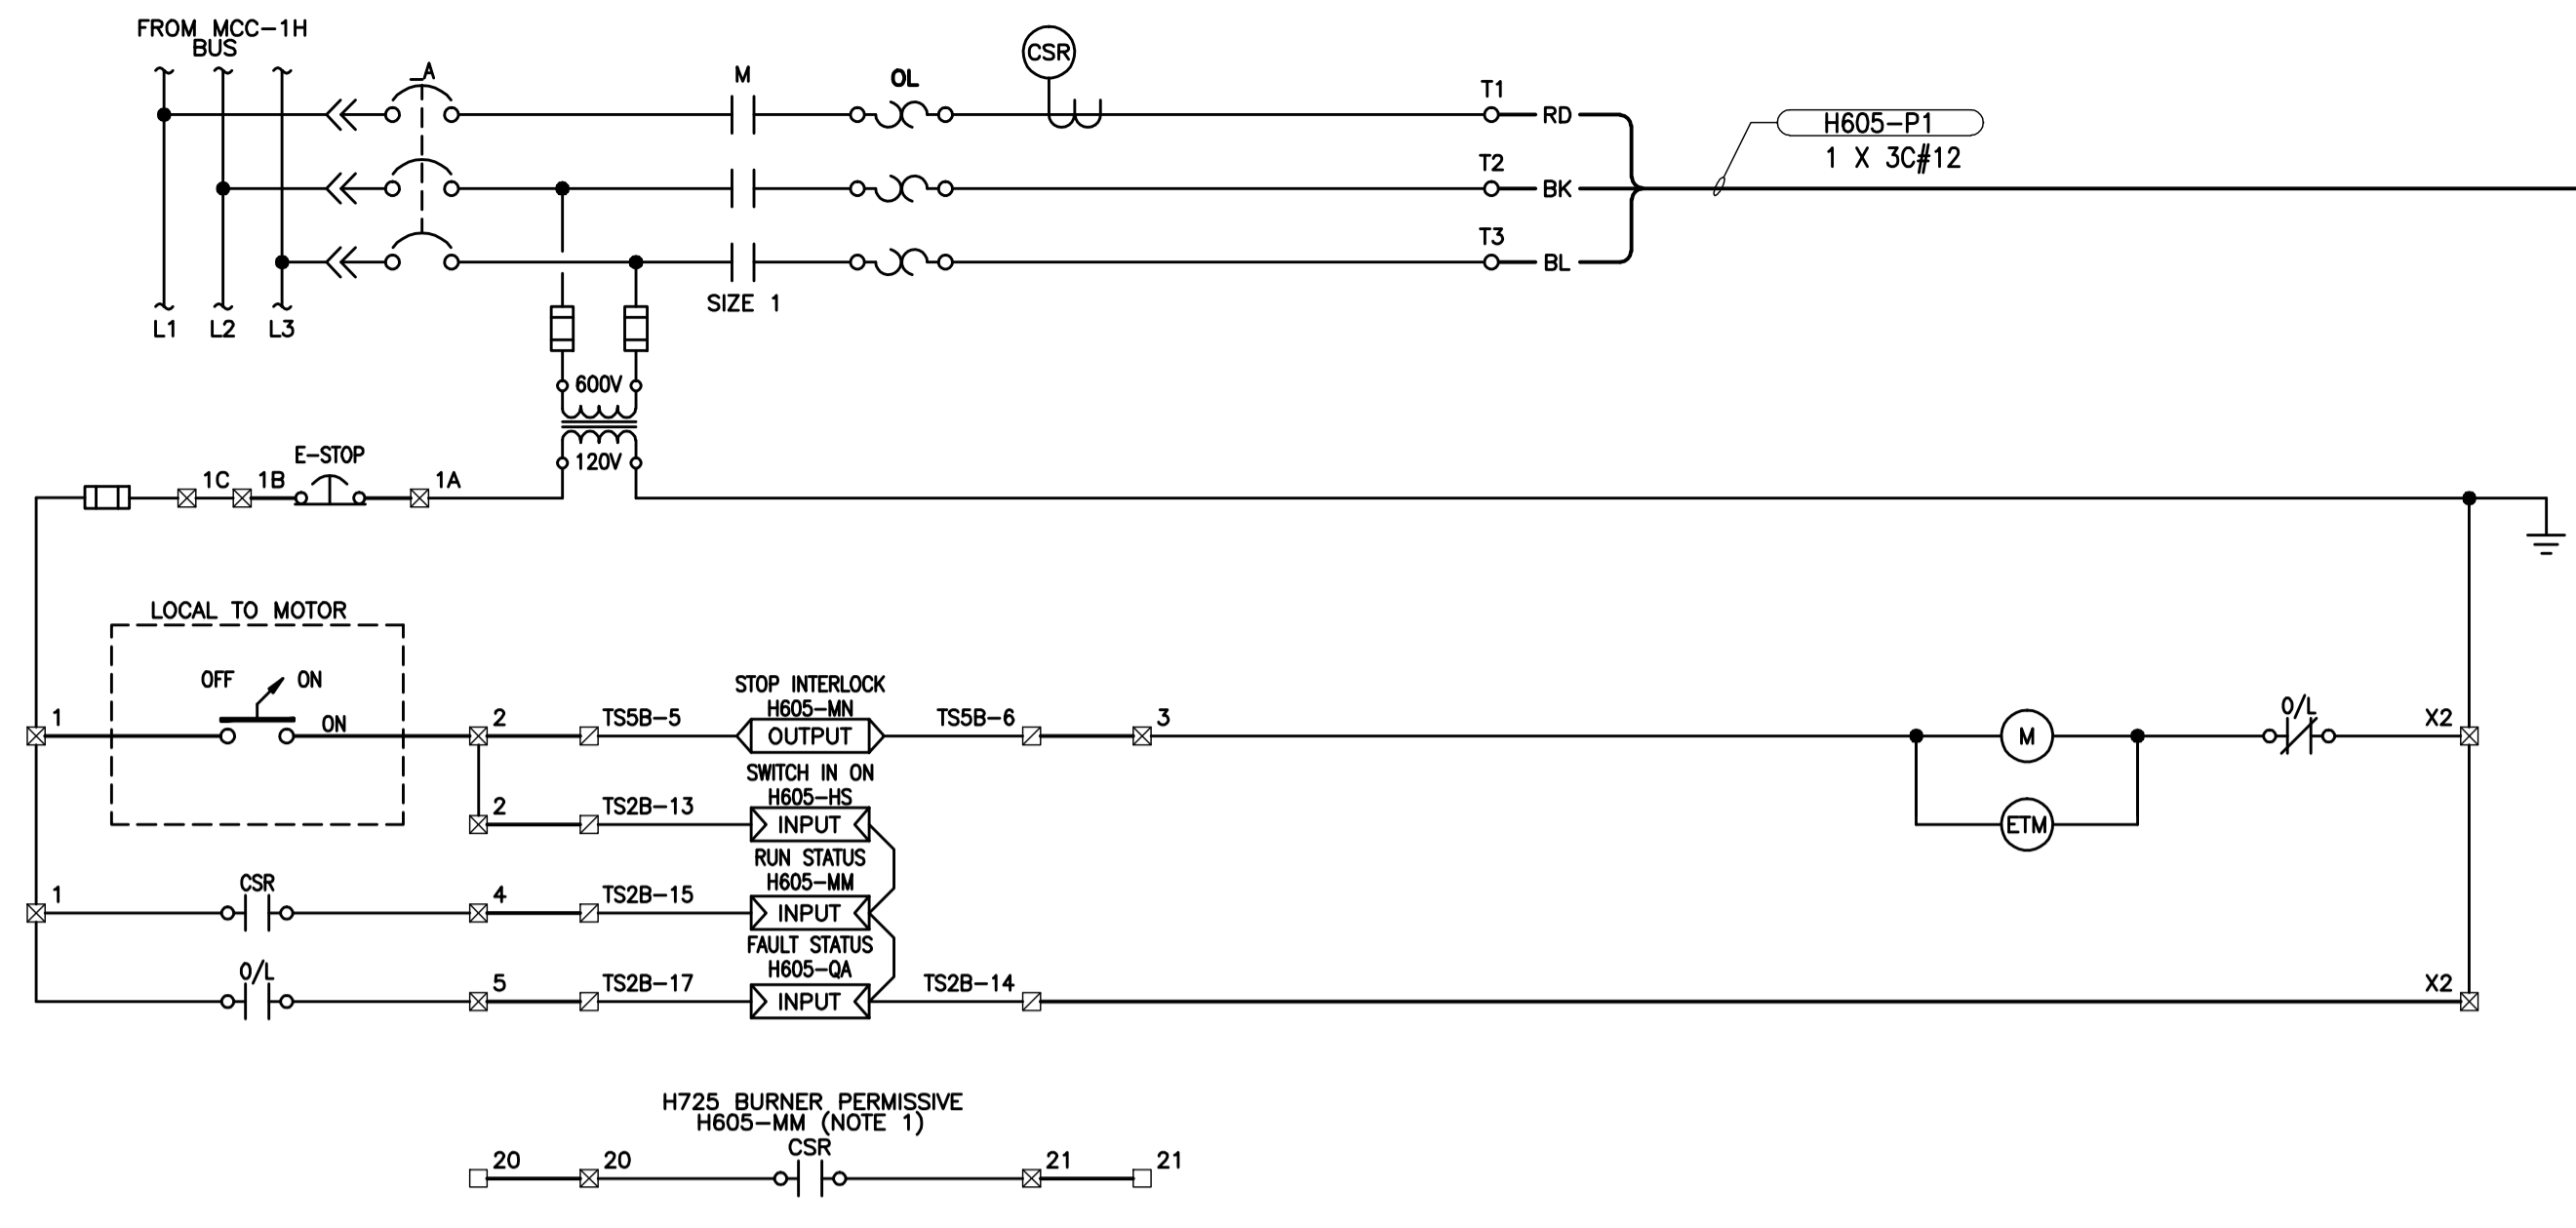

- LEGEND**
- ☐ PLC TERMINALS
  - ☒ STARTER TERMINALS
  - MUA U600 TERMINALS
  - FIELD WIRING
  - PANEL WIRING
  - ( ) CONDUCTOR IDENTIFICATION
  - WIRE CONNECTION
  - ⊙ PILOT LIGHT
  - ETM ELAPSED TIME METER
  - OUTPUT PLC OUTPUT
  - INPUT PLC INPUT

- NOTES:**
- CONTACT CLOSES WHEN ADEQUATE CURRENT IS DRAWN TO PROVE EXHAUST FAN IS RUNNING.

- CONSTRUCTION NOTES:**
- REPLACE EXISTING STARTER WRAPPER WITH NEW WITH FEATURES SHOWN ON SCHEMATIC.

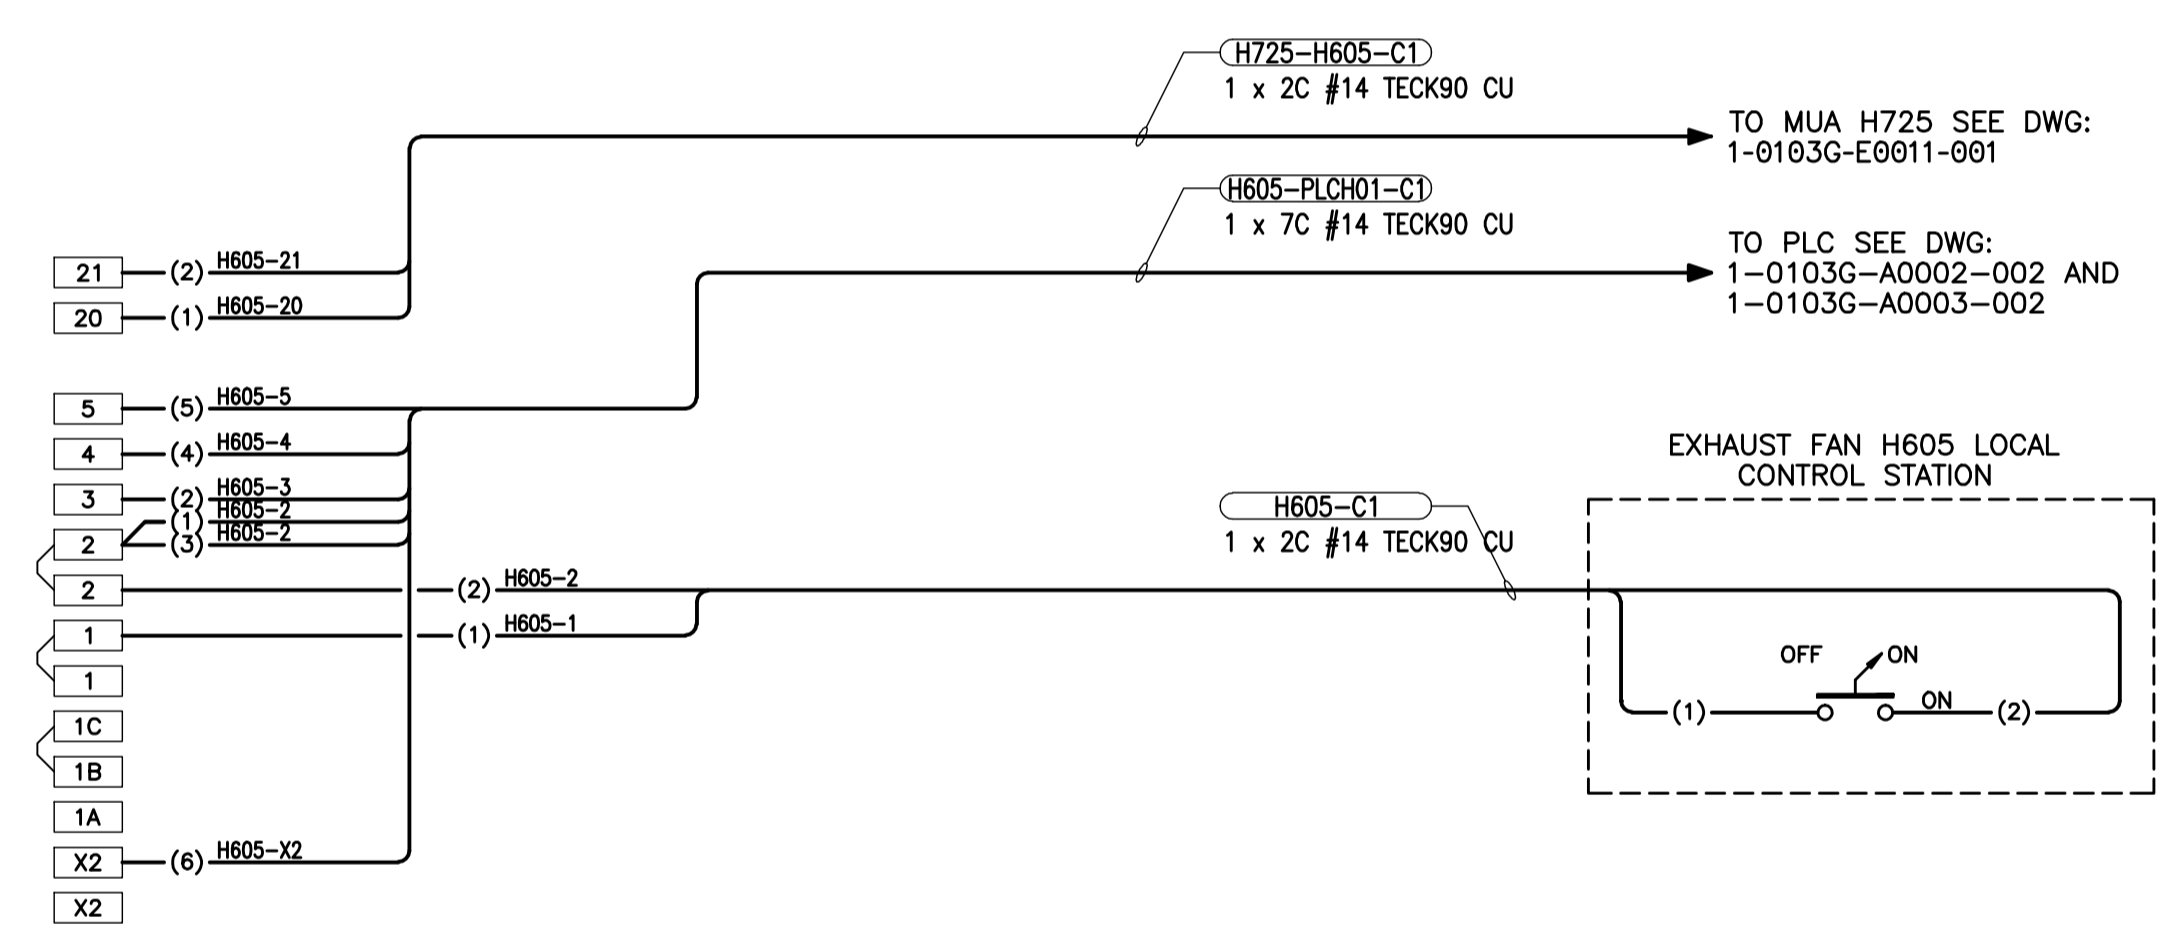

 Certificate of Authorization KGS Group No. 245 Date: 2010/12/21		B.M. ELEV. .	FIELD BOOK #:			 2010 HVAC REPLACEMENT AND ASSOCIATED WORKS <b>WEWPCC</b> AREA H - HEADWORKS EF-H605 FVNR SCHEMATIC & WIRING DIAGRAM	SHEET 1 OF 1
		DESIGNED BY DDW	CHECKED BY REW		TENDER No. HE2.12		CITY DRAWING NUMBER
00 ISSUED FOR TENDER 2010-12-21 REW		DRAWN BY GCN APPROVED BY REW HDR. SCALE N.T.S. VERTICAL N.T.S.	RELEASED FOR CONSTRUCTION 2009 09 29	FILENAME: 1-0103G-E0012-001-Rev 00.dwg PLOT DATE: 2010/12/16	1-0103G-E0012-001		