



CW-9-M564-1
 File Name: P:\Projects\2009\09-0754-08\Doc\Control\ToBeIssued\DWG\ELECTRICAL\1-0103G-E0014-001-Rev 00.dwg - Tab: 1-0103G-E0014-001-Rev 00.dwg - Tab: 1-0103G-E0014-001-Rev 00.dwg [Thu 5:08pm]

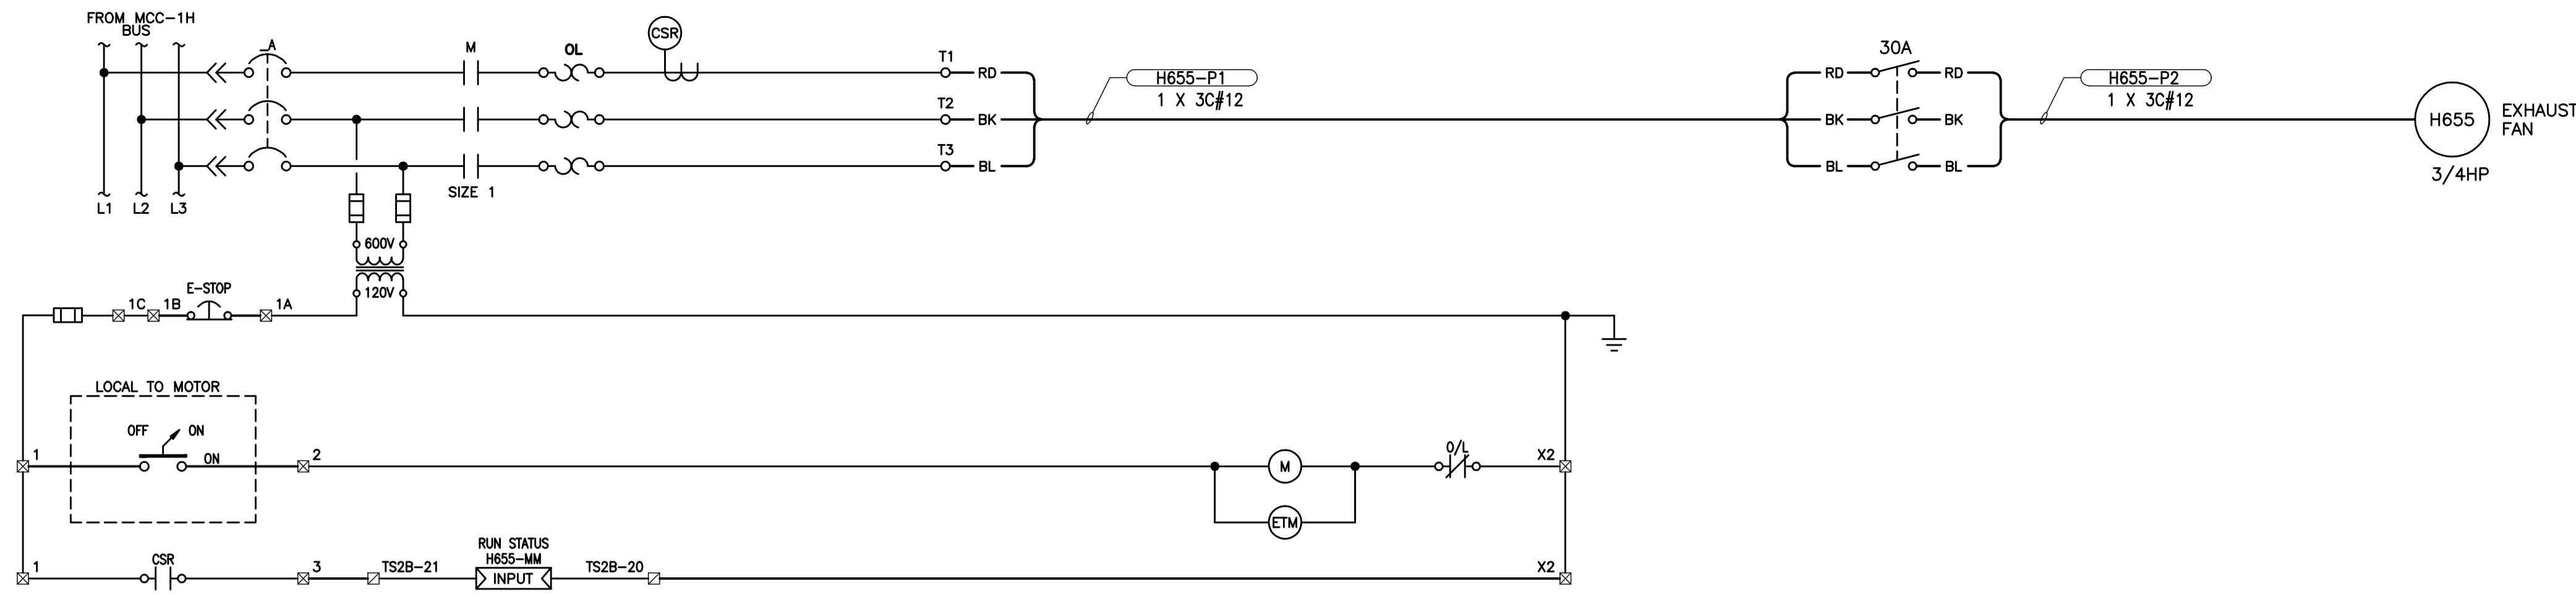

- LEGEND**
- ☒ PLC TERMINALS
 - ☒ STARTER TERMINALS
 - ☐ MUA U600 TERMINALS
 - FIELD WIRING
 - PANEL WIRING
 - () CONDUCTOR IDENTIFICATION
 - WIRE CONNECTION
 - ⊙ PILOT LIGHT
 - ETM ELAPSED TIME METER
 - OUTPUT PLC OUTPUT
 - INPUT PLC INPUT

- NOTES:**
- CONTACT CLOSES WHEN ADEQUATE CURRENT IS DRAWN TO PROVE EXHAUST FAN IS RUNNING.

- CONSTRUCTION NOTES:**
- REPLACE EXISTING STARTER WRAPPER WITH NEW WITH FEATURES SHOWN ON SCHEMATIC.

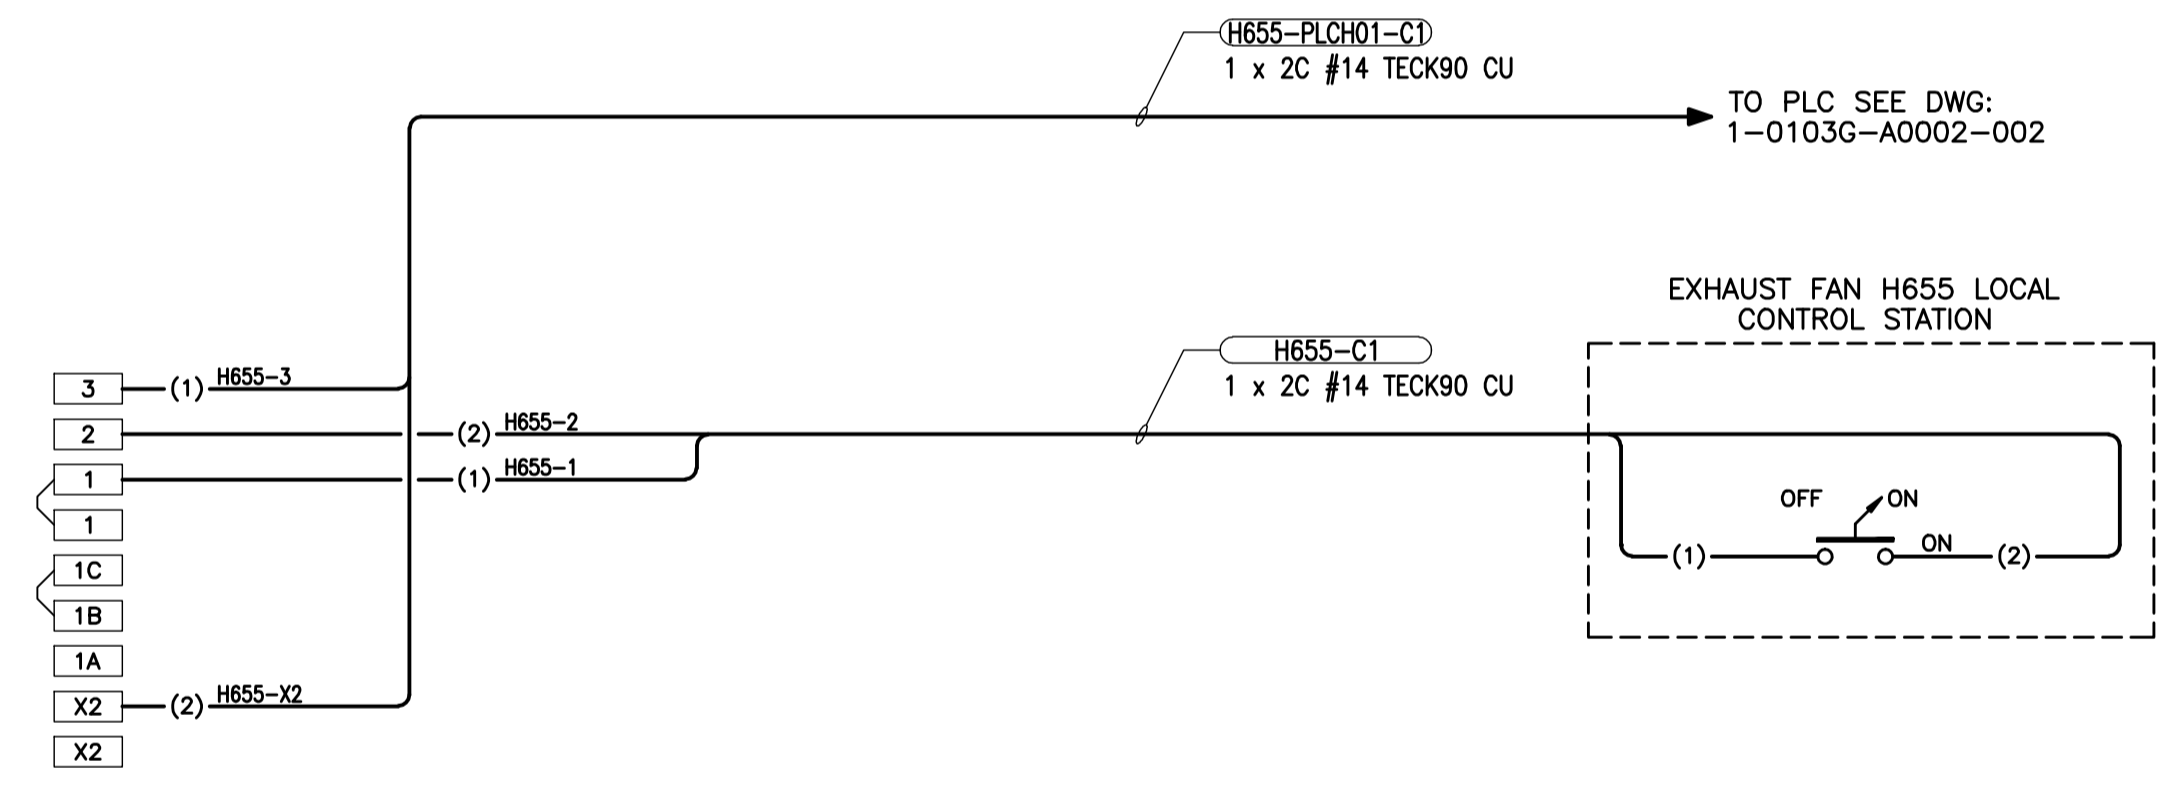

<p>Certificate of Authorization KGS Group No. 245 Date: 2010/12/21</p>				<p>B.M. ELEV. .</p> <p>POSTED TO LBIS</p>		<p>FIELD BOOK #:</p>		<p>ALLIANCE Engineering Services Inc.</p>		<p>ENGINEER'S SEAL</p>		<p>THE CITY OF WINNIPEG WATER AND WASTE DEPARTMENT</p>	
<p>DESIGNED BY DDW</p> <p>DRAWN BY GCN</p> <p>HDR. SCALE N.T.S.</p> <p>VERTICAL N.T.S.</p>		<p>CHECKED BY REW</p> <p>APPROVED BY REW</p> <p>RELEASED FOR CONSTRUCTION</p>		<p>TENDER No. HE2.14</p> <p>FILENAME: 1-0103G-E0014-001-Rev 00.dwg</p> <p>PLDT DATE: 2010/12/16</p>		<p>2010 HVAC REPLACEMENT AND ASSOCIATED WORKS WEWPCC AREA H - HEADWORKS EF-H655 FVNR SCHEMATIC & WIRING DIAGRAM</p>		<p>SHEET 1 OF 1</p> <p>CITY DRAWING NUMBER</p> <p>1-0103G-E0014-001</p>					
<p>00 ISSUED FOR TENDER 2010-12-21 REW</p>		<p>NO. REVISIONS DATE BY</p>		<p>2009 09 29</p>									