

FIELD DEVICE

FIELD ENCLOSURE


I/O MODULE, TELEFAST SUBBASE & TERMINALS

NOTES:

- 1. ASTERISK DENOTES FUSED DISCONNECT TERMINAL.
- 2. REFER TO DWG 1-0103V-E0020-002 FOR DETAILS ON POWER SUPPLY.

LEGEND

- FIELD WIRING
- PANEL WIRING

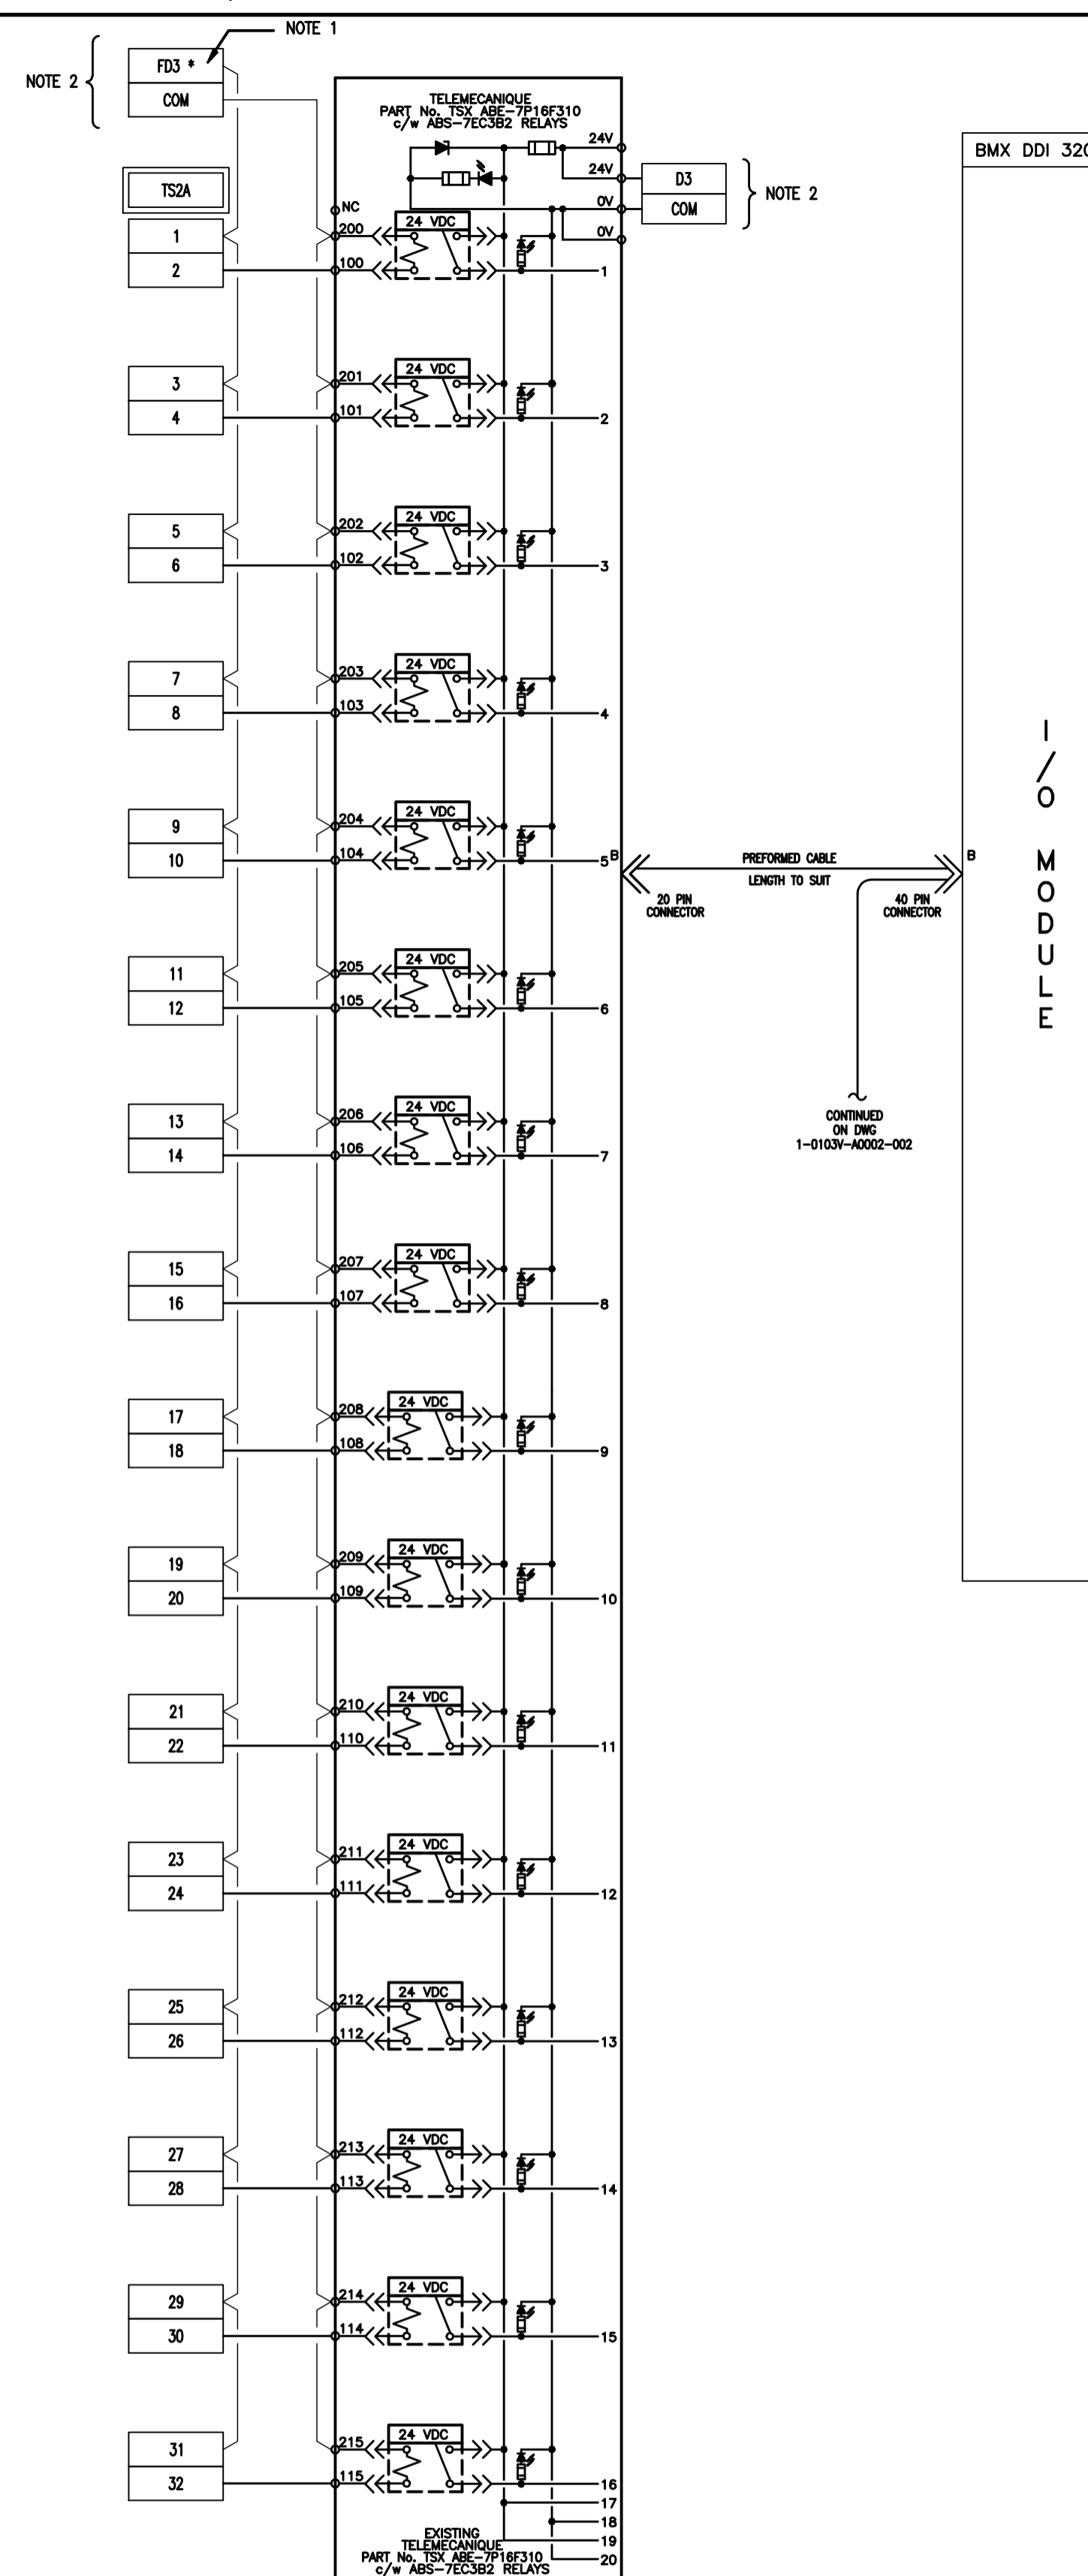

THE CITY OF WINNIPEG
WATER AND WASTE DEPARTMENT

2010 HVAC REPLACEMENT
AND ASSOCIATED WORKS
WEWPC
AREA U - UTILITY BUILDING
SLOT 2 DISCRETE INPUT LOOP DRAWING

SHEET 1 OF 2
CITY DRAWING NUMBER
1-0103V-A0002-001

ENGINEER'S SEAL

R.E. WILLMS
Member
3833

TENDER No. **UI6.3**
FILENAME 1-0103V-A0002-001-Rev
PLDT DATE: 2010/12/16

ALLIANCE
Engineering Services Inc.

DESIGNED BY: REW/DDW BY: REW
DRAWN BY: GCN APPROVED BY: REW
HDR. SCALE: N.T.S. RELEASED FOR CONSTRUCTION
VERTICAL: N.T.S.
2010-06-23

B.M. ELEV.	N/A	FIELD BOOK #:	
POSTED TO LBIS			
NO.	ISSUED FOR TENDER	2010-12-21	REW
NO.	REVISIONS	DATE	BY

APEGN
Certificate of Authorization
KGS Group
No. 245 Date: 2010/12/21

KGS GROUP
CONSULTING ENGINEERS