




CW-9-M564-1
 File Name: P:\Projects\2009\09-0754-08\DocControl\ToBeIssued\DWG\ELECTRICAL\1-0103V-E0018-001-Rev 00.dwg - Tab: 1-0103V-E0018-001-Rev 00.dwg - Tab: 1-0103V-E0018-001-Rev 00.dwg [Thu 4:20pm]

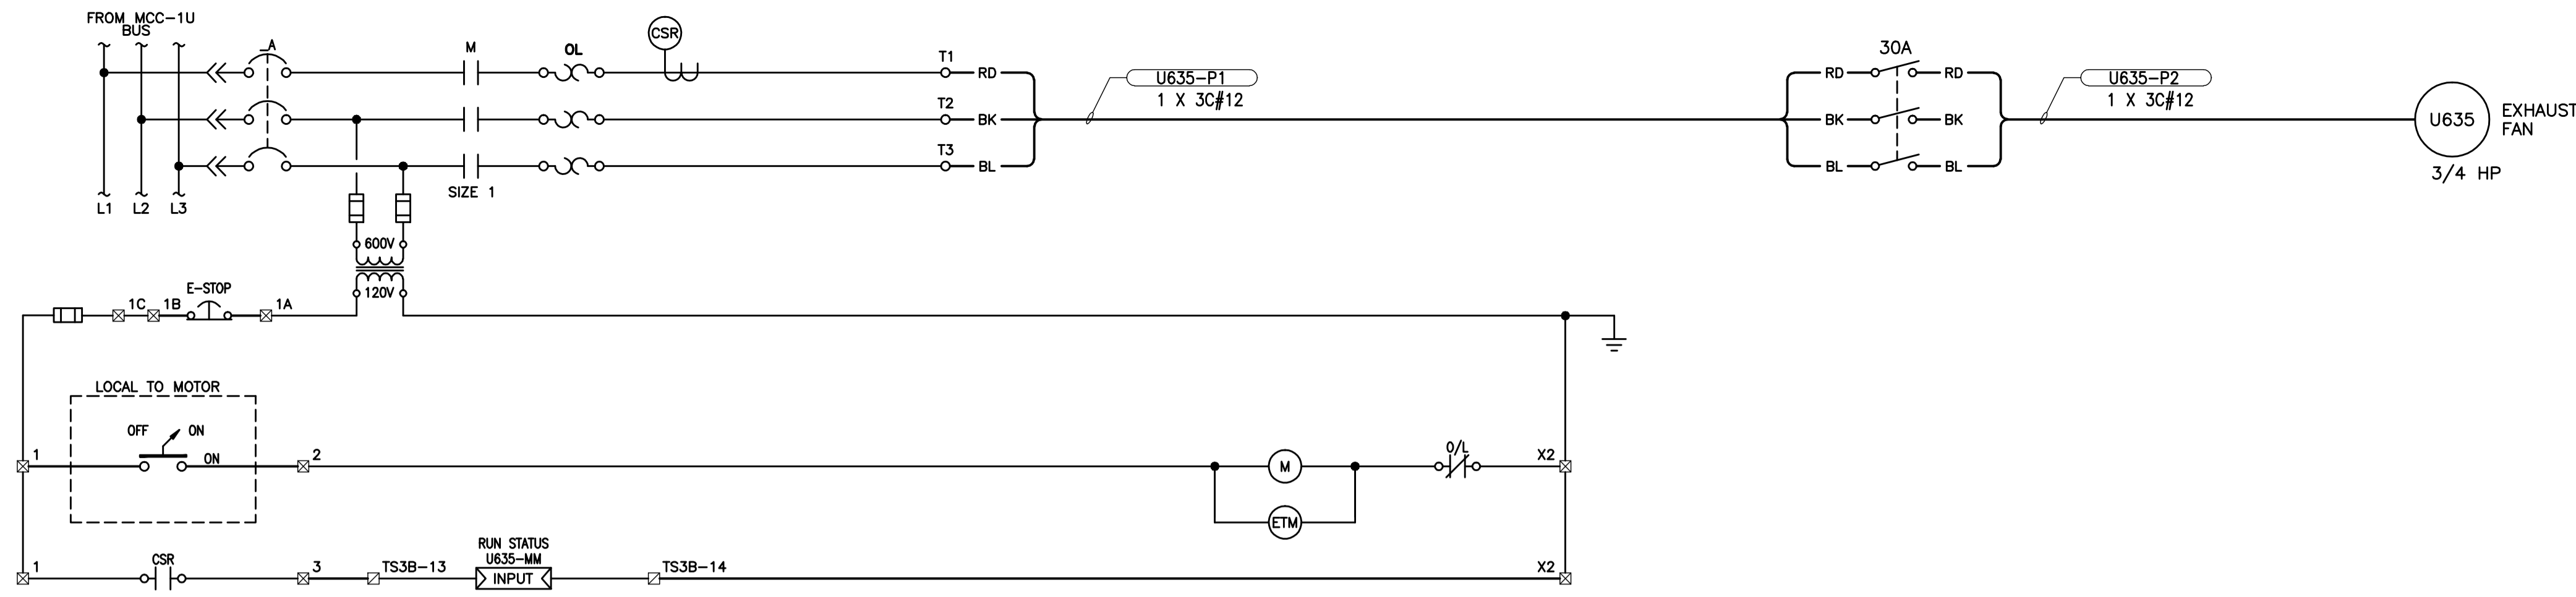

- LEGEND**
- ☐ PLC TERMINALS
 - ☒ STARTER TERMINALS
 - FIELD WIRING
 - () PANEL WIRING
 - CONDUCTOR IDENTIFICATION
 - WIRE CONNECTION
 - ⊙ PILOT LIGHT
 - [ETM] ELAPSED TIME METER
 - ◁ OUTPUT ▷ PLC OUTPUT
 - ▷ INPUT ◁ PLC INPUT

- NOTES:**
- CONTACT CLOSES WHEN ADEQUATE CURRENT IS DRAWN TO PROVE EXHAUST FAN IS RUNNING.

- CONSTRUCTION NOTES:**
- REPLACE EXISTING STARTER WRAPPER WITH NEW WITH FEATURES SHOWN ON SCHEMATIC.

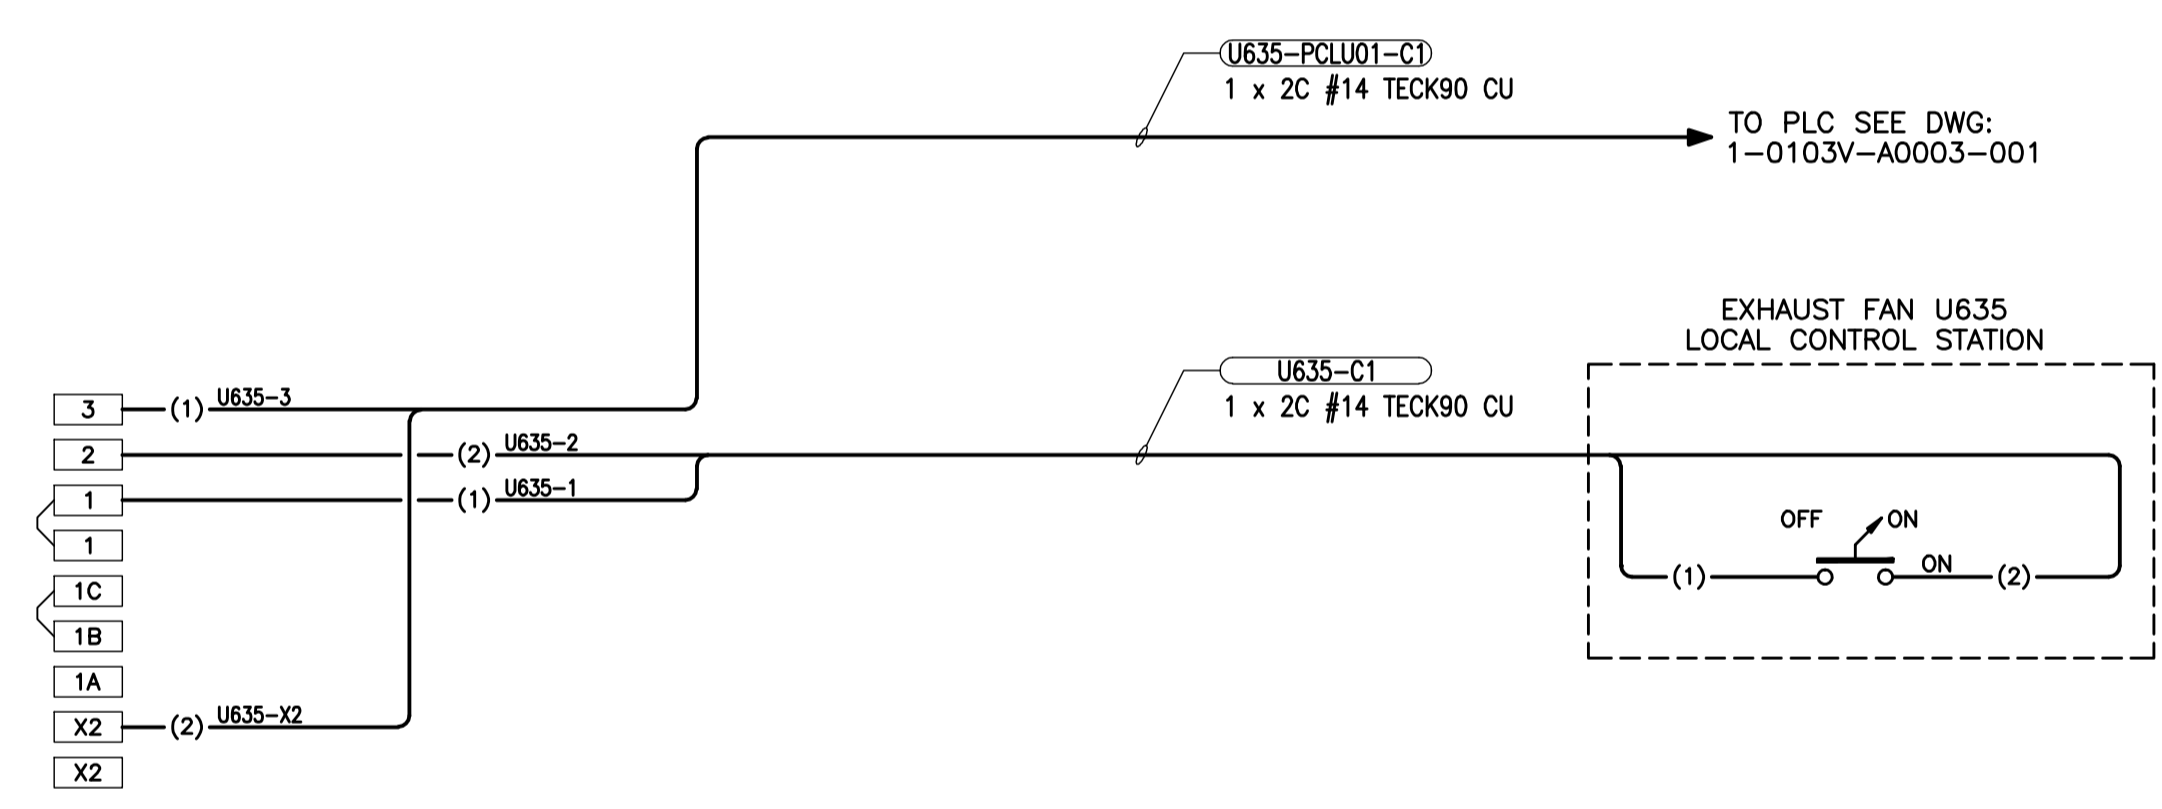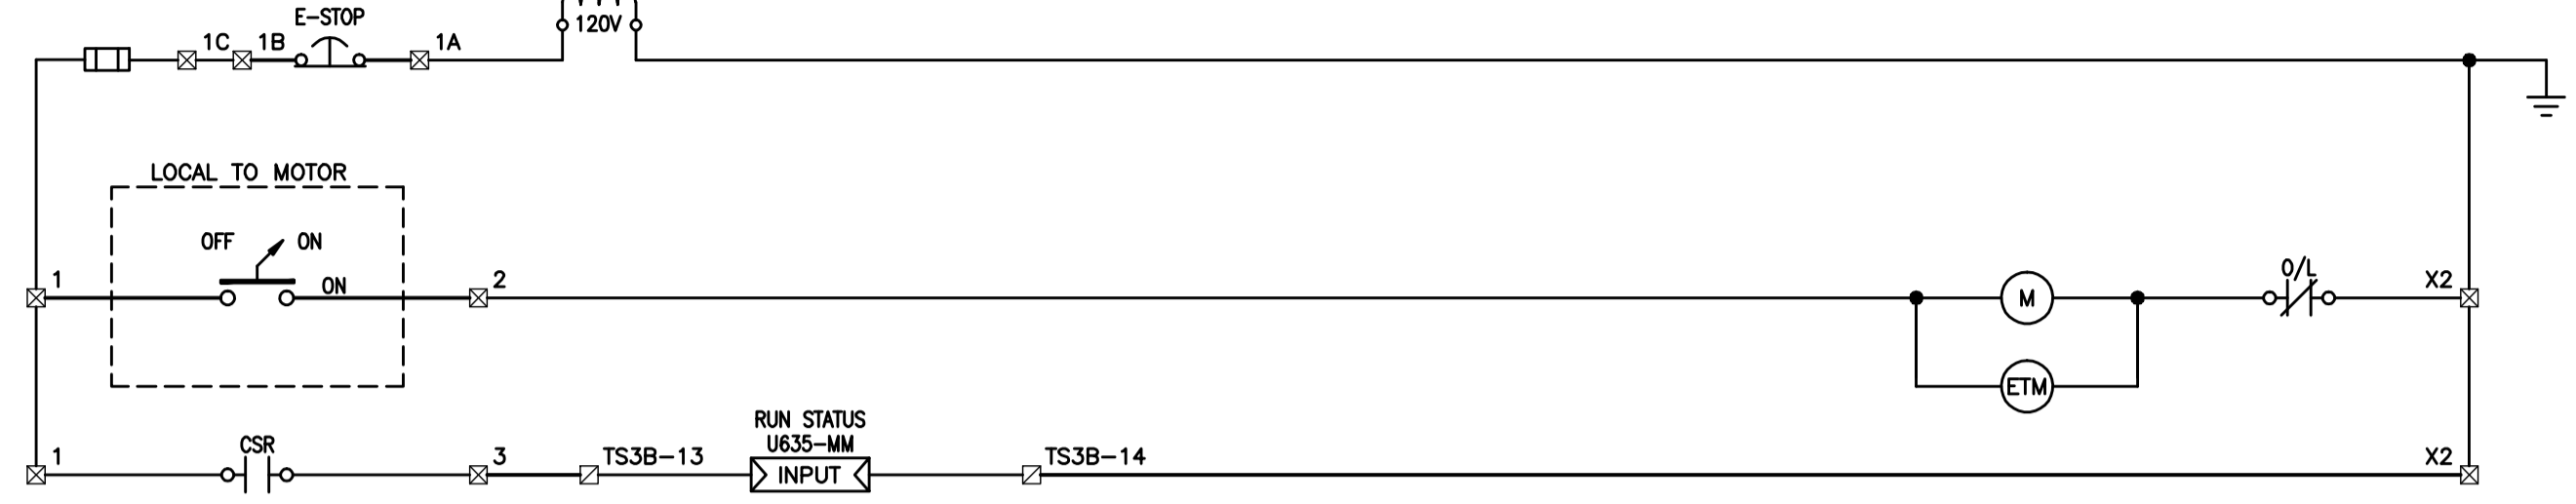

 Certificate of Authorization KGS Group No. 245 Date: 2010/12/21		B.M. ELEV. .	FIELD BOOK #:		ENGINEER'S SEAL			2010 HVAC REPLACEMENT AND ASSOCIATED WORKS WEWPCC AREA U - UTILITY BUILDING EF#U635 FVNR SCHEMATIC & WIRING DIAGRAM	SHEET 1 OF 1
		DESIGNED BY DDW	CHECKED BY REW		TENDER No. UE6.10				CITY DRAWING NUMBER
00 ISSUED FOR TENDER 2010-12-21 REW		DRAWN BY GCN HDR. SCALE N.T.S. VERTICAL N.T.S.	APPROVED BY REW RELEASED FOR CONSTRUCTION 2009 09 29	FILENAME: 1-0103V-E0018-001-Rev 00.dwg PLOT DATE: 2010/12/16	2010 HVAC REPLACEMENT AND ASSOCIATED WORKS WEWPCC AREA U - UTILITY BUILDING EF#U635 FVNR SCHEMATIC & WIRING DIAGRAM	1-0103V-E0018-001			