



KEY PLAN


NOTES:

1. EXISTING SIX FORCED AIR FANS TO BE REPLACED WITH NEW FORCED AIR FANS. DISCONNECT AND RECONNECT ELECTRICAL POWER.

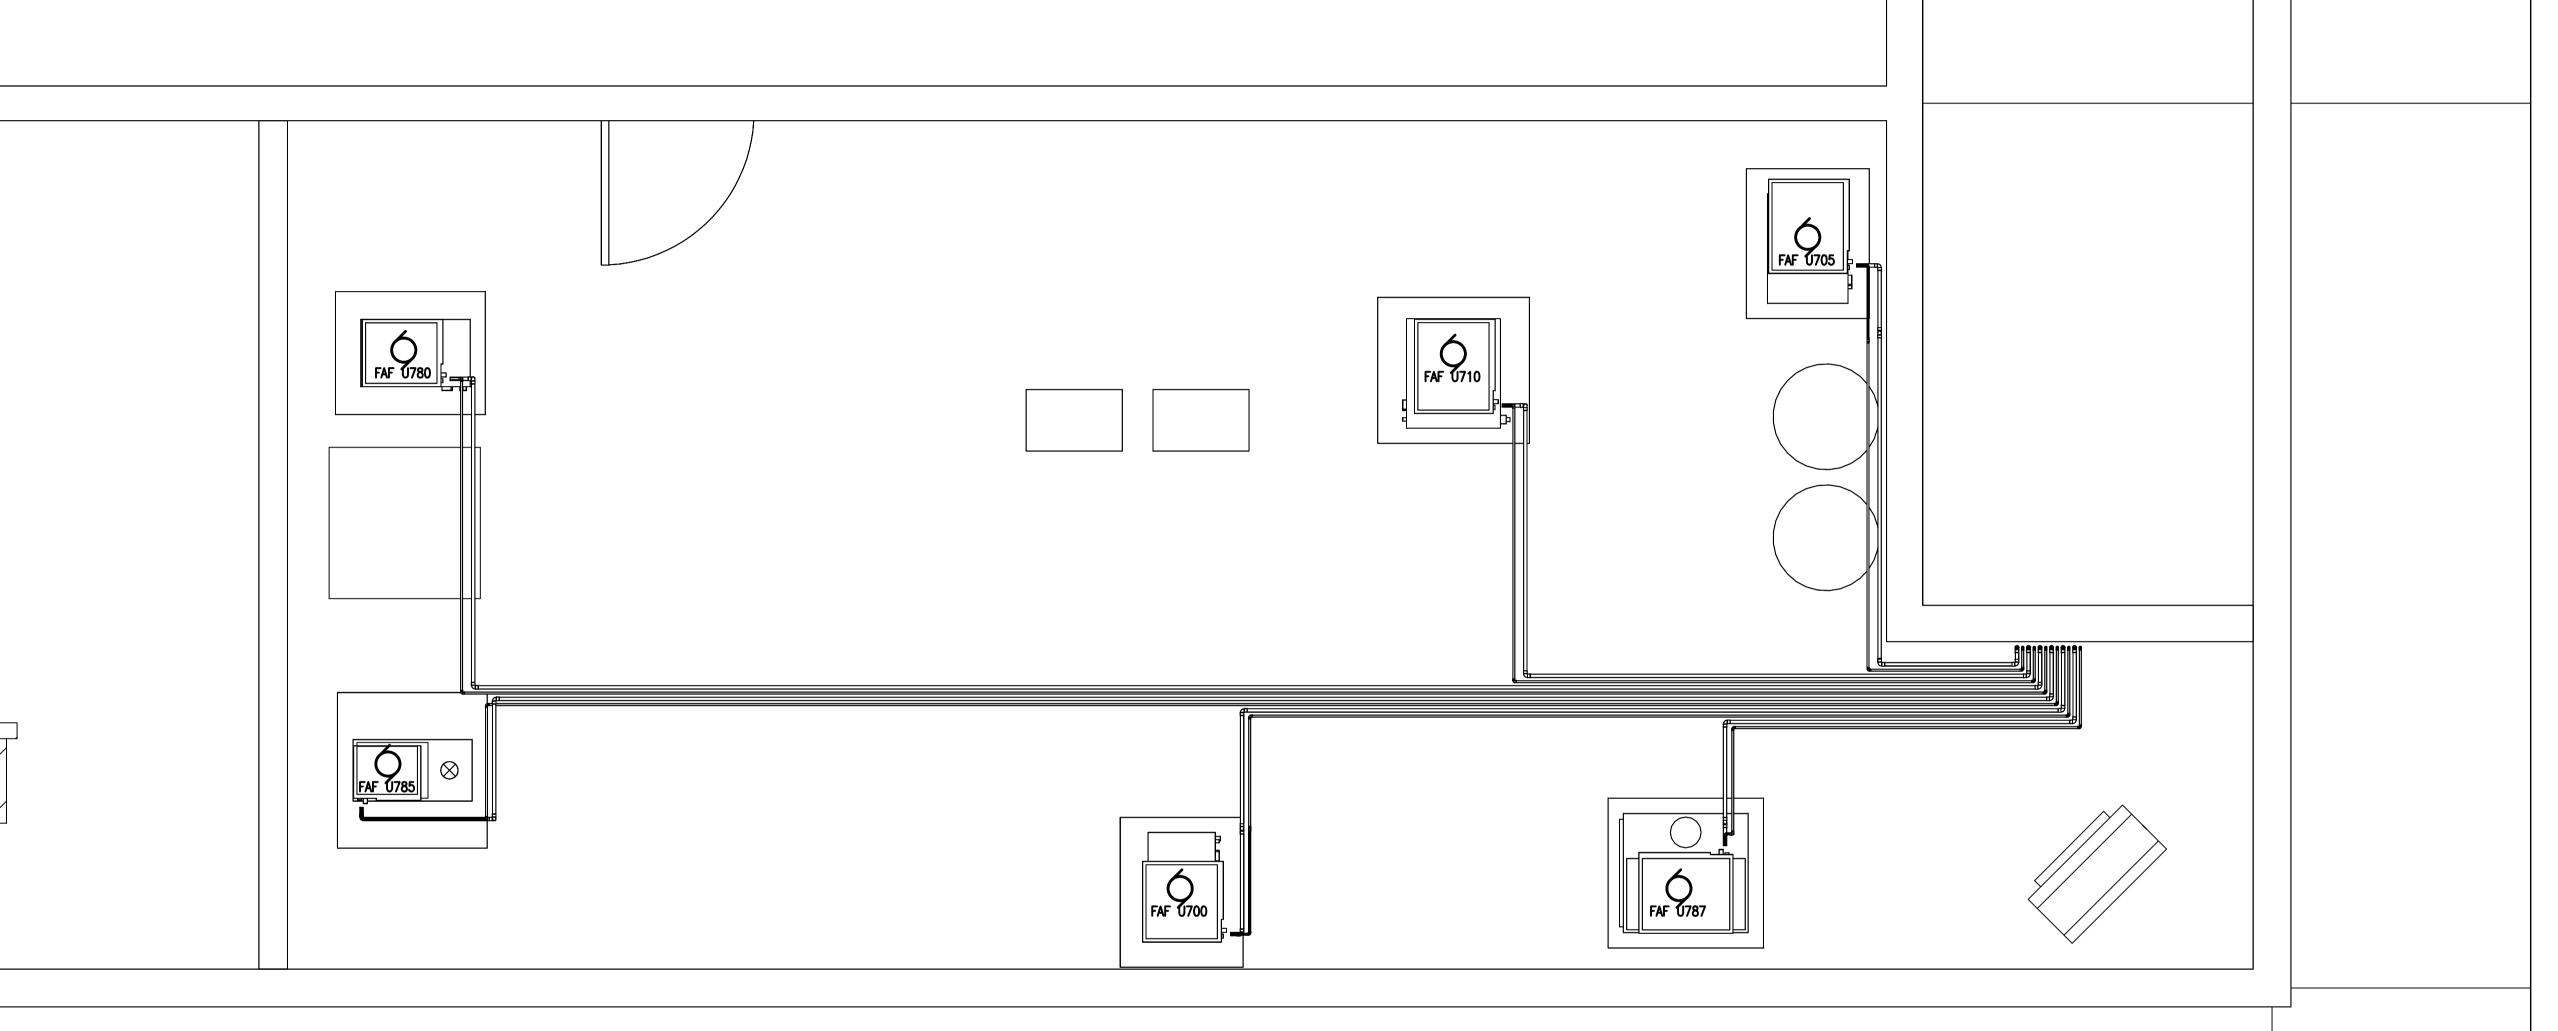

) MECHANICAL ROOM — ELECTRICAL SCALE 1:25

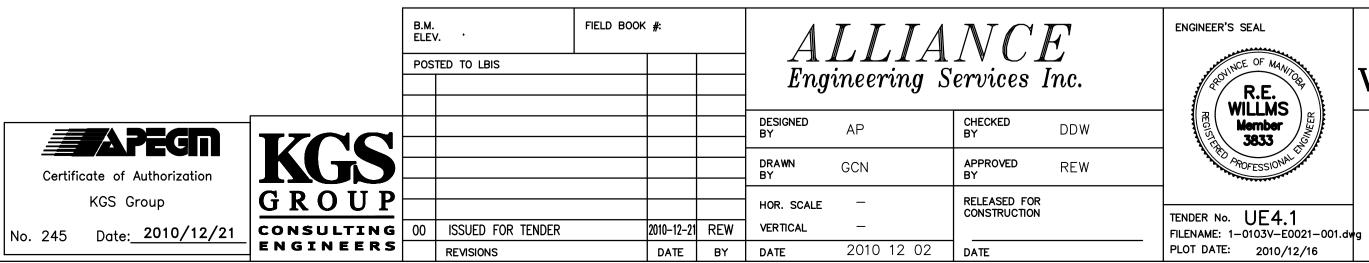

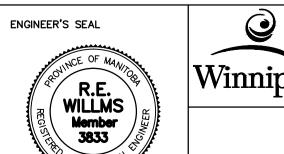

Winnipeg

THE CITY OF WINNIPEG WATER AND WASTE DEPARTMENT

2010 HVAC REPLACEMENT AND ASSOCIATED WORKS

WEWPCC

AREA U — ADMINISTRATION BUILDING MECHANICAL ROOM — ELECTRICAL

SHEET 1 OF 1 CITY DRAWING NUMBER 1-0103V-E0021-001