
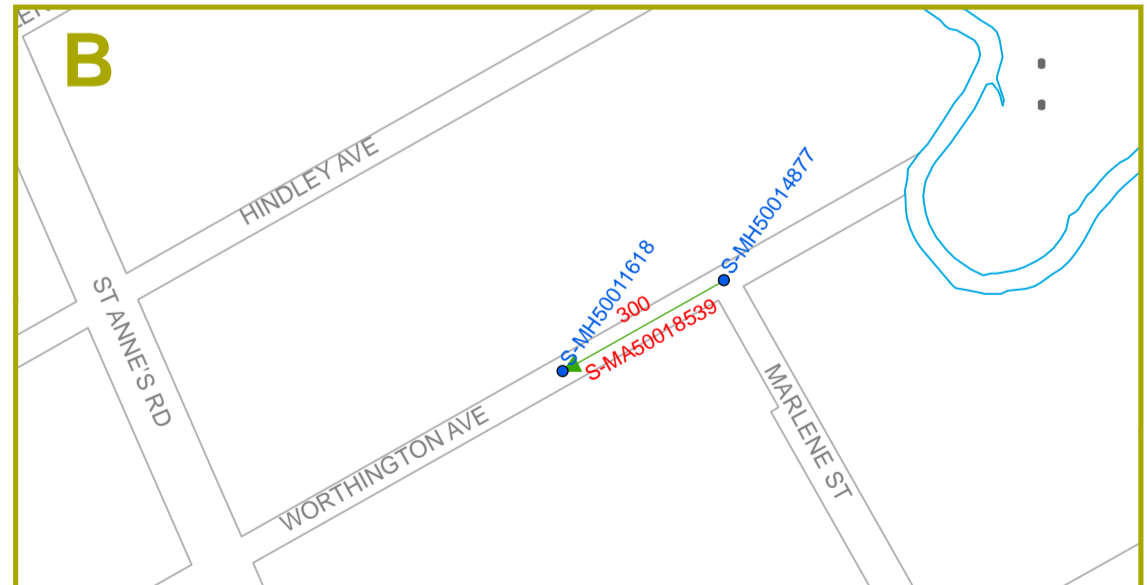


MAP 8 OF 8

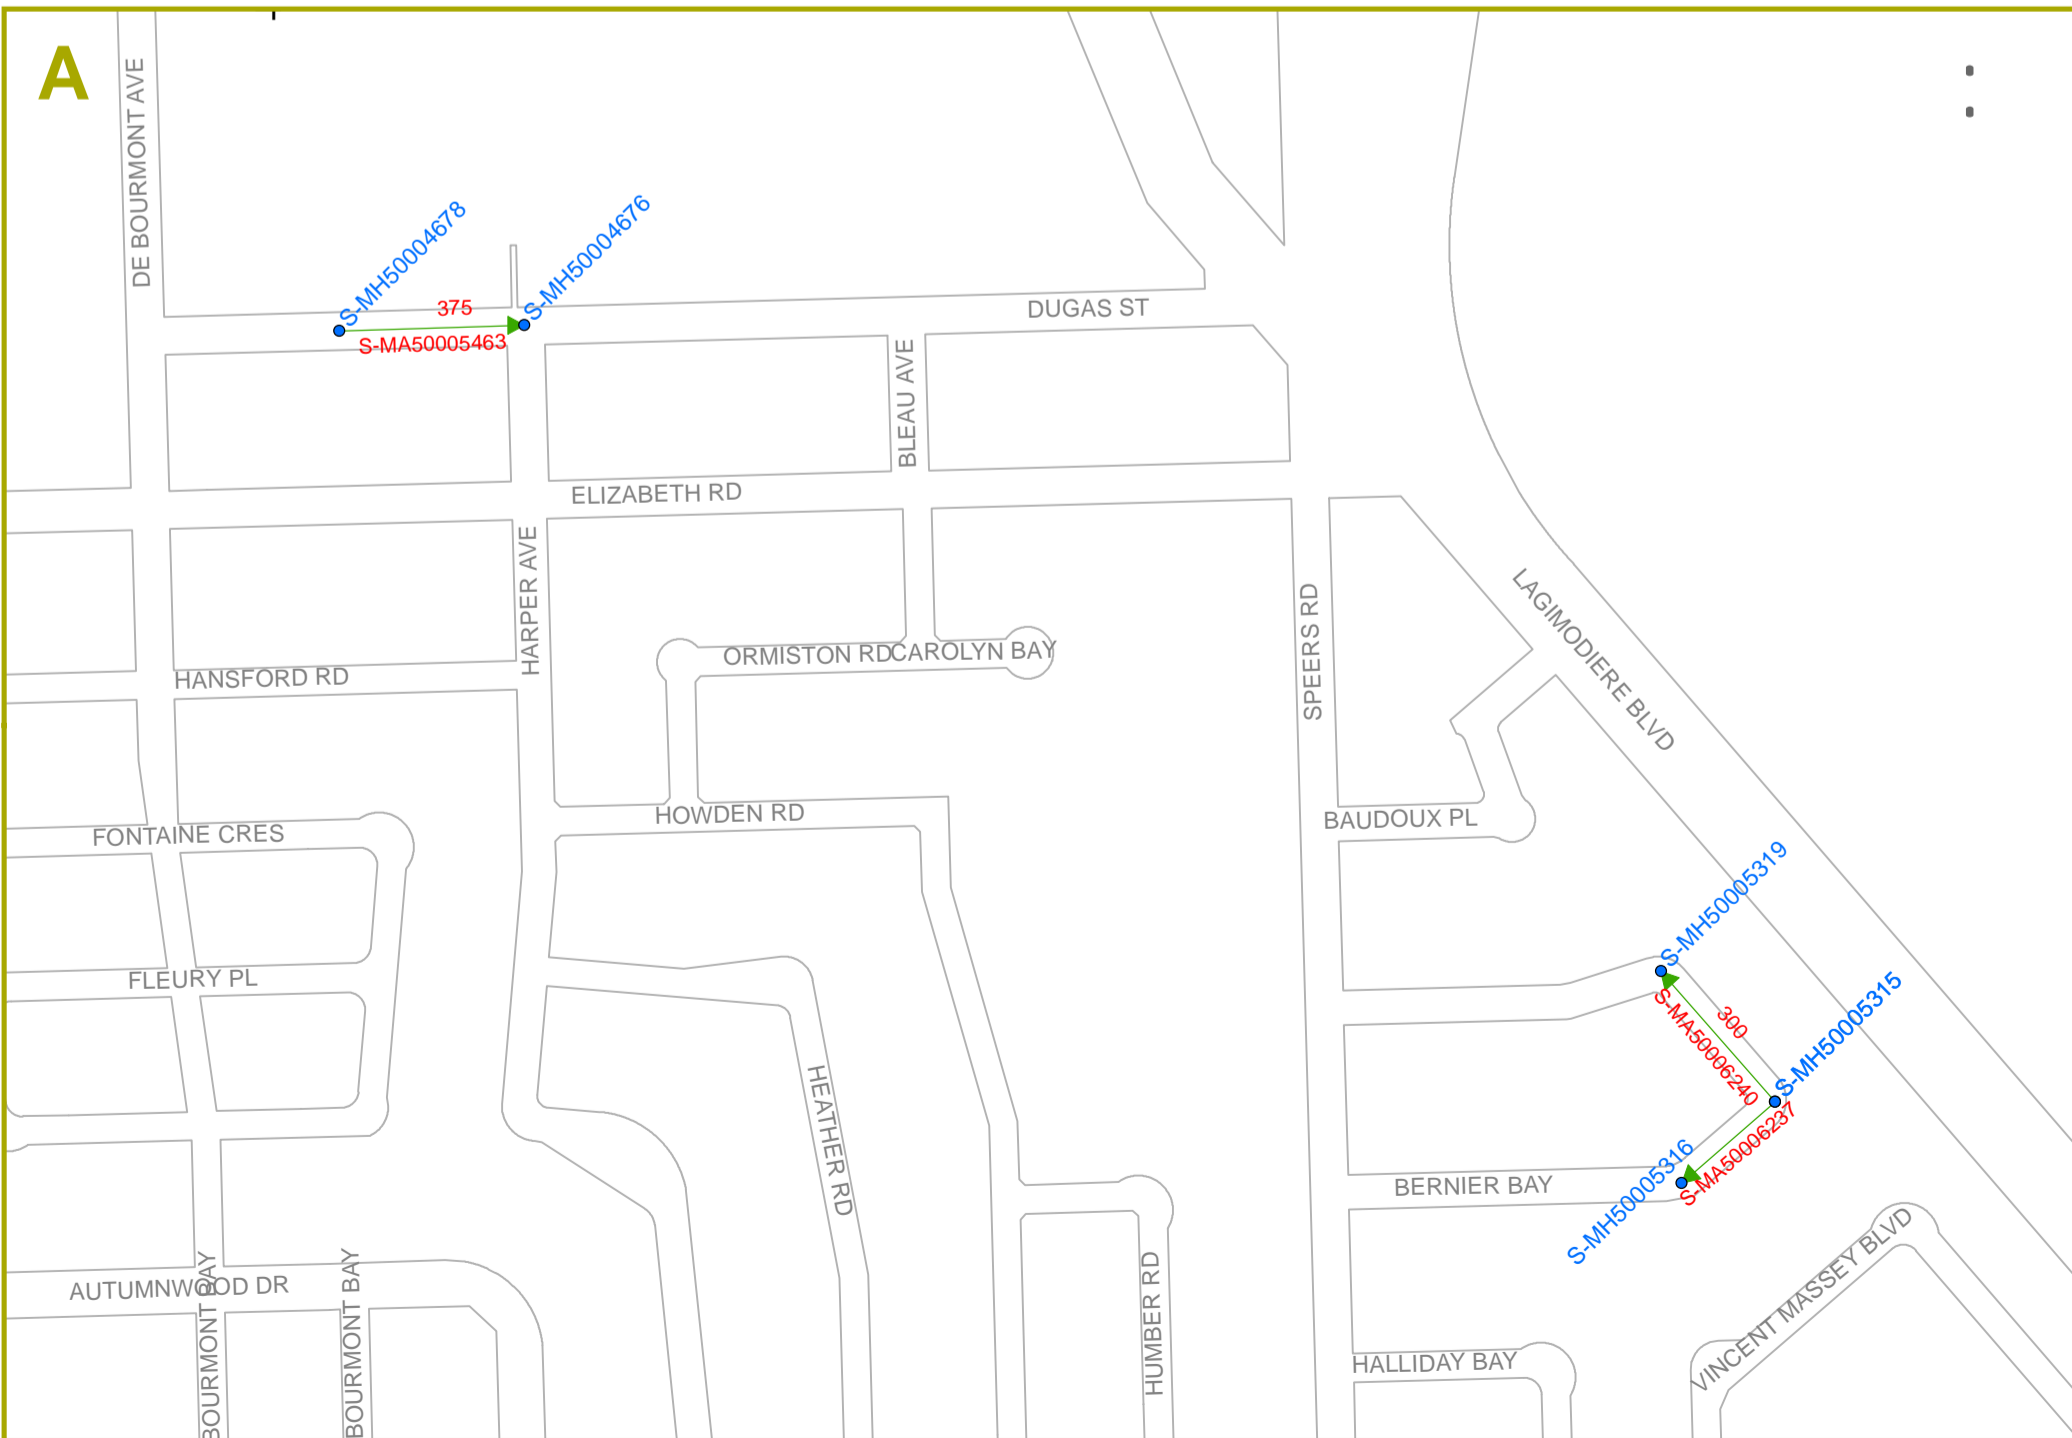

**THE CITY OF WINNIPEG
WATER AND WASTE DEPARTMENT**

2011 SEWER CLEANING AND INSPECTION

BID OPPORTUNITY No. 987-2010

SCALE 1:4000 - UTM NAD 83 ZONE 14

MAP FEATURES

- SEWER MANHOLE
- 4 WHITE CAPPED HYDRANT
- ➔ SEWER MAIN (with flow direction)

ASSET TYPE IDENTIFIERS

SEWER MAIN = S-MA#####
SEWER MANHOLE = S-MH#####