

**WATER SERVICE INFORMATION**

ADDRESS	SIZE(mm) & TYPE (STREET)	SIZE(mm) & TYPE (PROP.)	SHORT & LONG MEASUREMENT	CORP. LOCATION	REMARKS
924 MONCTON AV RESIDENTIAL	20 COPPER	20 COPPER	0.61 E OF W/L	12.80 W OF HYD	OUTSIDE RENEWAL LIMITS
925 MONCTON AV RESIDENTIAL	20 COPPER	20 COPPER	2.68 E OF W COR HSE	13.72 W OF HYD	OUTSIDE RENEWAL LIMITS
928 MONCTON AV RESIDENTIAL	20 COPPER	20 COPPER	1.07 E W COR HOUSE	3.29 E OF HYD	RECONNECT SERVICE
929 MONCTON AV RESIDENTIAL	20 COPPER	20 COPPER	4.27 E W/L HSE	1.22 E OF HYD	OUTSIDE RENEWAL LIMITS
932 MONCTON AV RESIDENTIAL	20 COPPER	20 COPPER	1.2 E OF W COR HSE	15.8 E OF HYD	RECONNECT SERVICE
933 MONCTON AV RESIDENTIAL	20 COPPER	20 COPPER	0.49 W OF W COR HSE	17.68 E OF HYD	RECONNECT SERVICE
936 MONCTON AV RESIDENTIAL	20 COPPER	20 COPPER	0.73 E OF W COR HSE	30.78 E OF HYD	RECONNECT SERVICE
937 MONCTON AV RESIDENTIAL	20 COPPER	20 COPPER	3.35 E OF W COR HSE	32.31 E OF HYD	RECONNECT SERVICE
940 MONCTON AV RESIDENTIAL	20 COPPER	20 COPPER	0.46 E OF W COR HSE	43.28 E OF HYD	RECONNECT SERVICE
941 MONCTON AV RESIDENTIAL	20 COPPER	20 COPPER	3.75 E/WBL		RENEW TO E W/ 20 COPPER
944 MONCTON AV RESIDENTIAL	20 COPPER	20 COPPER	2.89 E W COR HSE	54.86 E OF HYD	RECONNECT SERVICE
945 MONCTON AV RESIDENTIAL	20 COPPER	20 COPPER	3.7 E/WBL	57.15 E OF HYD	RECONNECT SERVICE
948 MONCTON AV RESIDENTIAL	20 COPPER	20 COPPER	1.68 E/WL HOUSE	37.95 W OF HYD	RECONNECT SERVICE
950 MONCTON AV RESIDENTIAL	20 COPPER	20 COPPER	3.66 E OF W COR HSE	23.47 W OF HYD	RECONNECT SERVICE
951 MONCTON AV RESIDENTIAL	20 COPPER	20 COPPER	2.26 E OF W COR HSE	26.97 W OF HYD	RECONNECT SERVICE
956 MONCTON AV RESIDENTIAL	20 COPPER	20 COPPER	2.56 E W COR HSE	10.52 W OF HYD	RECONNECT SERVICE
957 MONCTON AV RESIDENTIAL	20 COPPER	20 COPPER	2.62 E W COR HSE	11.16 W OF HYD	RECONNECT SERVICE


\* SERVICES TO BE RENEWED TO E UPON CONFIRMATION BY THE CONTRACTOR OF EXISTING LEAD SERVICE. OBTAIN APPROVAL FROM CONTRACT ADMINISTRATOR PRIOR TO RENEWAL.

NOTE: CHAINAGES SHOWN ARE ALONG S. R. OF MONCTON AVE.


CAUTION: GAS ON N SIDE MONCTON AVE

MONCTON AVENUE

CAUTION: SL ON S SIDE MONCTON AVE

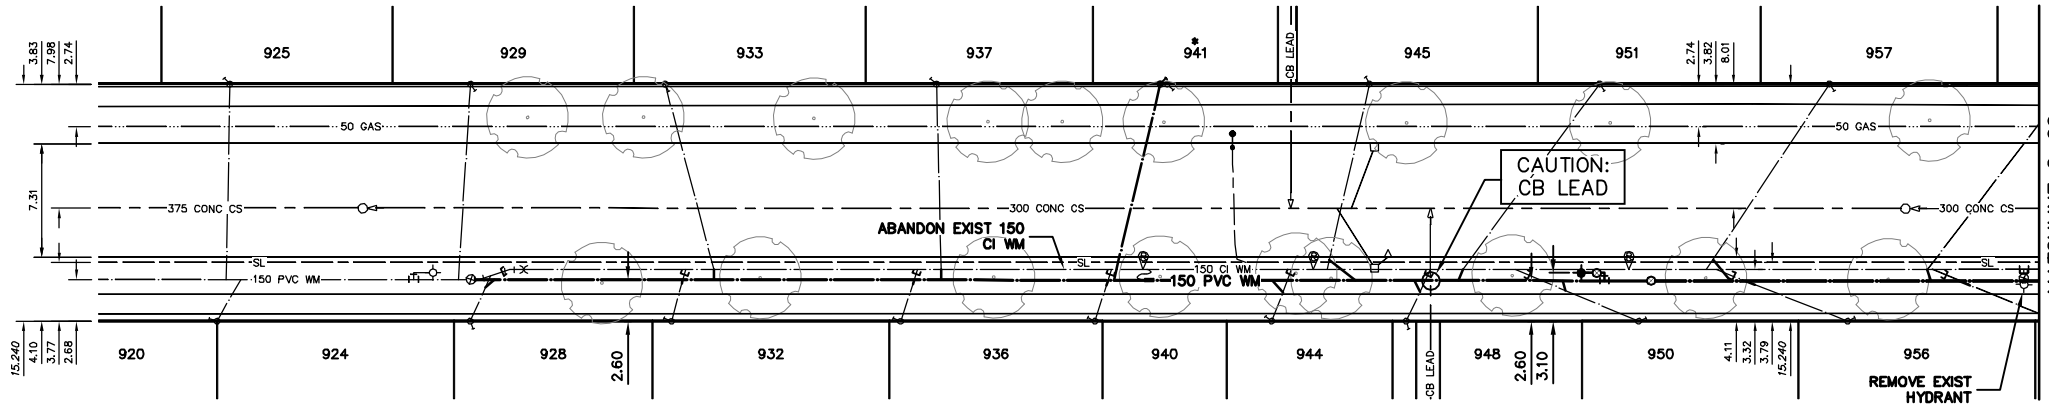

- CONSTRUCTION NOTES**
- EXPOSE EXISTING WATERMAIN & CONFIRM INVERTS PRIOR TO CONSTRUCTION.
  - LOCATION OF ALL SERVICES TO BE CONFIRMED IN THE FIELD.
  - INSTALL WATERMAIN BY TRENCHLESS METHODS.
  - TRENCHES AND EXCAVATIONS WITHIN 1 METRE OF A PAVED AREA INCLUDING SIDEWALKS SHALL BE CLASS 3 BACKFILL.
  - ALL MATERIALS SHALL CONFORM TO THE CITY OF WINNIPEG STANDARD CONSTRUCTION SPECIFICATIONS.
  - MINIMUM COVER TO TOP OF WATERMAIN SHALL BE 2.4 m.
  - REPLACE ALL EXISTING LEAD SERVICES FROM PROPOSED WATERMAIN TO E.
  - NOTIFY ALL AFFECTED RESIDENTS AND BUSINESSES 24 HOURS IN ADVANCE OF ANY WATER SHUTDOWNS OR DISRUPTION OF SERVICE.

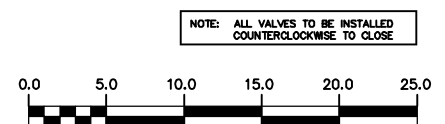

**METRIC**  
WHOLE NUMBERS INDICATE MILLIMETRES  
DECIMALIZED NUMBERS INDICATE METRES

**WARNING**  
IF POWER EQUIPMENT OR EXPLOSIVES ARE TO BE USED FOR EXCAVATION ON THIS PROJECT THE CONTRACTOR MUST:  
1) NOTIFY THE GAS COMPANY OF THE PROPOSED LOCATION OF EXCAVATION.  
2) TAKE PRECAUTION TO AVOID DAMAGE TO GAS COMPANY INSTALLATIONS.  
SEE PROVINCIAL REGULATION 210/72 FOR DETAILS

200 WM	WATERMAIN	200 WM	SL, HYDRO	150 WM	WATERMAIN	150 WM
+	HYDRANT	+	MTS	+	HYDRANT	+
o	VALVE	o	TRAFFIC SIGNALS	x	VALVE	x
525 LDS	LAND DRAINAGE SEWER	525 LDS	GAS	300 LDS	LAND DRAINAGE SEWER	300 LDS
375 WWS	WASTEWATER SEWER	375 WWS	SURVEY BAR	250 WWS	WASTEWATER SEWER	250 WWS
o	MANHOLE	o	FENCE	x	E PROFILE	
□	CATCH BASIN	■	POLE - HYDRO, MTS	///	GROUND ABOVE PIPE	
▽	CURB INLET	▽	CURB STOP	△	E DITCH (NORTH & WEST)	
◁	REDUCER	◁	GUY ANCHOR	▽	E DITCH (SOUTH & EAST)	
X	COUPLER	X	LIGHT STANDARD	□	GUTTER (NORTH & WEST)	
⊕	ANODE	⊕	TREE	○	GUTTER (SOUTH & EAST)	
---	EXISTING	---	LEGEND-PLAN	---	LEGEND-PROFILE	---
---	LEGEND-PLAN	---	LEGEND-PLAN	---	LEGEND-PROFILE	---

**LOCATION APPROVED**  
UNDERGROUND STRUCTURES

SUPV. U/G STRUCTURES COMMITTEE DATE

NOTE:  
LOCATION OF UNDERGROUND STRUCTURES AS SHOWN ARE BASED ON THE BEST INFORMATION AVAILABLE BUT NO GUARANTEE IS GIVEN THAT ALL EXISTING UTILITIES ARE SHOWN OR THAT THE GIVEN LOCATIONS ARE EXACT. CONFIRMATION OF EXISTENCE AND EXACT LOCATION OF ALL SERVICES MUST BE OBTAINED FROM THE INDIVIDUAL UTILITIES BEFORE PROCEEDING WITH CONSTRUCTION.

B.M. ELEV.	FIELD BOOK #
POSTED TO LBIS	
NO. REVISIONS	DATE BY

**CITY OF WINNIPEG**  
WATER AND WASTE  
ENGINEERING DIVISION

DESIGNED BY: DB  
CHECKED BY: KZ/SC

DRAWN BY: KB/CJH  
APPROVED BY: KZ

HOR. SCALE: 1:250  
VERTICAL: 1:50

RELEASED FOR CONSTRUCTION: 2011 03 08

ENGINEER'S SEAL

ORIGINAL SIGNED BY K.R. ZUREK 11/03/07

BID OPPORTUNITY: 100-2011  
FILENAME: D-12301.dwg  
PLOT DATE: 2011 03 08

**THE CITY OF WINNIPEG**  
WATER AND WASTE DEPARTMENT

2011 WATERMAIN RENEWALS  
CONTRACT 9  
MONCTON AVENUE  
201 W OF LOUELDA STREET TO  
100 W OF LOUELDA STREET

SHEET 3 OF 9  
CITY DRAWING NUMBER  
D-12301