


Drawing Title:

ACCESSIBLE BENCH NODE & PICNIC TABLE LAYOUT


Drawing No:

SCD-136AR

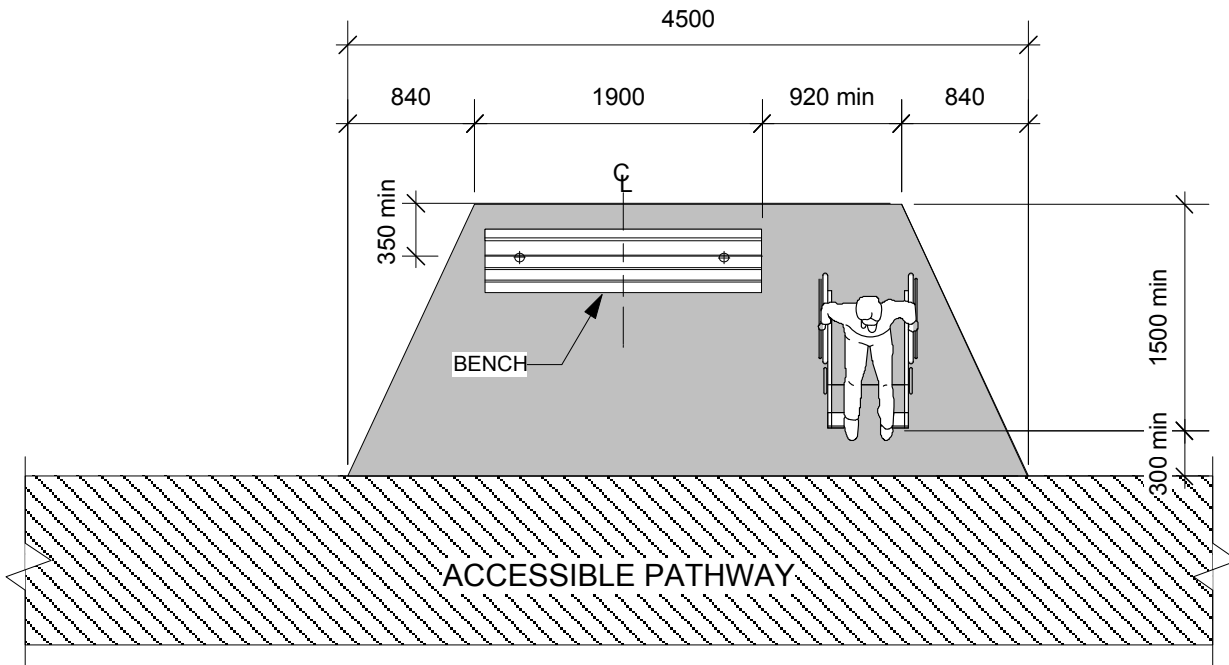

ACCESSIBLE BENCH NODE DETAIL

NTS

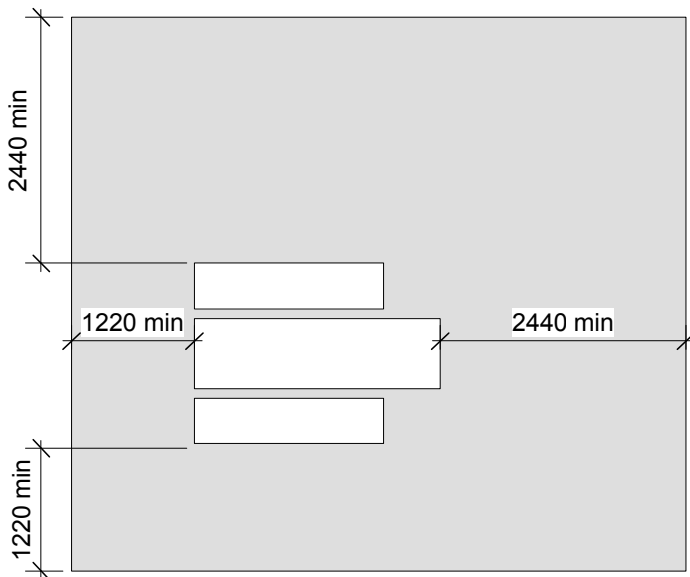

ACCESSIBLE PICNIC TABLE
MUST BE ADJACENT TO AN
ACCESSIBLE PATHWAY

PLAN VIEW OF PICNIC TABLE ON GRAVEL BASE

NTS

DIMENSIONS SHOWN ARE IN MILLIMETRES UNLESS OTHERWISE SPECIFIED

DATE: JANUARY 2010
SCALE: As Shown
DRAWN BY: NS

The City of Winnipeg
Planning, Property and Development Department
Planning and Land Use Division
Unit 15 - 30 Fort Street, Winnipeg, MB, R3C 4X5

