


Drawing Title:

# ACCESSIBLE BENCH NODE & PICNIC TABLE LAYOUT


Drawing No:

## SCD-136AR

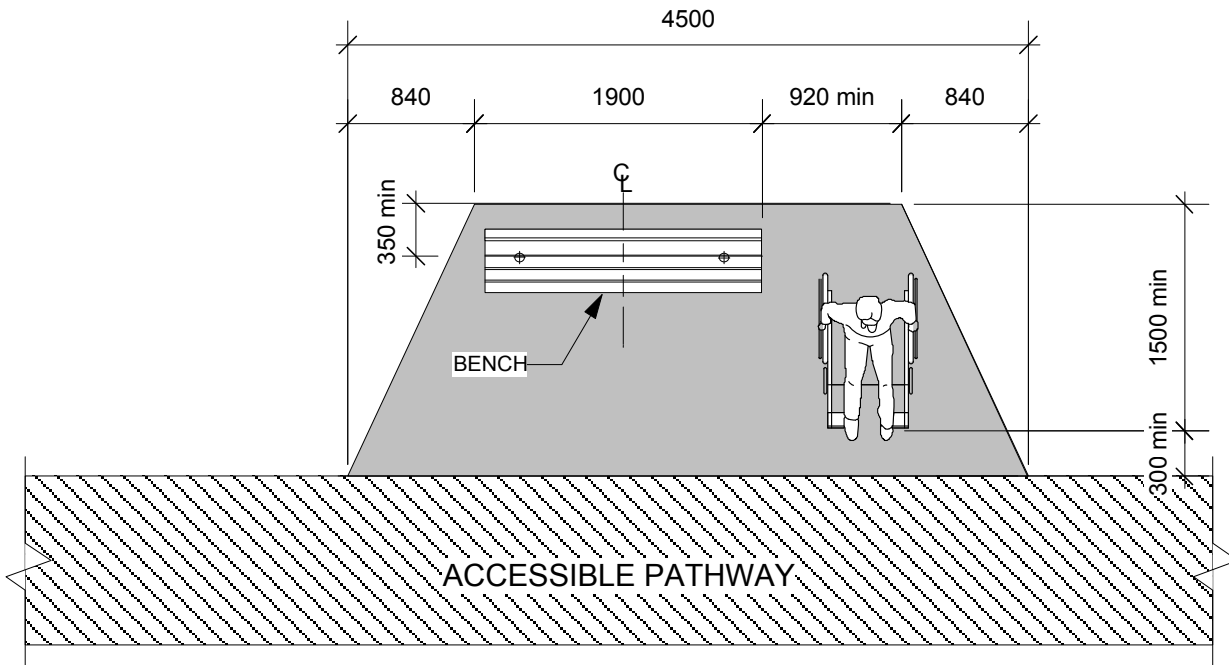

### ACCESSIBLE BENCH NODE DETAIL

NTS

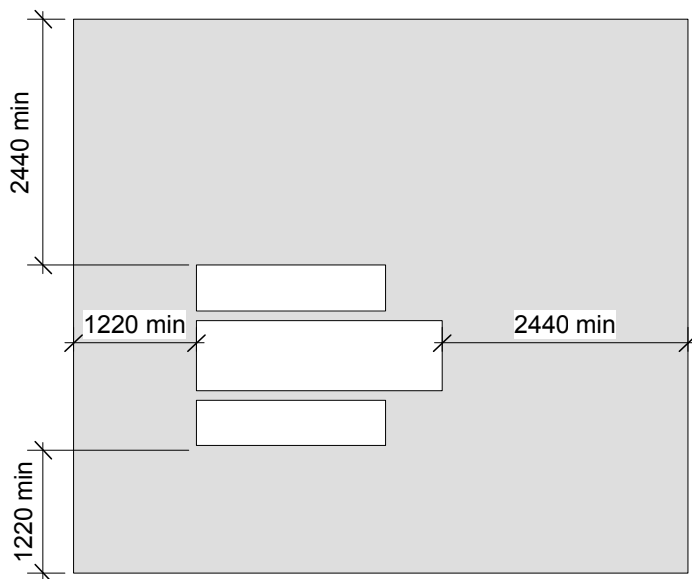

ACCESSIBLE PICNIC TABLE  
MUST BE ADJACENT TO AN  
ACCESSIBLE PATHWAY

### PLAN VIEW OF PICNIC TABLE ON GRAVEL BASE

NTS

DIMENSIONS SHOWN ARE IN MILLIMETRES UNLESS OTHERWISE SPECIFIED

DATE: JANUARY 2010  
SCALE: As Shown  
DRAWN BY: NS

The City of Winnipeg  
Planning, Property and Development Department  
Planning and Land Use Division  
Unit 15 - 30 Fort Street, Winnipeg, MB, R3C 4X5

