



(TYPICAL SIGN PLATE DETAIL)  
SIZES 24"/30"/36"

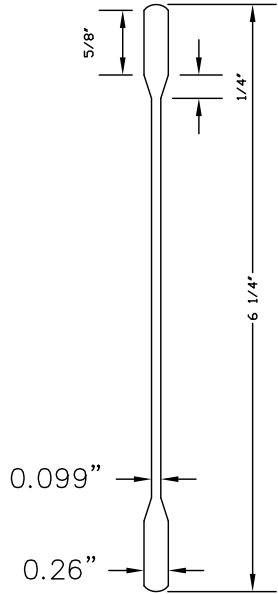

CROSS-SECTION

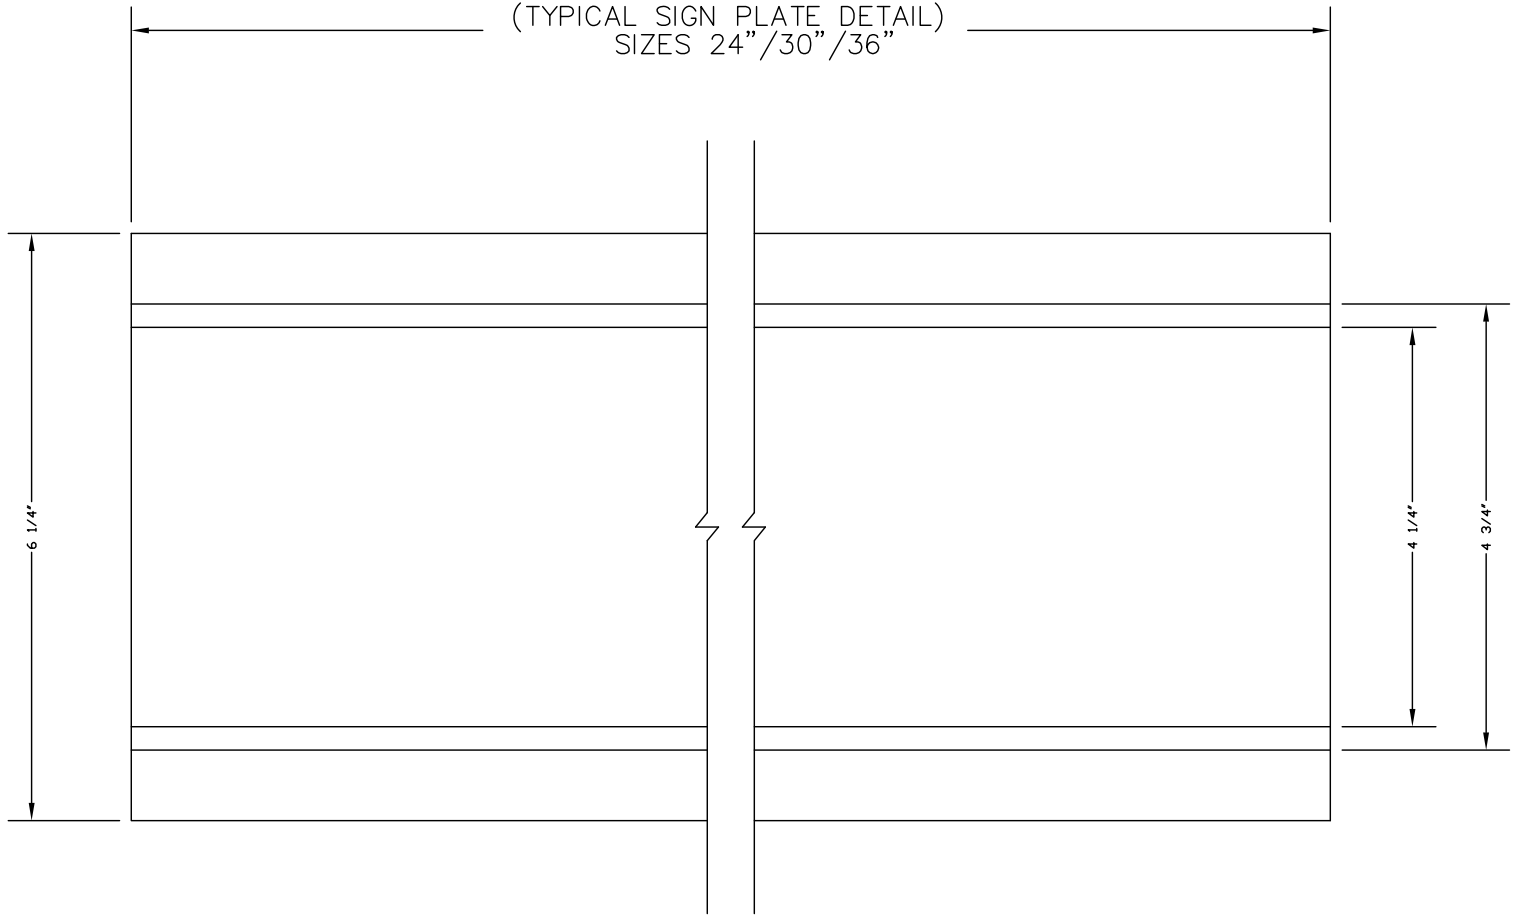

PLAN VIEW

6" STREET SIGN BLADE

SCALE: N.T.S.

DRAWING No. SNS2

CAD FILE. TSERVICE\SNS2

DRAWN BY A.R. DATE 9/27/03/27  
PRELIM CHK t.w.h. DESIGN CHECK

APPROVED BY: DATE