


B SIZE - 279mm x 432mm

LAST SAVE: 2011/03/29 - 12:41pm
 PATH: M:\112577\0106\4ENG\48&C\DD - General DWG\1-0102G-A0069-001-00.dwg

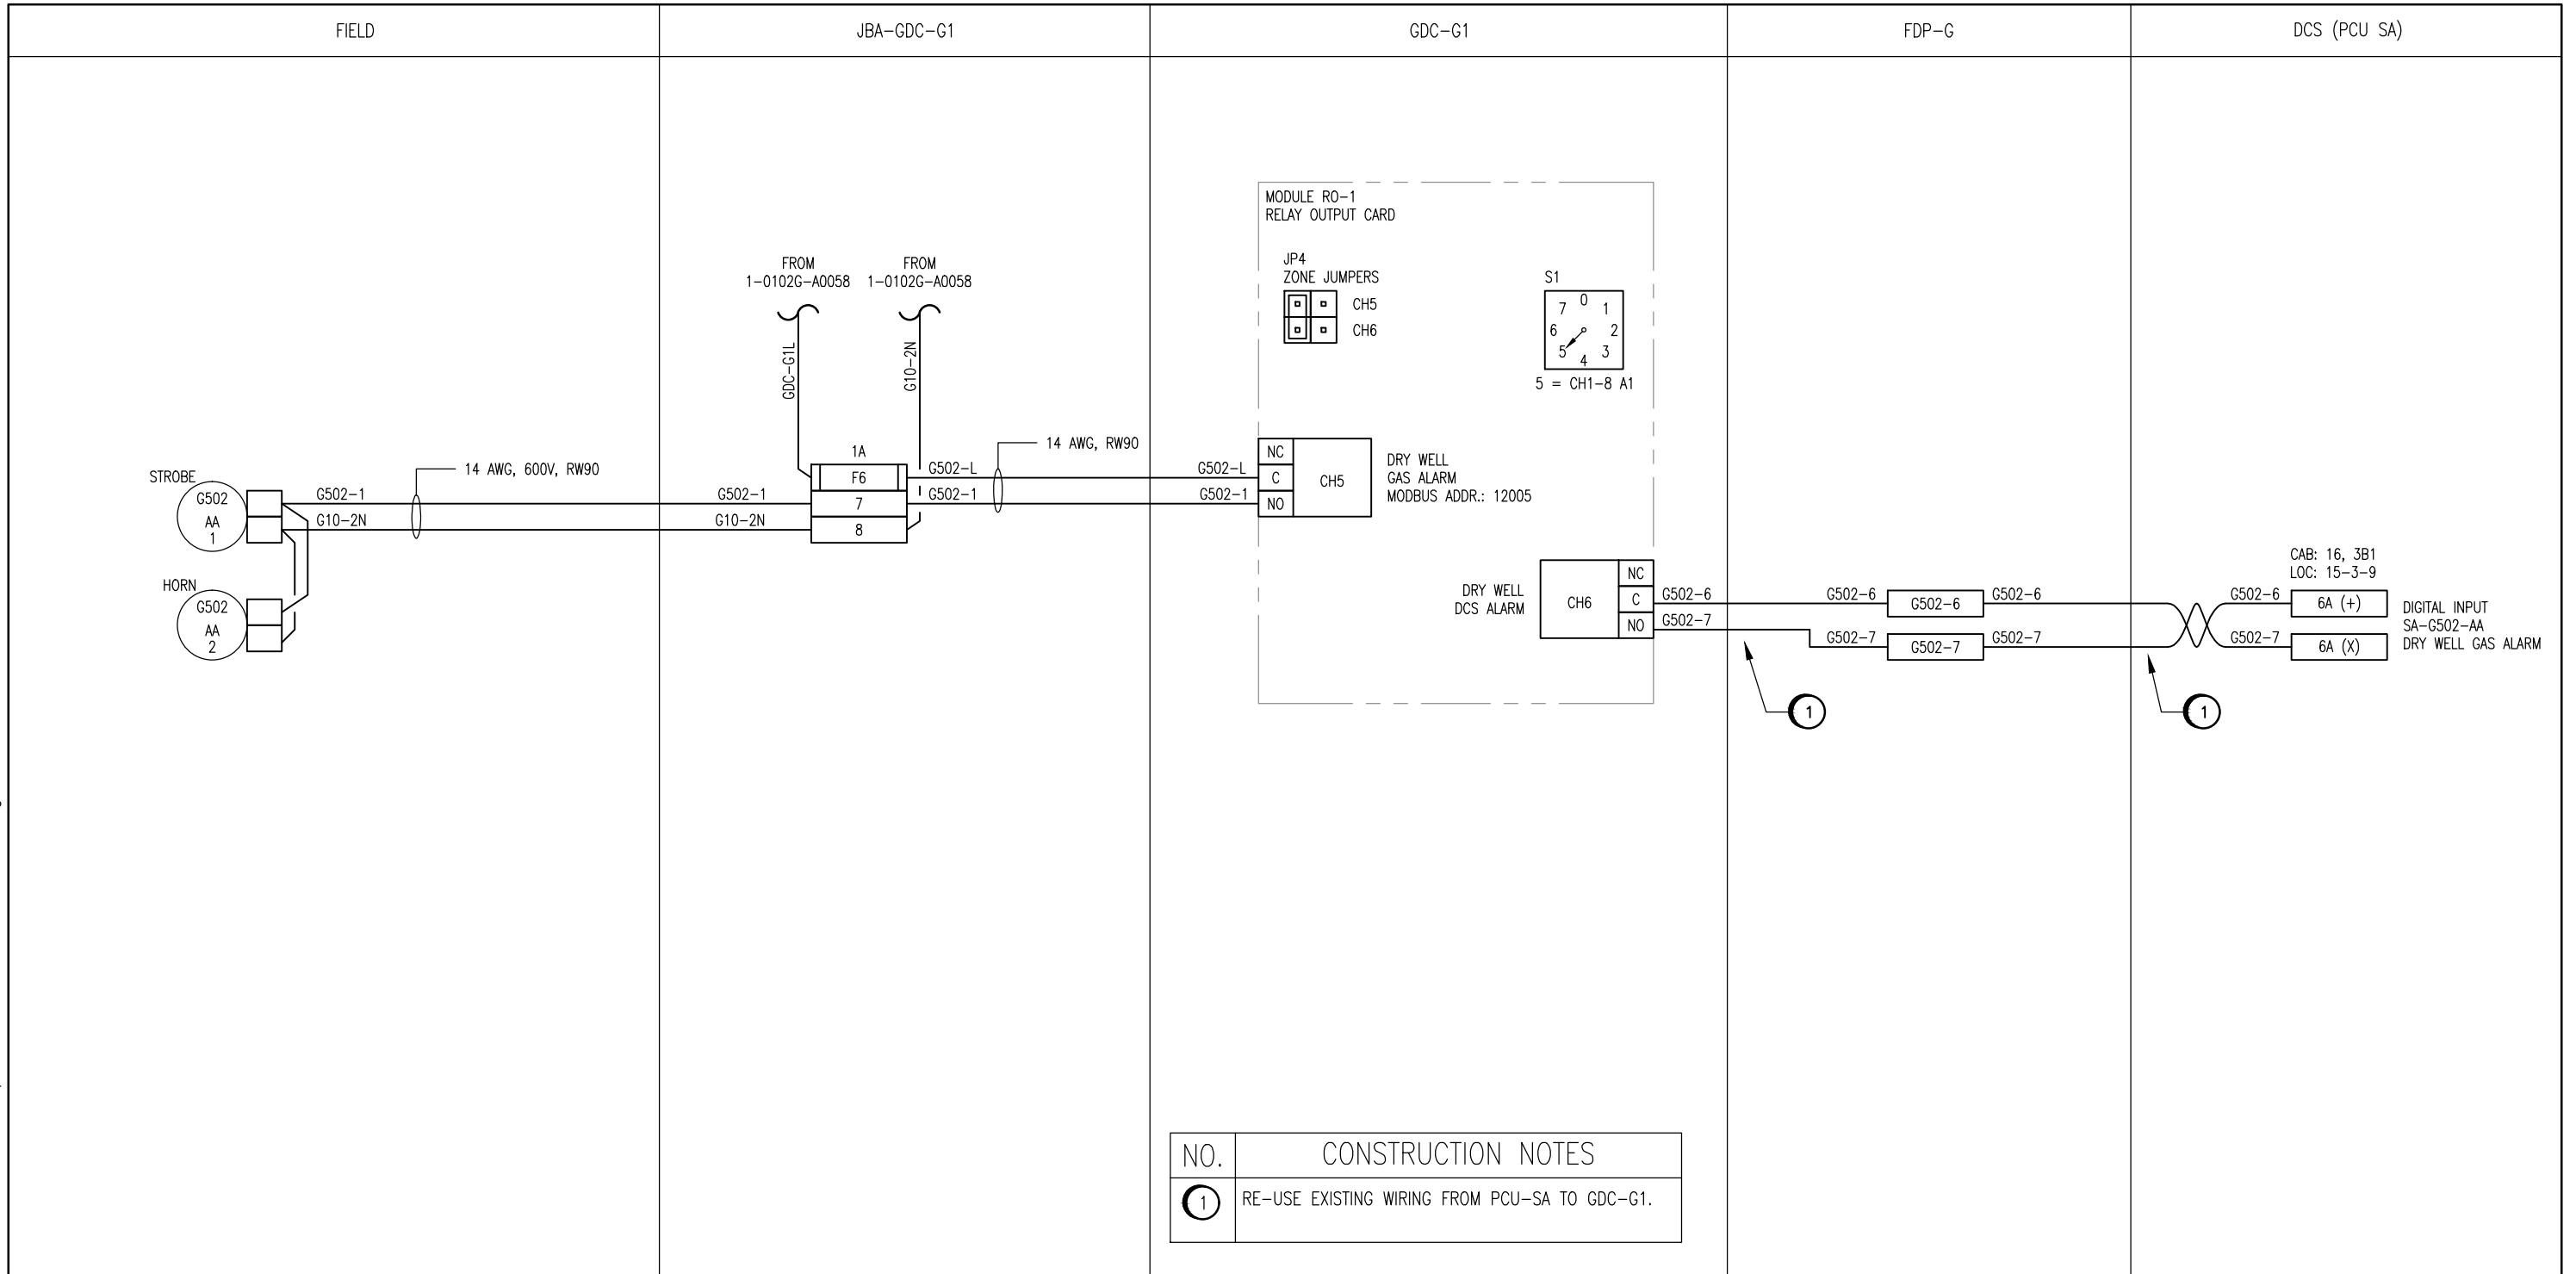

NO.	CONSTRUCTION NOTES
1	RE-USE EXISTING WIRING FROM PCU-SA TO GDC-G1.



SNC-LAVALIN INC.
 148 Nature Park Way
 Winnipeg, MB, Canada R3P 0X7
 204-786-8080

ENGINEER'S SEAL
 ORIGINAL DRAWING
 SEALED BY:
 T. M. CHURCH
 SNC-LAVALIN
 2011/03/25
 REV. 00



SOUTH END WATER POLLUTION CONTROL CENTRE
 ESSENTIAL SYSTEM UPGRADES
 INSTRUMENT LOOP DIAGRAM
 G502 DRY WELL GAS ALARM

NO.	REVISIONS	DATE	DESIGN	CHECK
00	ISSUED FOR TENDER, BID OPP. 209-2011	2011/03/11	TMC	CJR

DESIGNED BY: T. CHURCH	CHECKED BY: C. REIMER
DRAWN BY: S. COATES	APPROVED BY: C. REIMER
SCALE: N.T.S.	DATE: 2009/12/18
RELEASED FOR CONSTRUCTION	
BY: N. HARRINGTON	DATE: 2011/03/11
CONSULTANT NO.: 112577-0106-48DD-1215	

CITY DRAWING NUMBER	SHEET	REV.	SIZE
1-0102G-A0069	001	00	B