



- CONSTRUCTION NOTES**
- ① INSTALL PENETRATIONS AS PER DETAIL 1 OF 1-0102A-E0008.
 - ② INSTALL PENETRATIONS AS PER DETAIL 1 AND 2 OF 1-0102A-E0008.
 - ③ INSTALL CONDUIT EXPANSION JOINTS AT LOCATION OF EXISTING EXPANSION JOINTS.
 - ④ ROUTE AUTOMATION AND NETWORK CABLES ON INSTRUMENTATION SIDE OF THE BARRIERED CABLE TRAY.

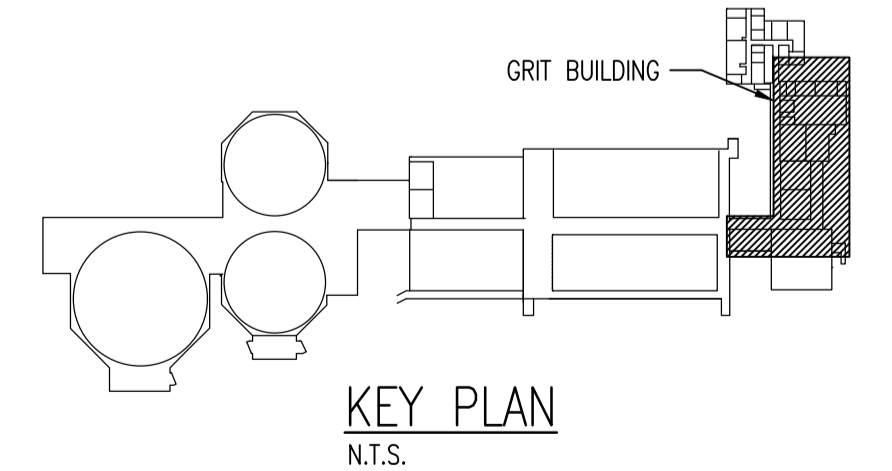

- NOTES:**
1. THE LOCATION OF THE CONDUITS AND CABLE IS APPROXIMATE. INSPECT THE ROUTE AND INSTALL AS REQUIRED. REQUEST APPROVAL PRIOR TO MAKING MAJOR ROUTE MODIFICATIONS.
 2. NOT ALL THE CONDUITS AND CABLES ARE SHOWN.

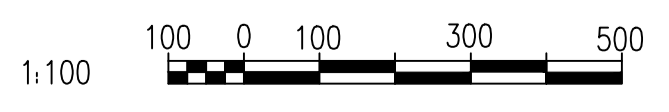

<p>SNC-LAVALIN INC. 148 Nature Park Way Winnipeg, MB, Canada R3P 0X7 204-786-8080</p>				<p>ENGINEER'S SEAL</p> <p>DESIGNED BY: T. CHURCH CHECKED BY: C. REIMER</p> <p>DRAWN BY: S. COATES APPROVED BY: C. REIMER</p> <p>SCALE: 1:100 RELEASED FOR CONSTRUCTION BY: N. HARRINGTON</p> <p>DATE: 2010/03/11 DATE: 2011/03/11</p>		<p>ORIGINAL DRAWING SEALED BY: T. M. CHURCH SNC-LAVALIN MEMBER #32682 2011/03/25 REV. 00</p>		<p>THE CITY OF WINNIPEG WATER AND WASTE DEPARTMENT</p> <p>SOUTH END WATER POLLUTION CONTROL CENTRE ESSENTIAL SYSTEM UPGRADES CONDUIT AND CABLE ROUTING GRIT BUILDING LOWER LEVEL</p>											
<p>ISSUED FOR TENDER, BID OPP. 209-2011</p>				<p>2011/03/11</p>		<p>TMC</p>		<p>CJR</p>		<p>CONSULTANT NO.: 112577-0106-47DD-0205</p>		<p>CITY DRAWING NUMBER</p> <p>1-0102G-E0025</p>		<p>SHEET</p> <p>001</p>		<p>REV.</p> <p>00</p>		<p>SIZE</p> <p>A1</p>	
<p>NO. REVISIONS</p>				<p>DATE</p>		<p>DESIGN</p>		<p>CHECK</p>		<p>1-0102G-E0025-001-00.dwg</p>									