



Dalhousie Forest Park Pathway Redevelopment

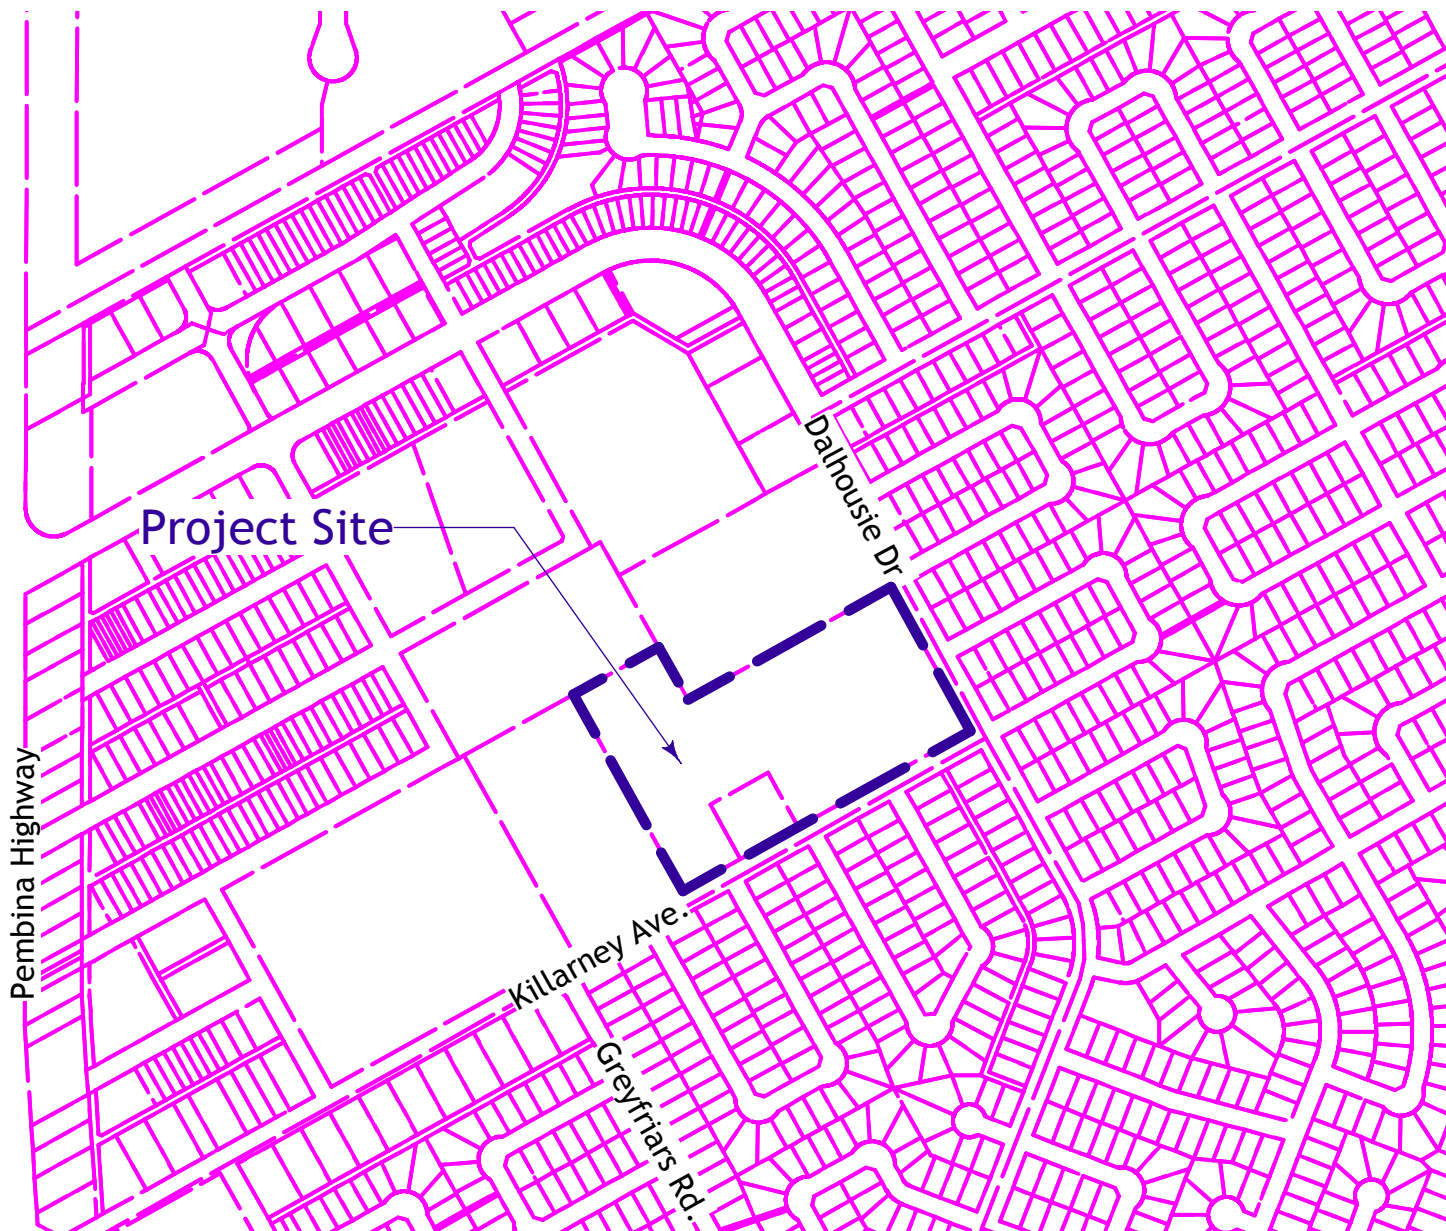

1	Layout Plan
L-SW-1	Scale: 1:7000

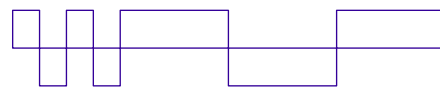

Drawing Schedule

L-SW-1	Cover / Site Location Plan
L-SW-2	Pathway Renovation Plan
L-SW-3	Pathway Renovation Detail Plan
L-SW-4	Limestone Pathway Details
L-SW-5	Forest Pathway Details