



THE CITY OF WINNIPEG


WATER AND WASTE DEPARTMENT

NOTRE DAME AVENUE WATERMAIN RENEWAL- CONTRACT No. 16

BID OPPORTUNITY No. 229-2011

DRAWING INDEX

CITY DWG. NO.	CONSULTANT DWG. NO.	WATERMAIN RENEWAL DESCRIPTION	SHEET	1 OF 3
D-12318	C-201	NOTRE DAME AVENUE - FLINT ST. TO 45.6 WWL VALOUR ROAD	SHEET	1 OF 3
D-12319	C-202	NOTRE DAME AVENUE - 45.6 WWL VALOUR RD TO 74.0 WWL CLIFTON ST	SHEET	2 OF 3
D-12320	C-203	NOTRE DAME AVENUE - 74.0 WWL CLIFTON ST TO WESTON ST	SHEET	3 OF 3

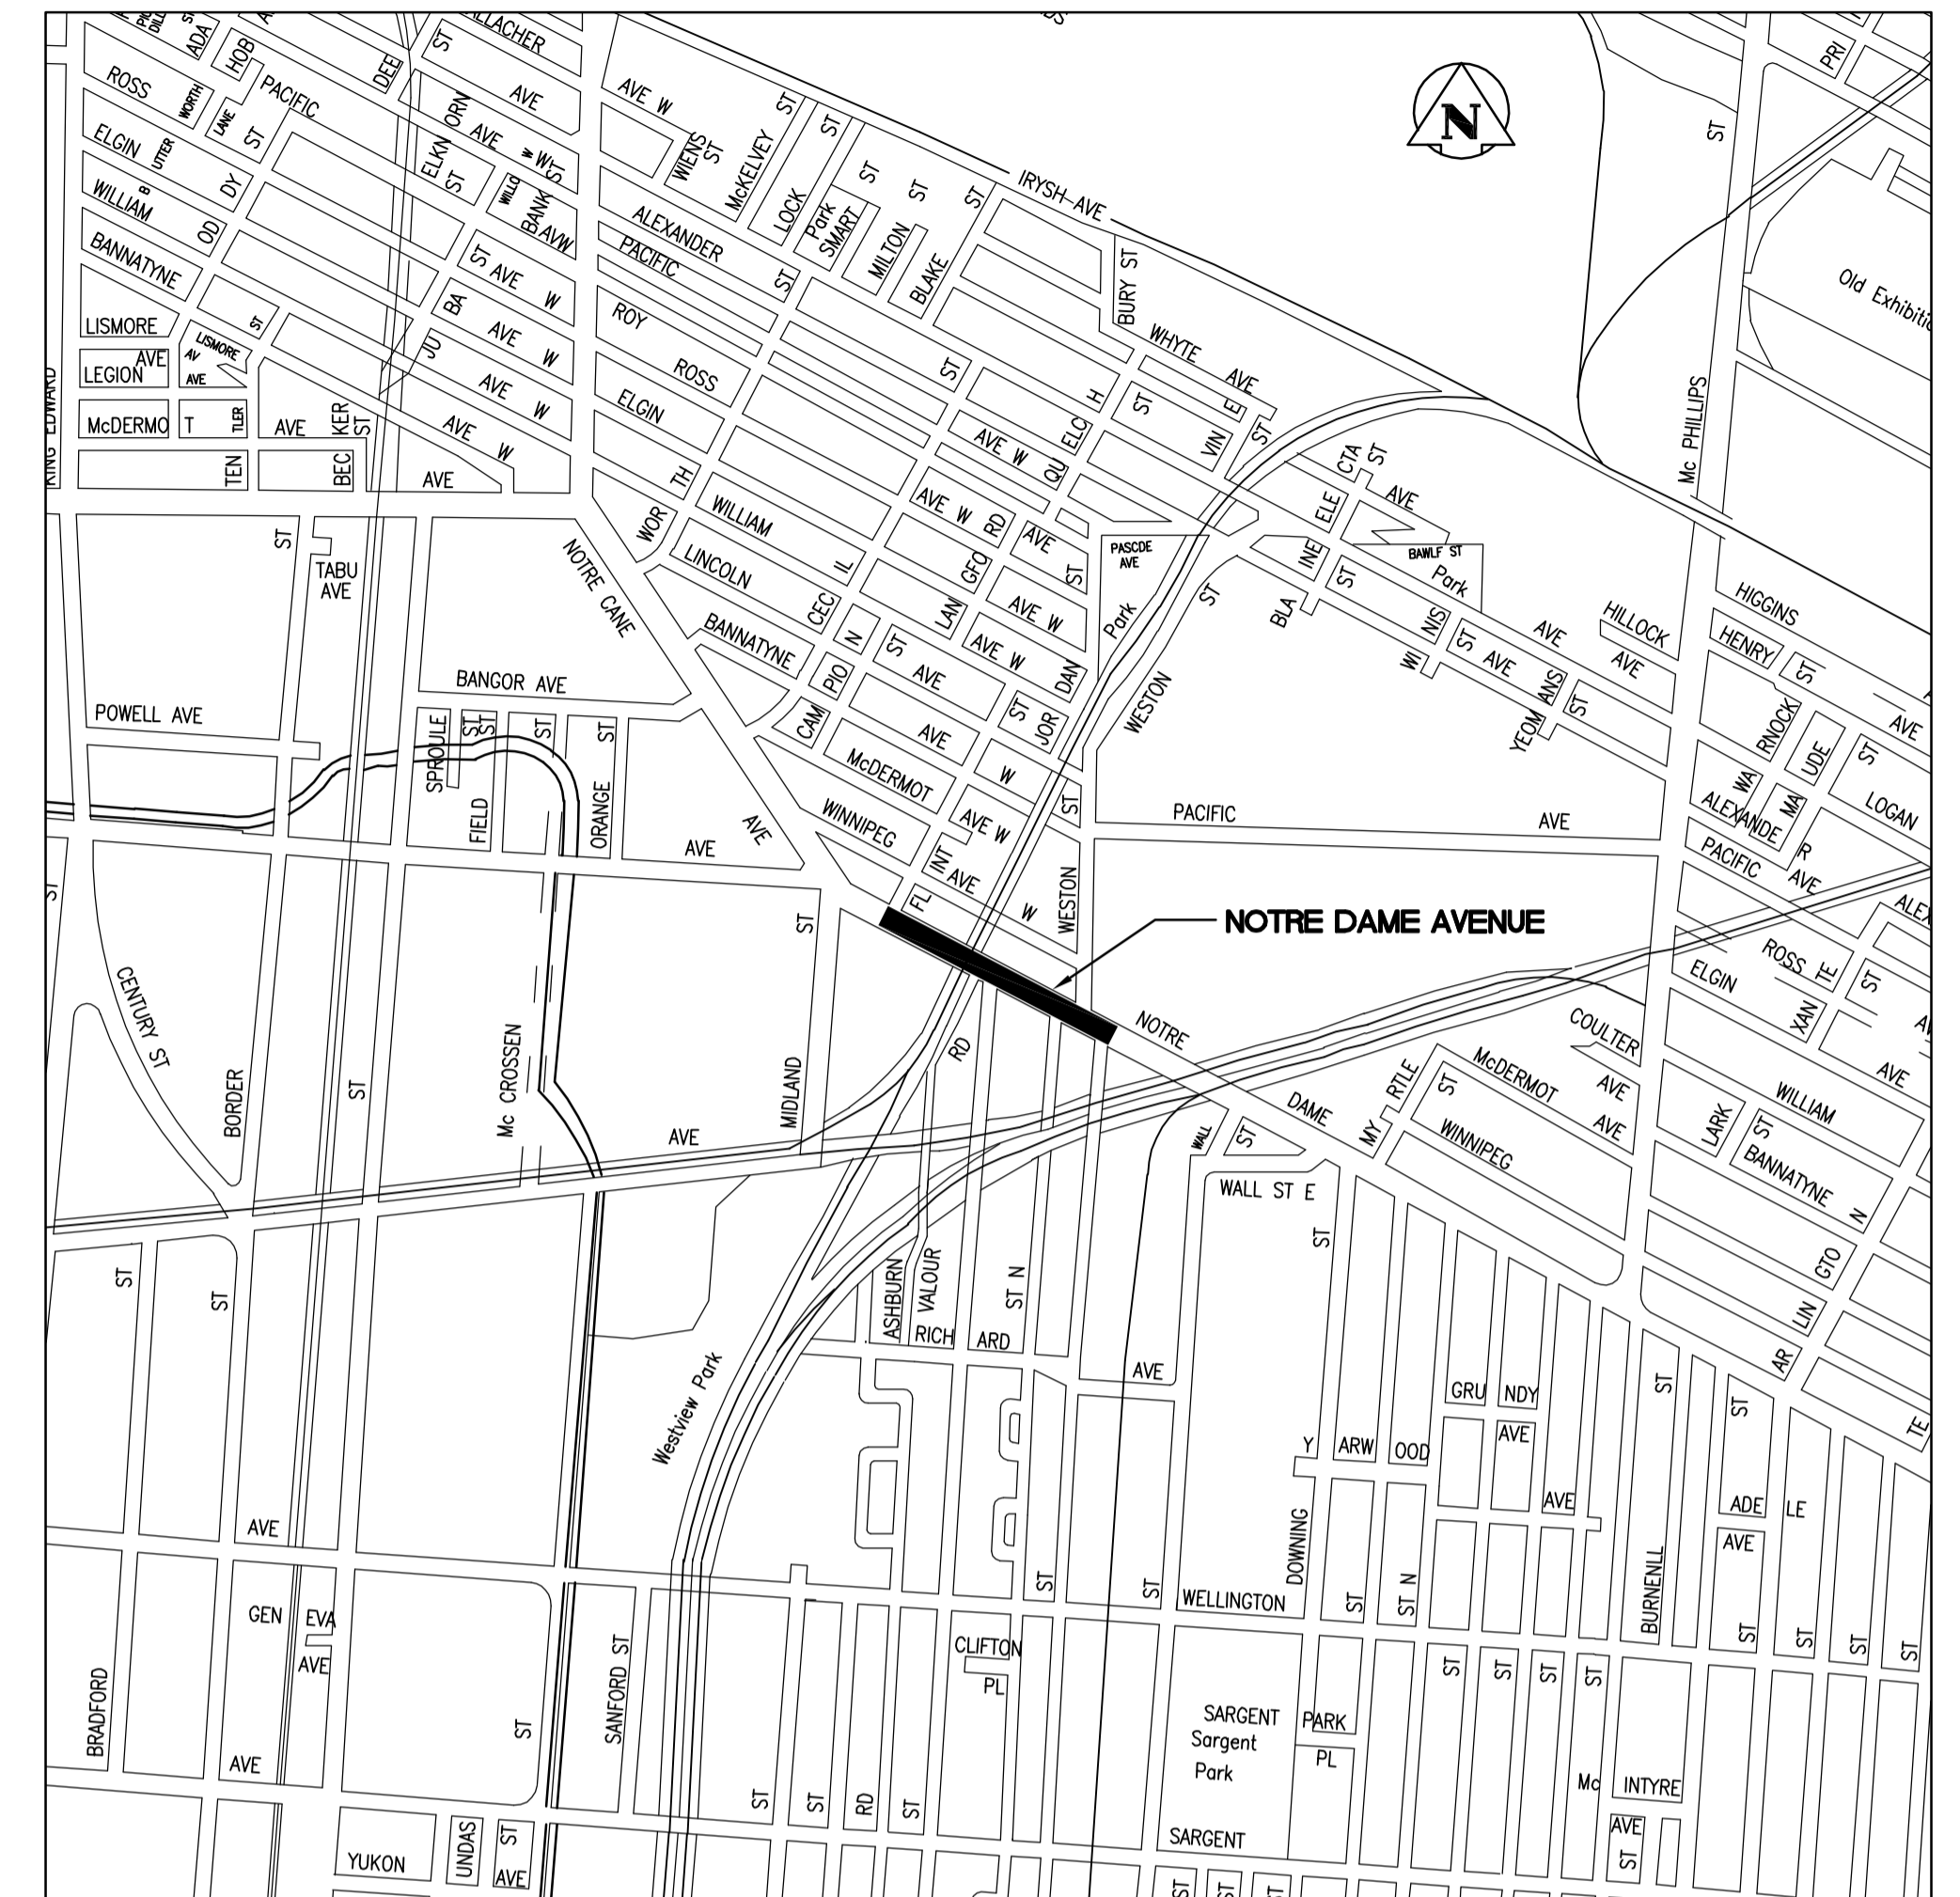

KEY PLAN



Stantec

Stantec Consulting Ltd.

WINNIPEG

MANITOBA