



**18** TYPICAL CONIFEROUS TREE PLANTING  
**L3** N.T.S.

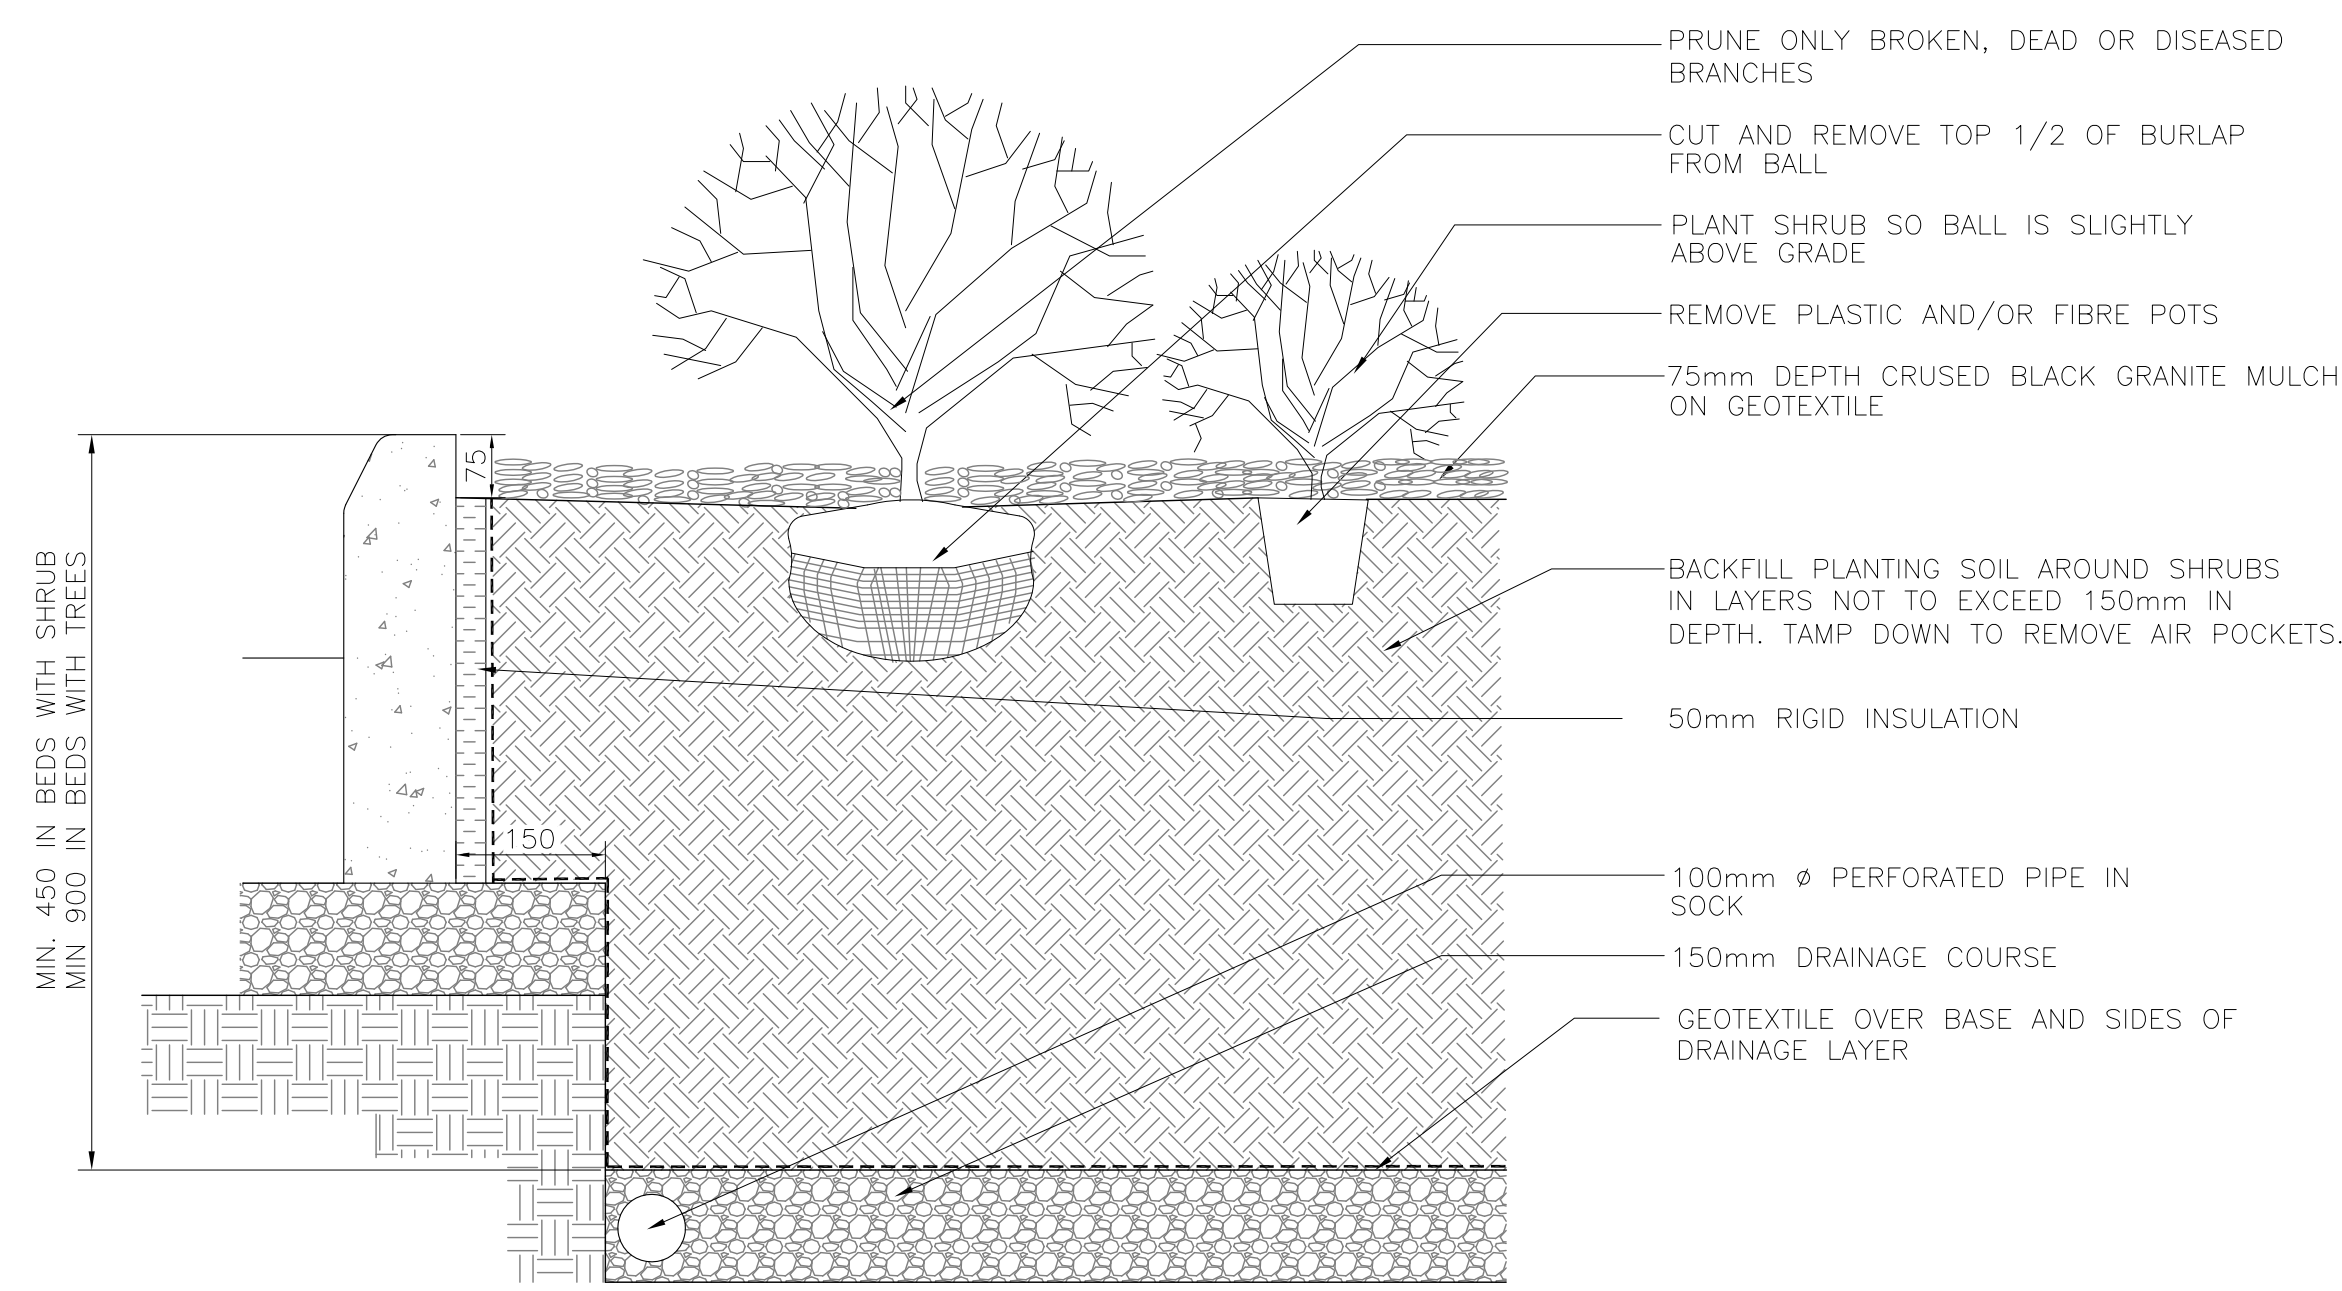

**19** TYPICAL SHRUB BED PLANTING / MULCH BED  
**L3** N.T.S.

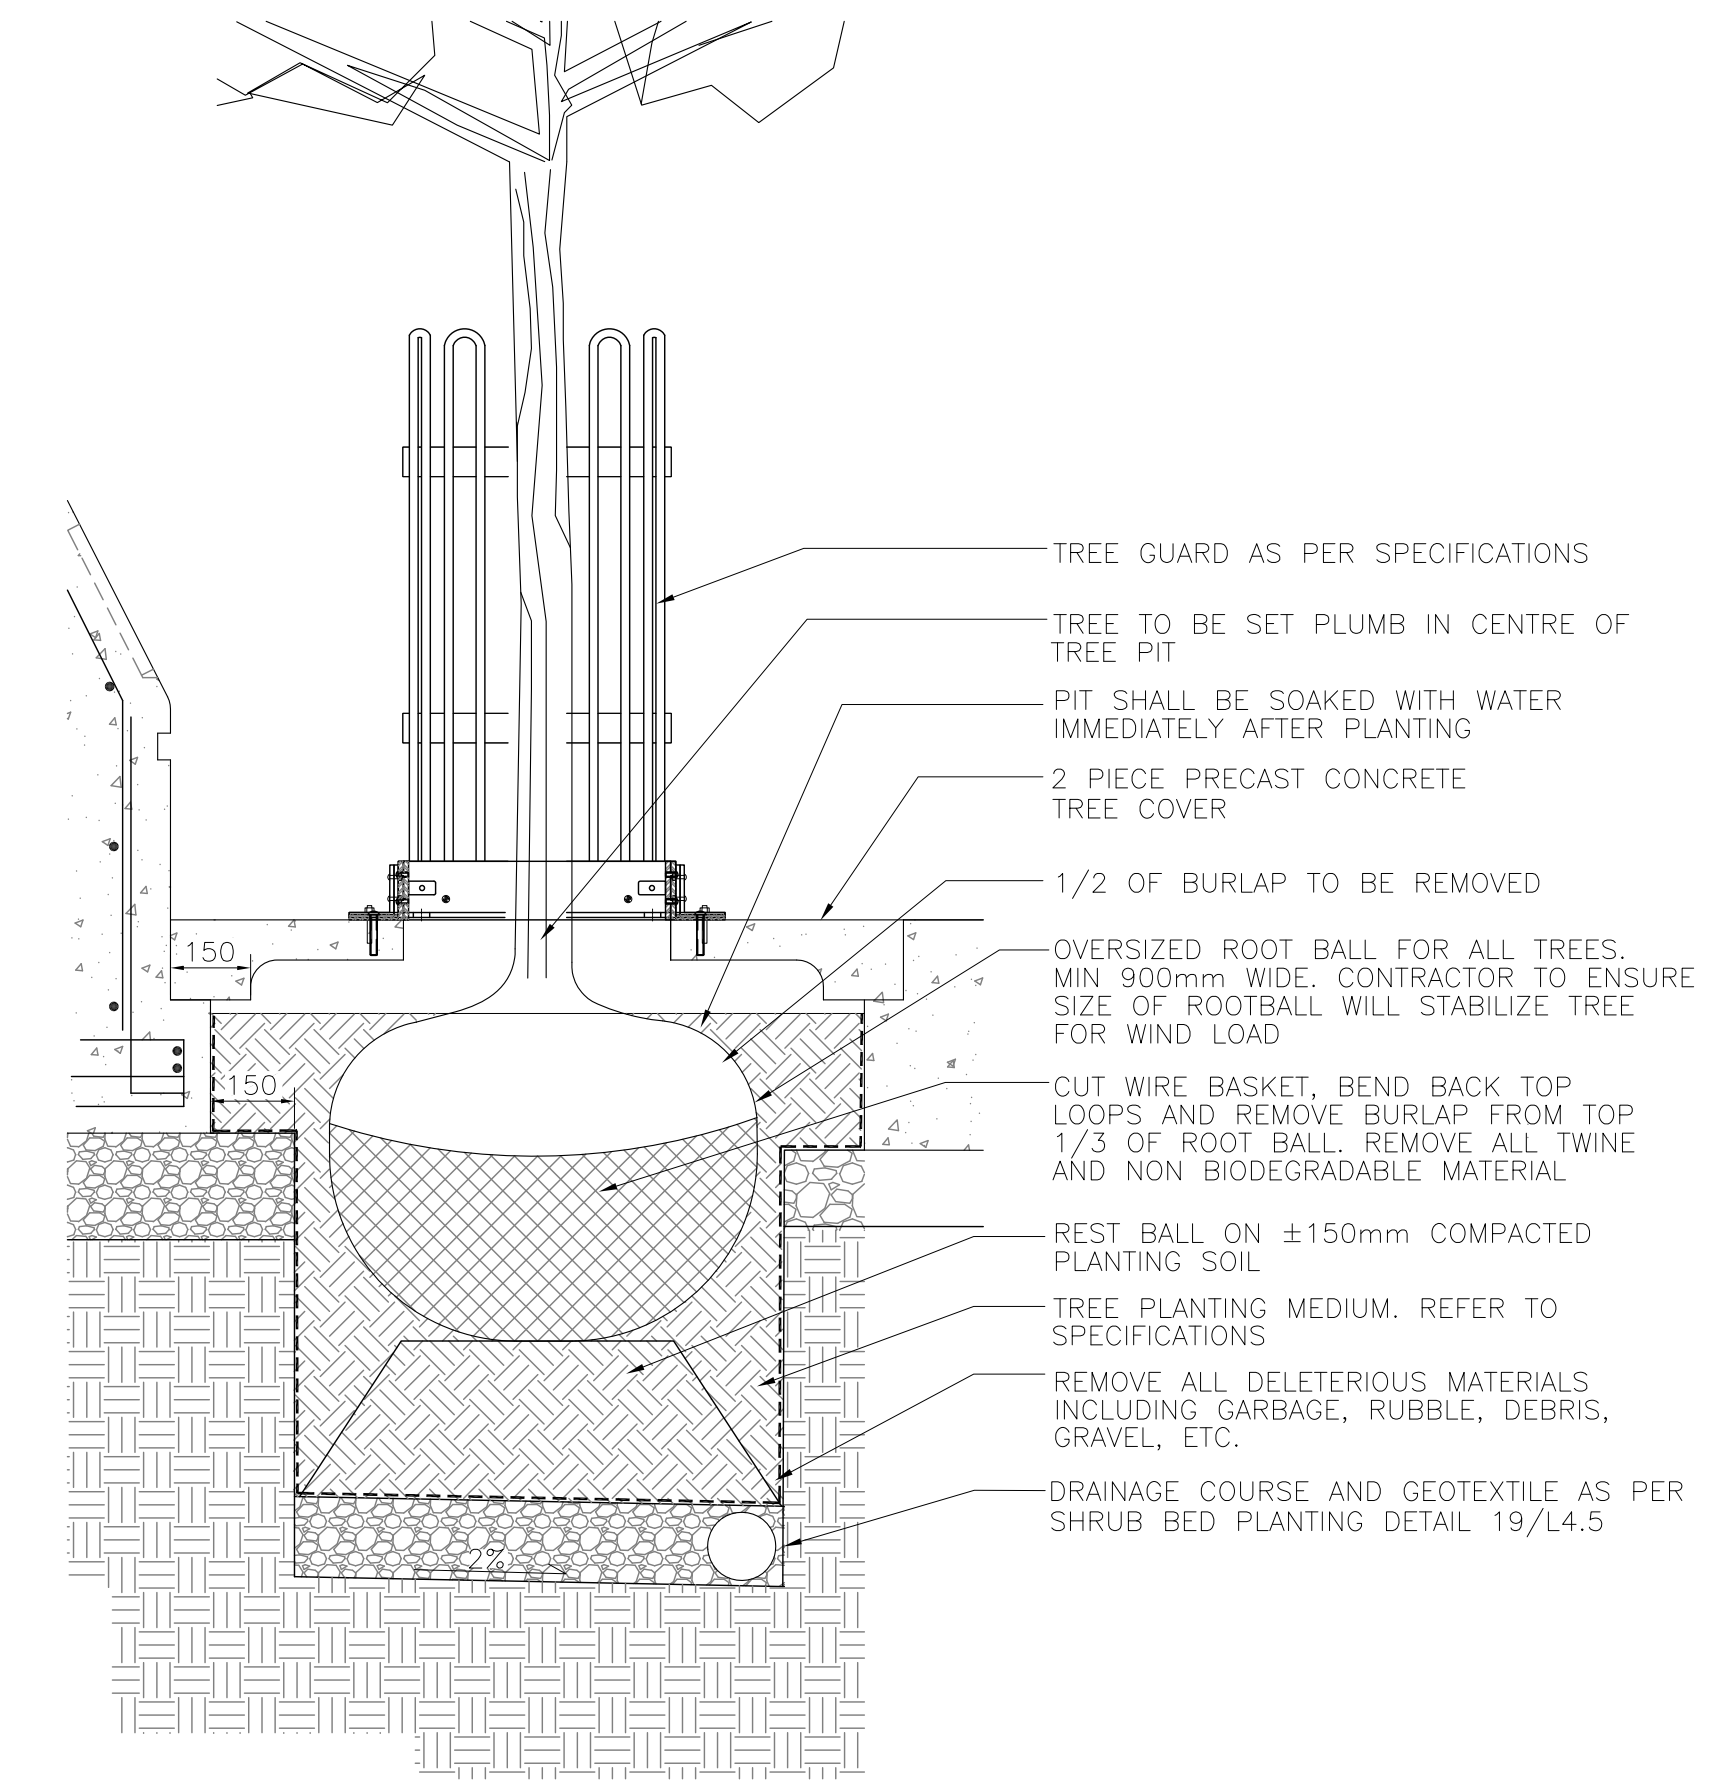

NOTE: CONTRACTOR SHALL ALLOW FOR SOIL SETTLEMENT

**20** TYPICAL DECIDUOUS TREE PLANTING IN TREE VAULT  
**L3** N.T.S.

No.	Revisions	Date	By
Date Scale			
11-04-11 AS NOTED			
Designed By	Drawn By	Checked By	
JW	MH	JW	

**McGOWAN · RUSSELL**  
 Client  
**TRANSCONA BIZ**

Project Title  
**TRANSCONA CENTENNIAL SQUARE**  
 Sheet Title  
**DETAILS**

Project No. 10-025 Drawing No. **L4.5**