



# Venting of Roof

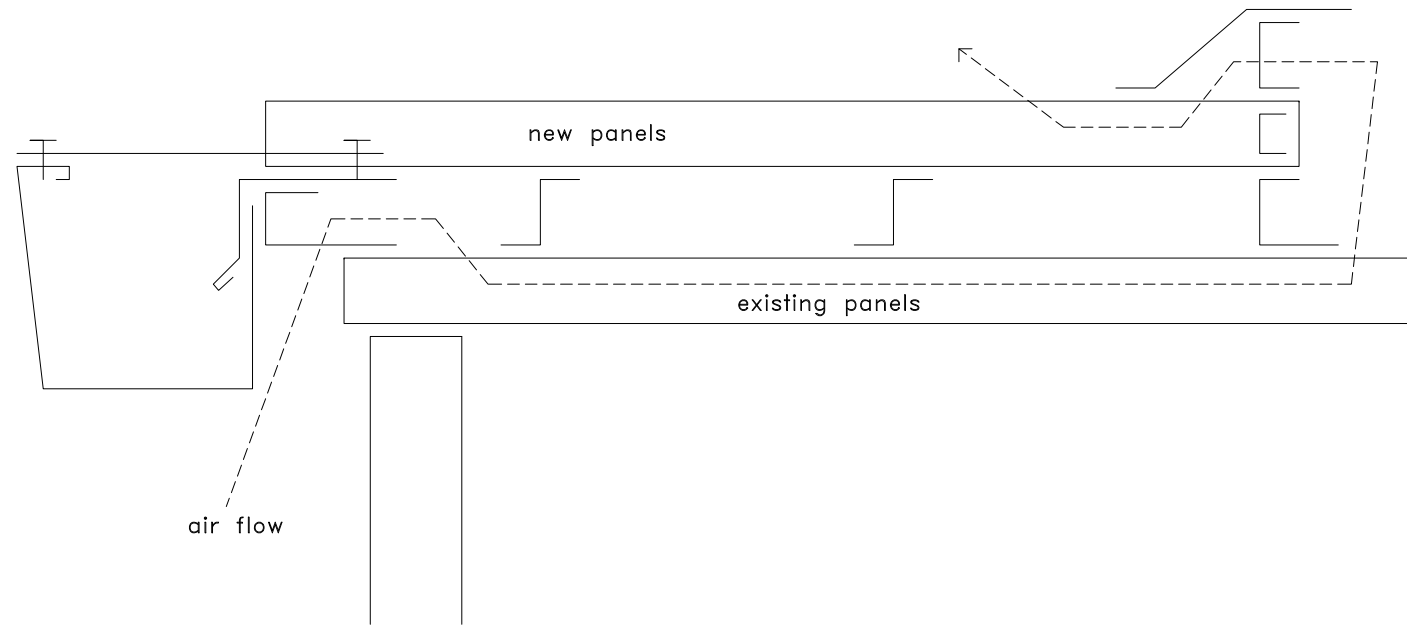

# Structural Down Pipes

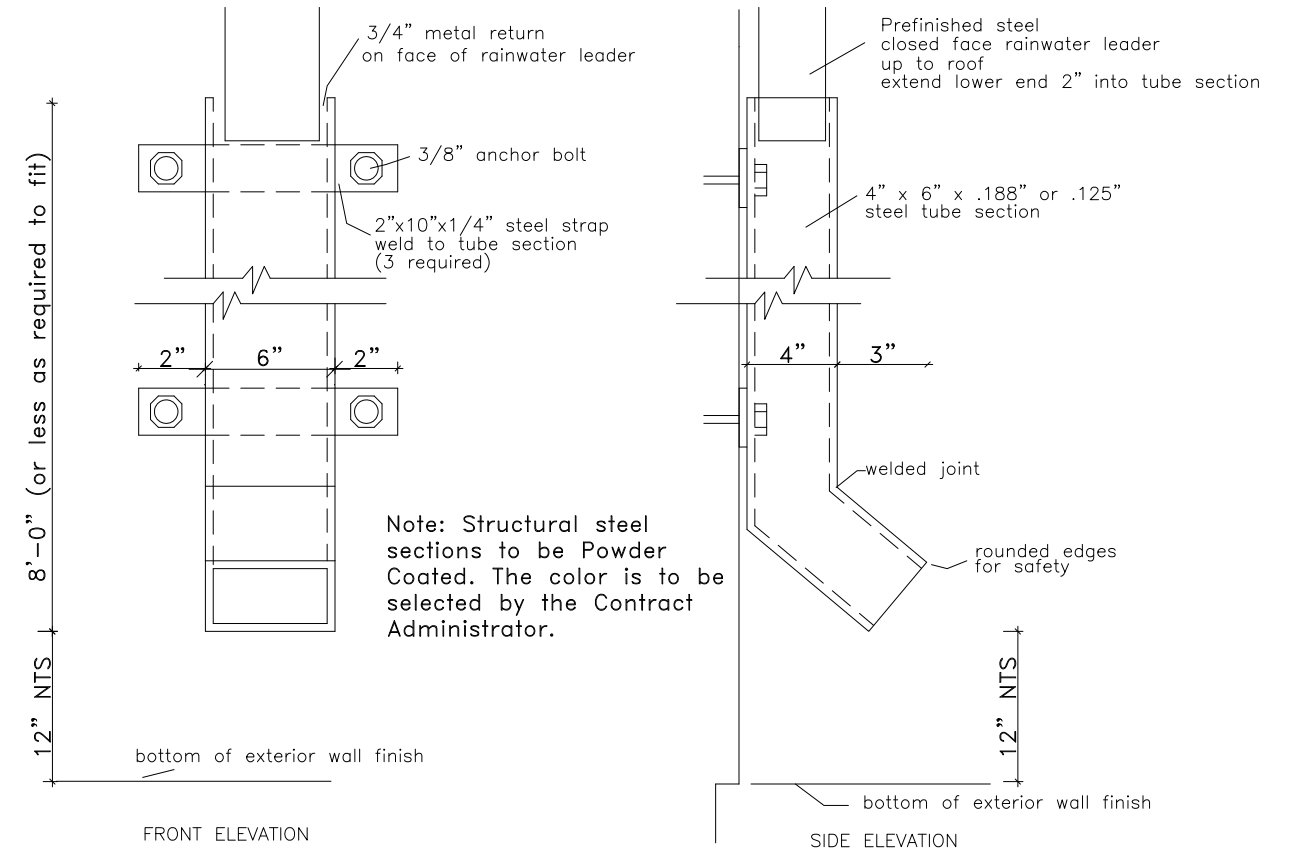

<b>AGASSIZ CONSULTING GROUP</b>	
809 Pipeline Road, Winnipeg, Manitoba Phone: 697-8091 Fax: 697-8039	
Project: Oxford Heights Community Ctr 359 Dowling East Winnipeg, MB	
Date:	March 29, 2011
Drawing No.	D-1
File no:	3631
Scale:	N.T.S.