




CITY OF WINNIPEG

PUBLIC WORKS DEPARTMENT

ENGINEERING DIVISION

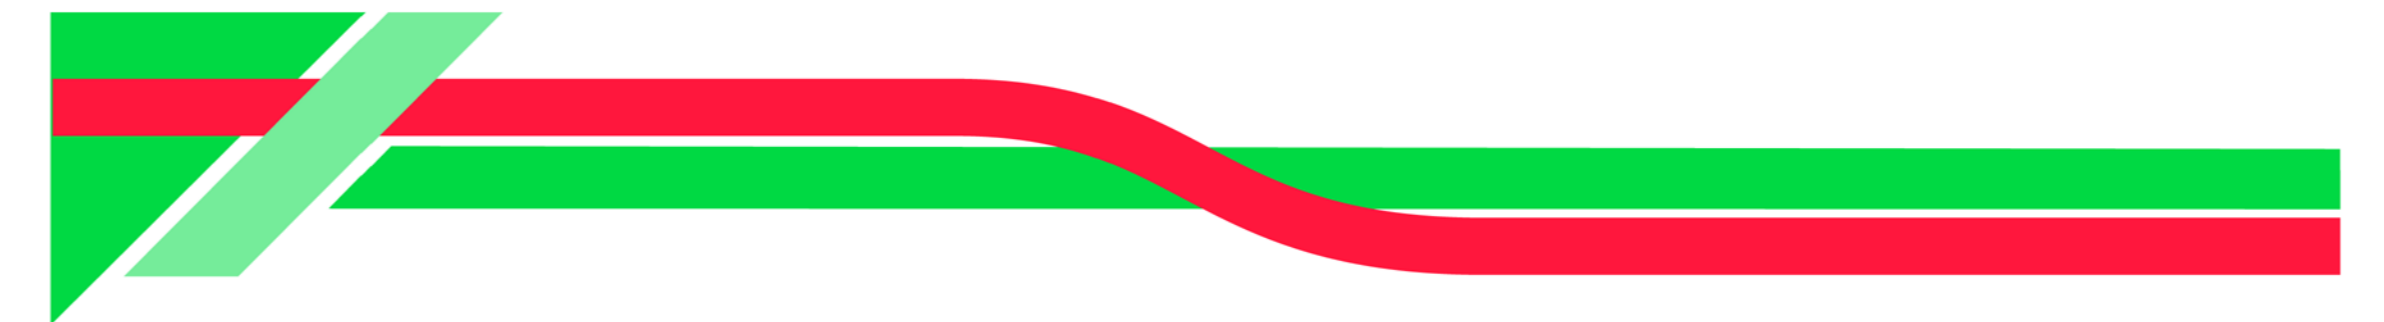

Canada-Manitoba
Infrastructure Program



Programme Infrastructures
Canada-Manitoba



2010 ACTIVE TRANSPORTATION INFRASTRUCTURE STIMULUS PROGRAM OMAND PARK UPGRADES

DRAWING LIST

- 5509114-C-14 STA. 1+00.00 - STA. 1+80.00
- 5509114-C-15 STA. 1+80.00 - STA. 3+25.00
- 5509114-C-16 STA. 3+25.00 - STA. 3+55.00
- 5509114-C-17 PORTAGE AVENUE SIDEWALK
- 5509114-C-18 LANDSCAPE PLAN

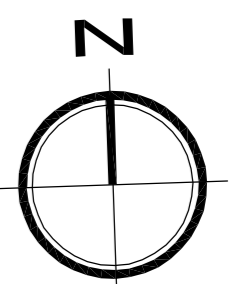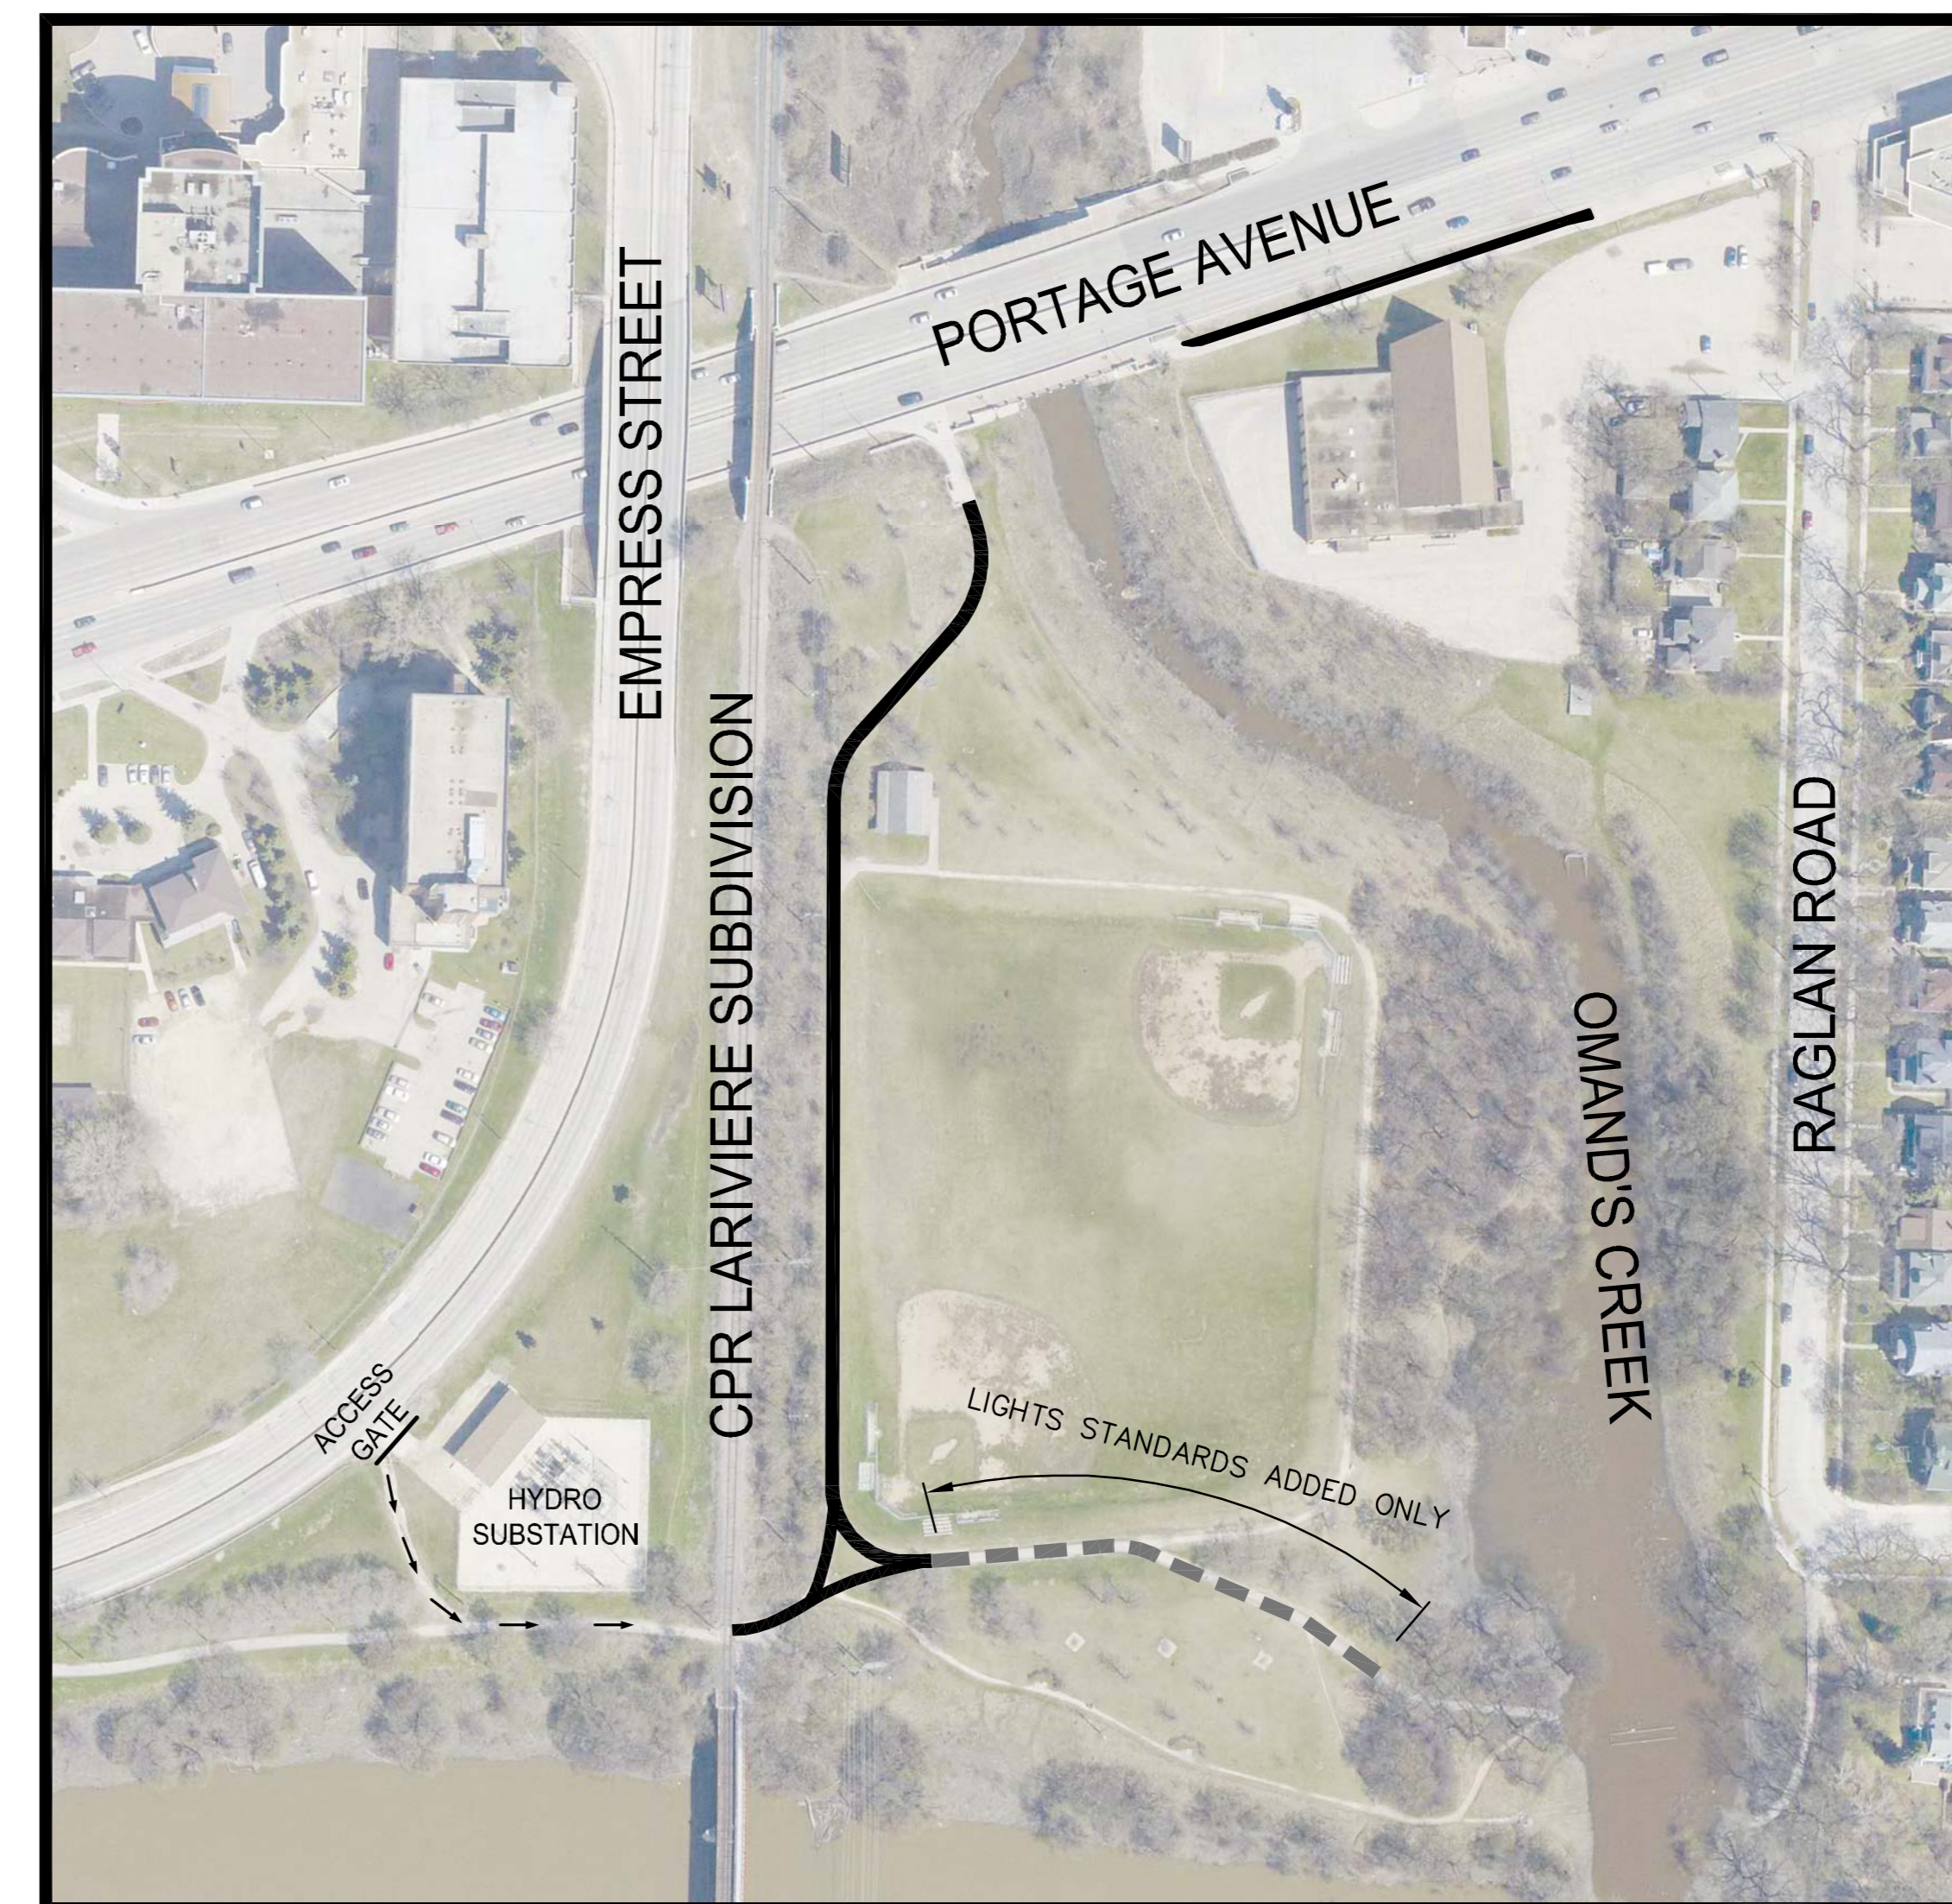

Jun 06, 2011 - 9:20am
 P:\5509114-5509199\5509114-000 2010 Active Transportation Infrastructure Stimulus Program\MMM Drawings\Omand Park Upgrades\5509114 OMAND PARK UPGRADES COVER 030611.dwg -top COVER



MMM Group Limited
 Suite 111 - 93 Lombard Ave.
 Winnipeg, MB R3B 3B1
 t.204.943.3178
 f.204.943.4948
 www.mmm.ca

RELEASED FOR CONSTRUCTION BY:

STREETS PROJECT ENGINEER

DATE