


PRELIMINARY
Not For Construction

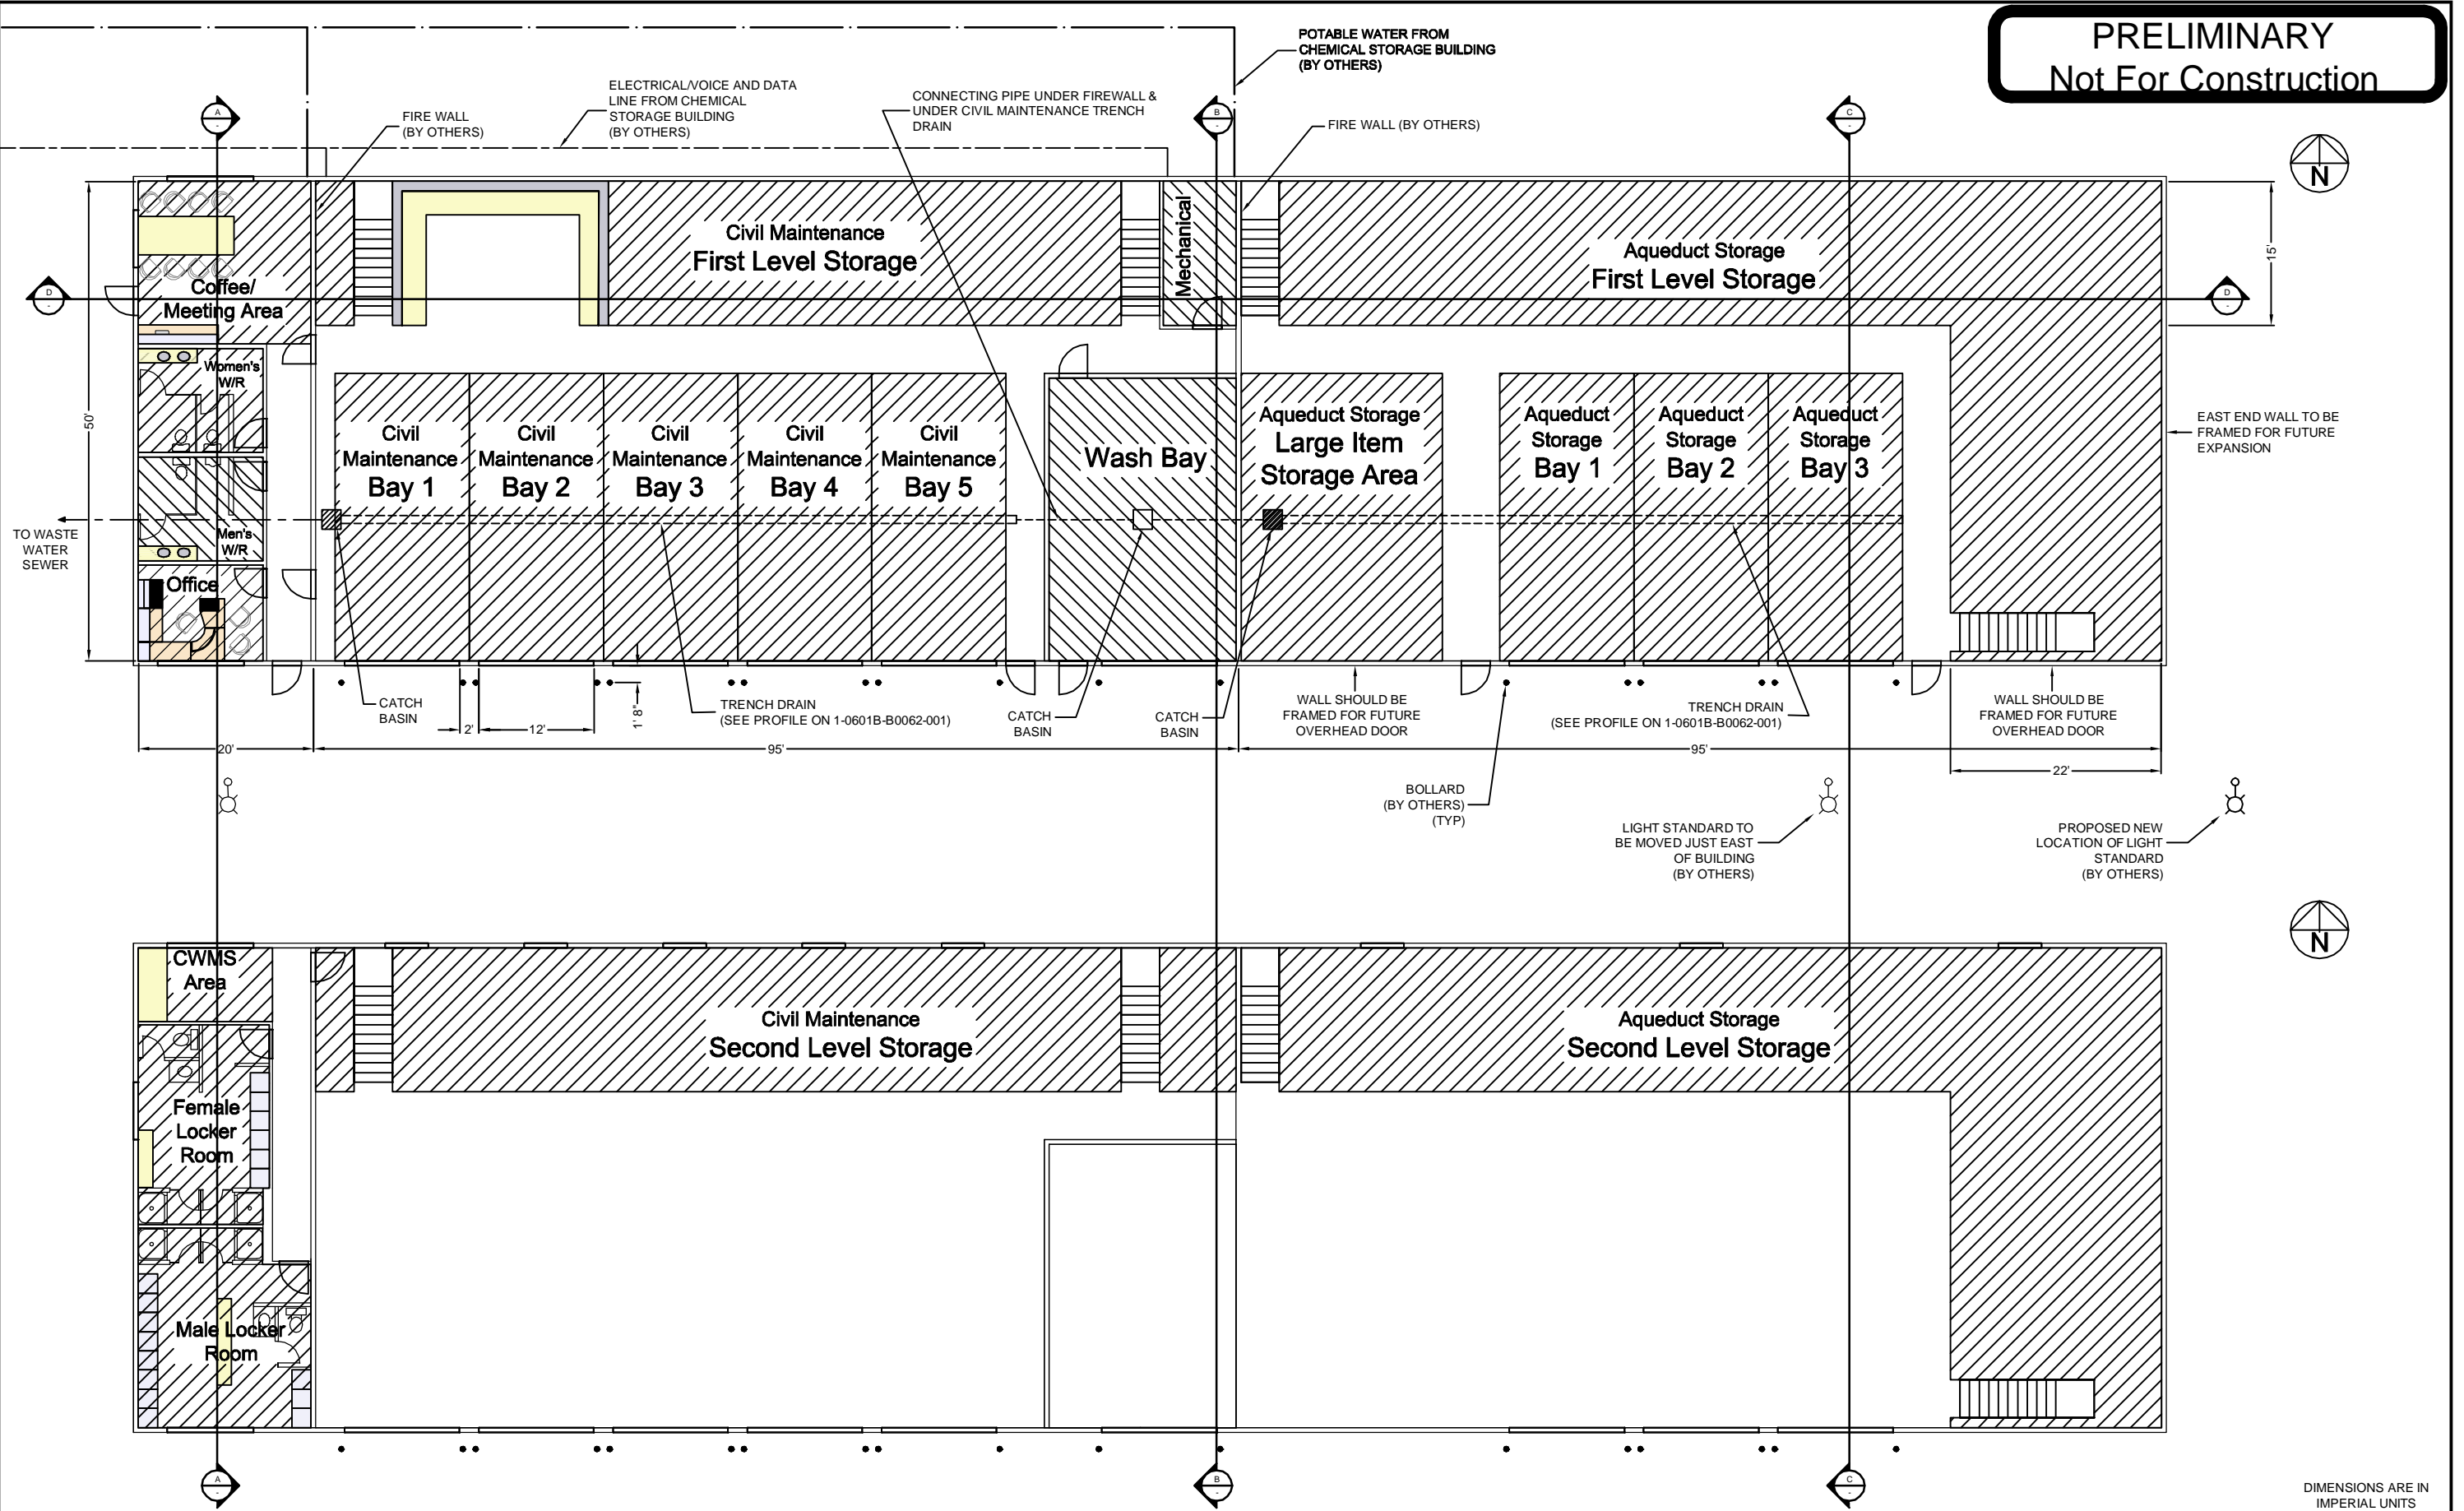

DIMENSIONS ARE IN IMPERIAL UNITS

EXISTING	LEGEND - PLAN	PROPOSED	EXISTING	LEGEND - PLAN	PROPOSED	EXISTING	LEGEND - PLAN	PROPOSED	B.M. ELEV.		ENGINEER'S SEAL	DESIGNED BY	CHECKED BY	CONSULTANT DRAWING NO.	
												AMC			
												AMC/CJH			

THE CITY OF WINNIPEG
WATER AND WASTE DEPARTMENT
ENGINEERING DIVISION

WINNIPEG DRINKING WATER TREATMENT PLANT

CITY FILE NUMBER
SHEET 2 OF 4
CITY DRAWING NUMBER
1-0601B-B0061-001

CIVIL MAINTENANCE/AQUEDUCT STORAGE BUILDING
PLAN VIEW