


PLAN

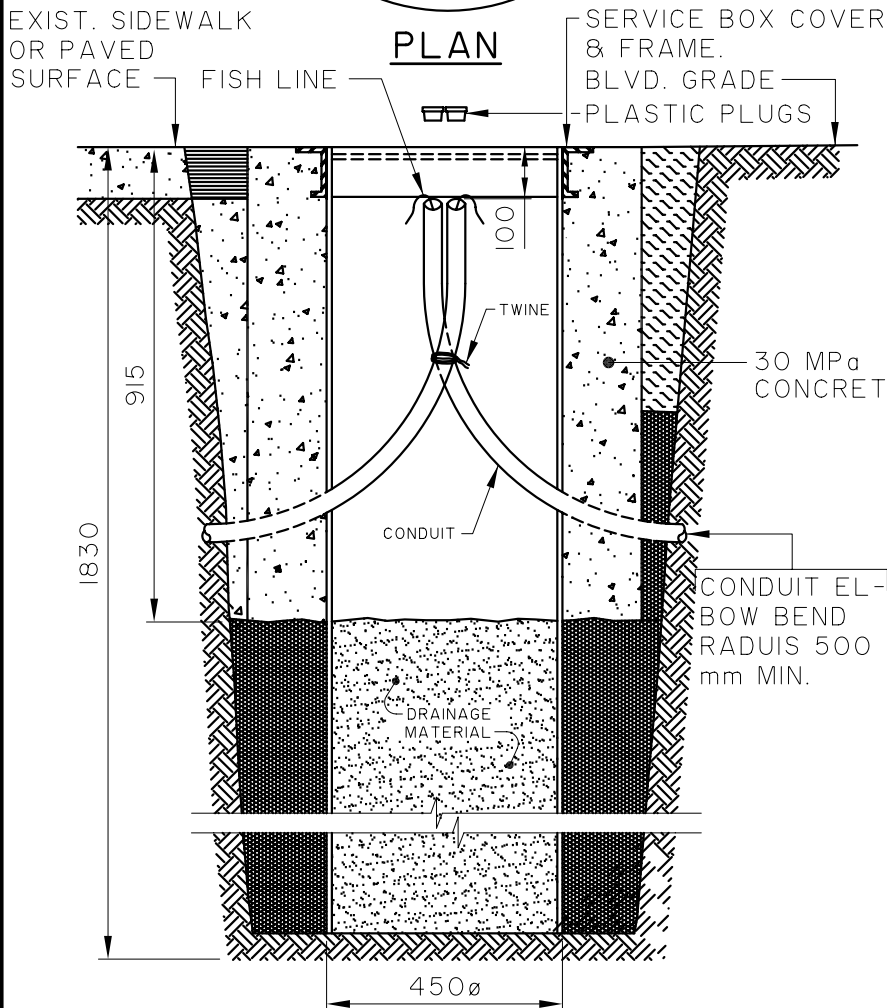

SECTION A-A

NOTES:

1. Install 450 mm \varnothing inner forming tube to the bottom of the excavation. Fill the tube with drainage material, to within 915 mm of grade.
2. Ends of conduit shall be formed into elbows with 500 mm bend radius.
3. Install 760 mm \varnothing outer forming tube, concentric within the inner form and supported by the compacted backfill.
4. Backfill remainder of exterior excavation with:
 - i) Cement stabilized fill in street paved ment areas.
 - ii) Cement stabilized fill where specified, otherwise with compacted granular material in bullnose, sidewalk and paved median areas.
 - iii) Compacted granular fill overtopped with compacted excavated material in landscaped boulevard and median areas.
5. Install service box cover to be flush with pavement, sidewalk or boulevard finish grade.
6. Pour 30 MPa concrete to form service box walls. Trowel finish top of wall.
7. Terminate conduits ends within 100 mm of finish grade of service box cover.
8. After 24 hours minimum cure, remove outer tubular form to a depth of 150 mm below grade.
9. For backfill information, see details "Standard Beddings and Backfills for Underground Traffic Signals Works, Drawing No. ST-101".

DIMENSIONS IN MILLIMETRES



**THE CITY OF WINNIPEG
PUBLIC WORKS DEPARTMENT
TRANSPORTATION DIVISION**

Reference Spec. No.
CW 3620-R5

Revisions

No.	Date	Description	By
2	FEB.92	DRAINAGE MATERIAL	
1	OCT.90	DRAINAGE MATERIAL	

SERVICE BOX DETAIL

Designed By: C.K.	Drawn By: A.R.	Scale : NT.S.
Checked By:	Date: 95 - 03 - 06	Drawing No.
Approved:		ST-49-A