



Top Plan

Pedra Cap to be predrilled and screwed to Base course using screws. Screws shall be Stainless Steel or Ceramic Coated and approved for use with ACQ treated wood. Screws to extend into timber base a minimum of 5 cm and be countersunk into pedra. Two screws are to be placed at each end and every 60 cm along length. Straight sections of pedra are to be butt jointed.


2 Pedra Cap Plan View  
L-8 Scale: 1:10

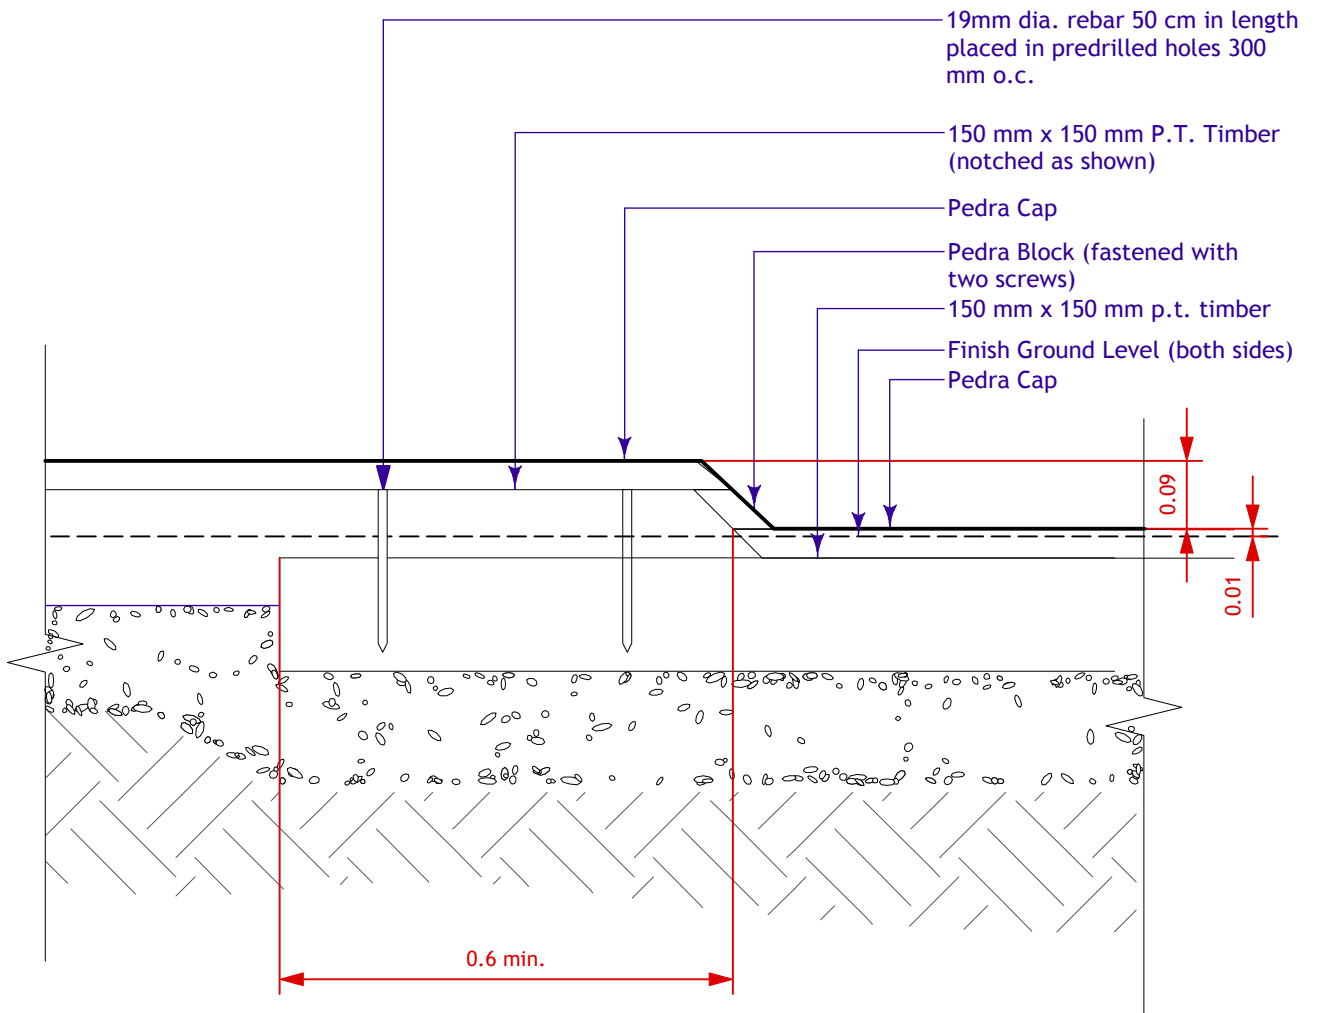

1 Timber Play Curb (accessible entry point)  
L-8 Scale: 1:10

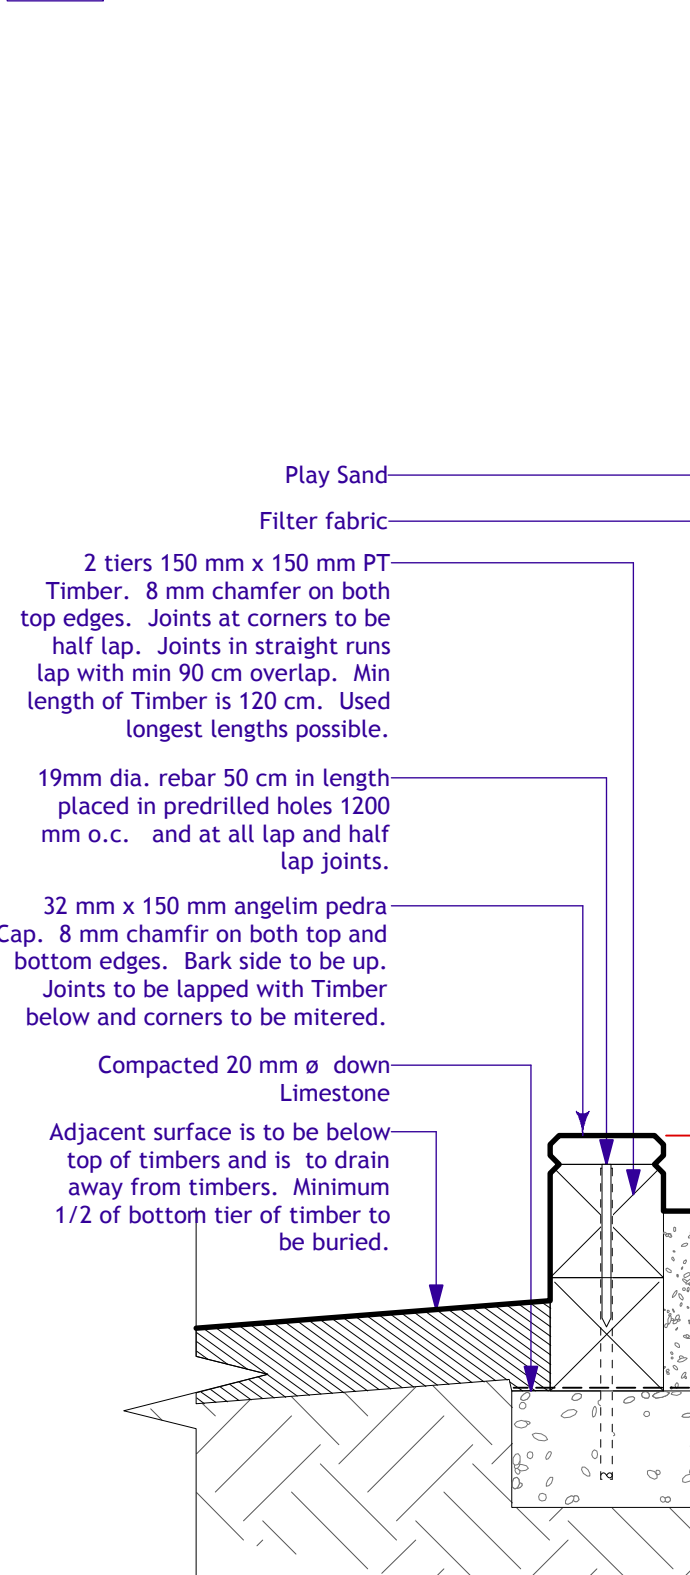

4 Sandbox Section  
L-8 Scale: 1:10

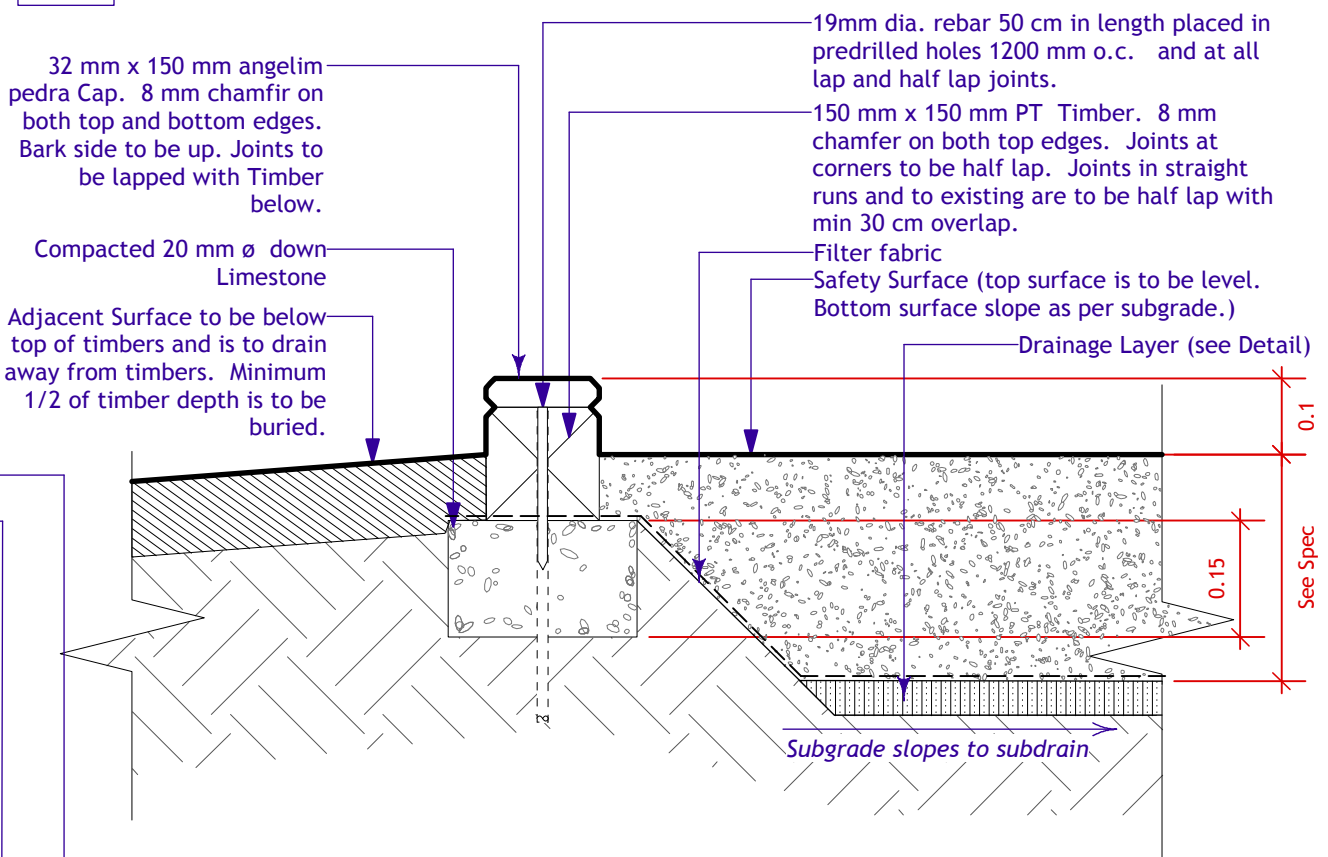

3 Timber Play Curb (Single Layer w. Cap)  
L-8 Scale: 1:10

C 4/26/11 For Bid Opp

No. Date Issue Notes

Drawing No.

Sir William Churchill Park  
Play Curb Details 1

