



NOTE: JOE MALONE PARK IS LOCATED AT 55 BOULTON BAY, JUST EAST OF KENASTON BLVD. BETWEEN TAYLOR AND GRANT AVENUE


EXISTING BOULTON ESTATES RETIREMENT HOME

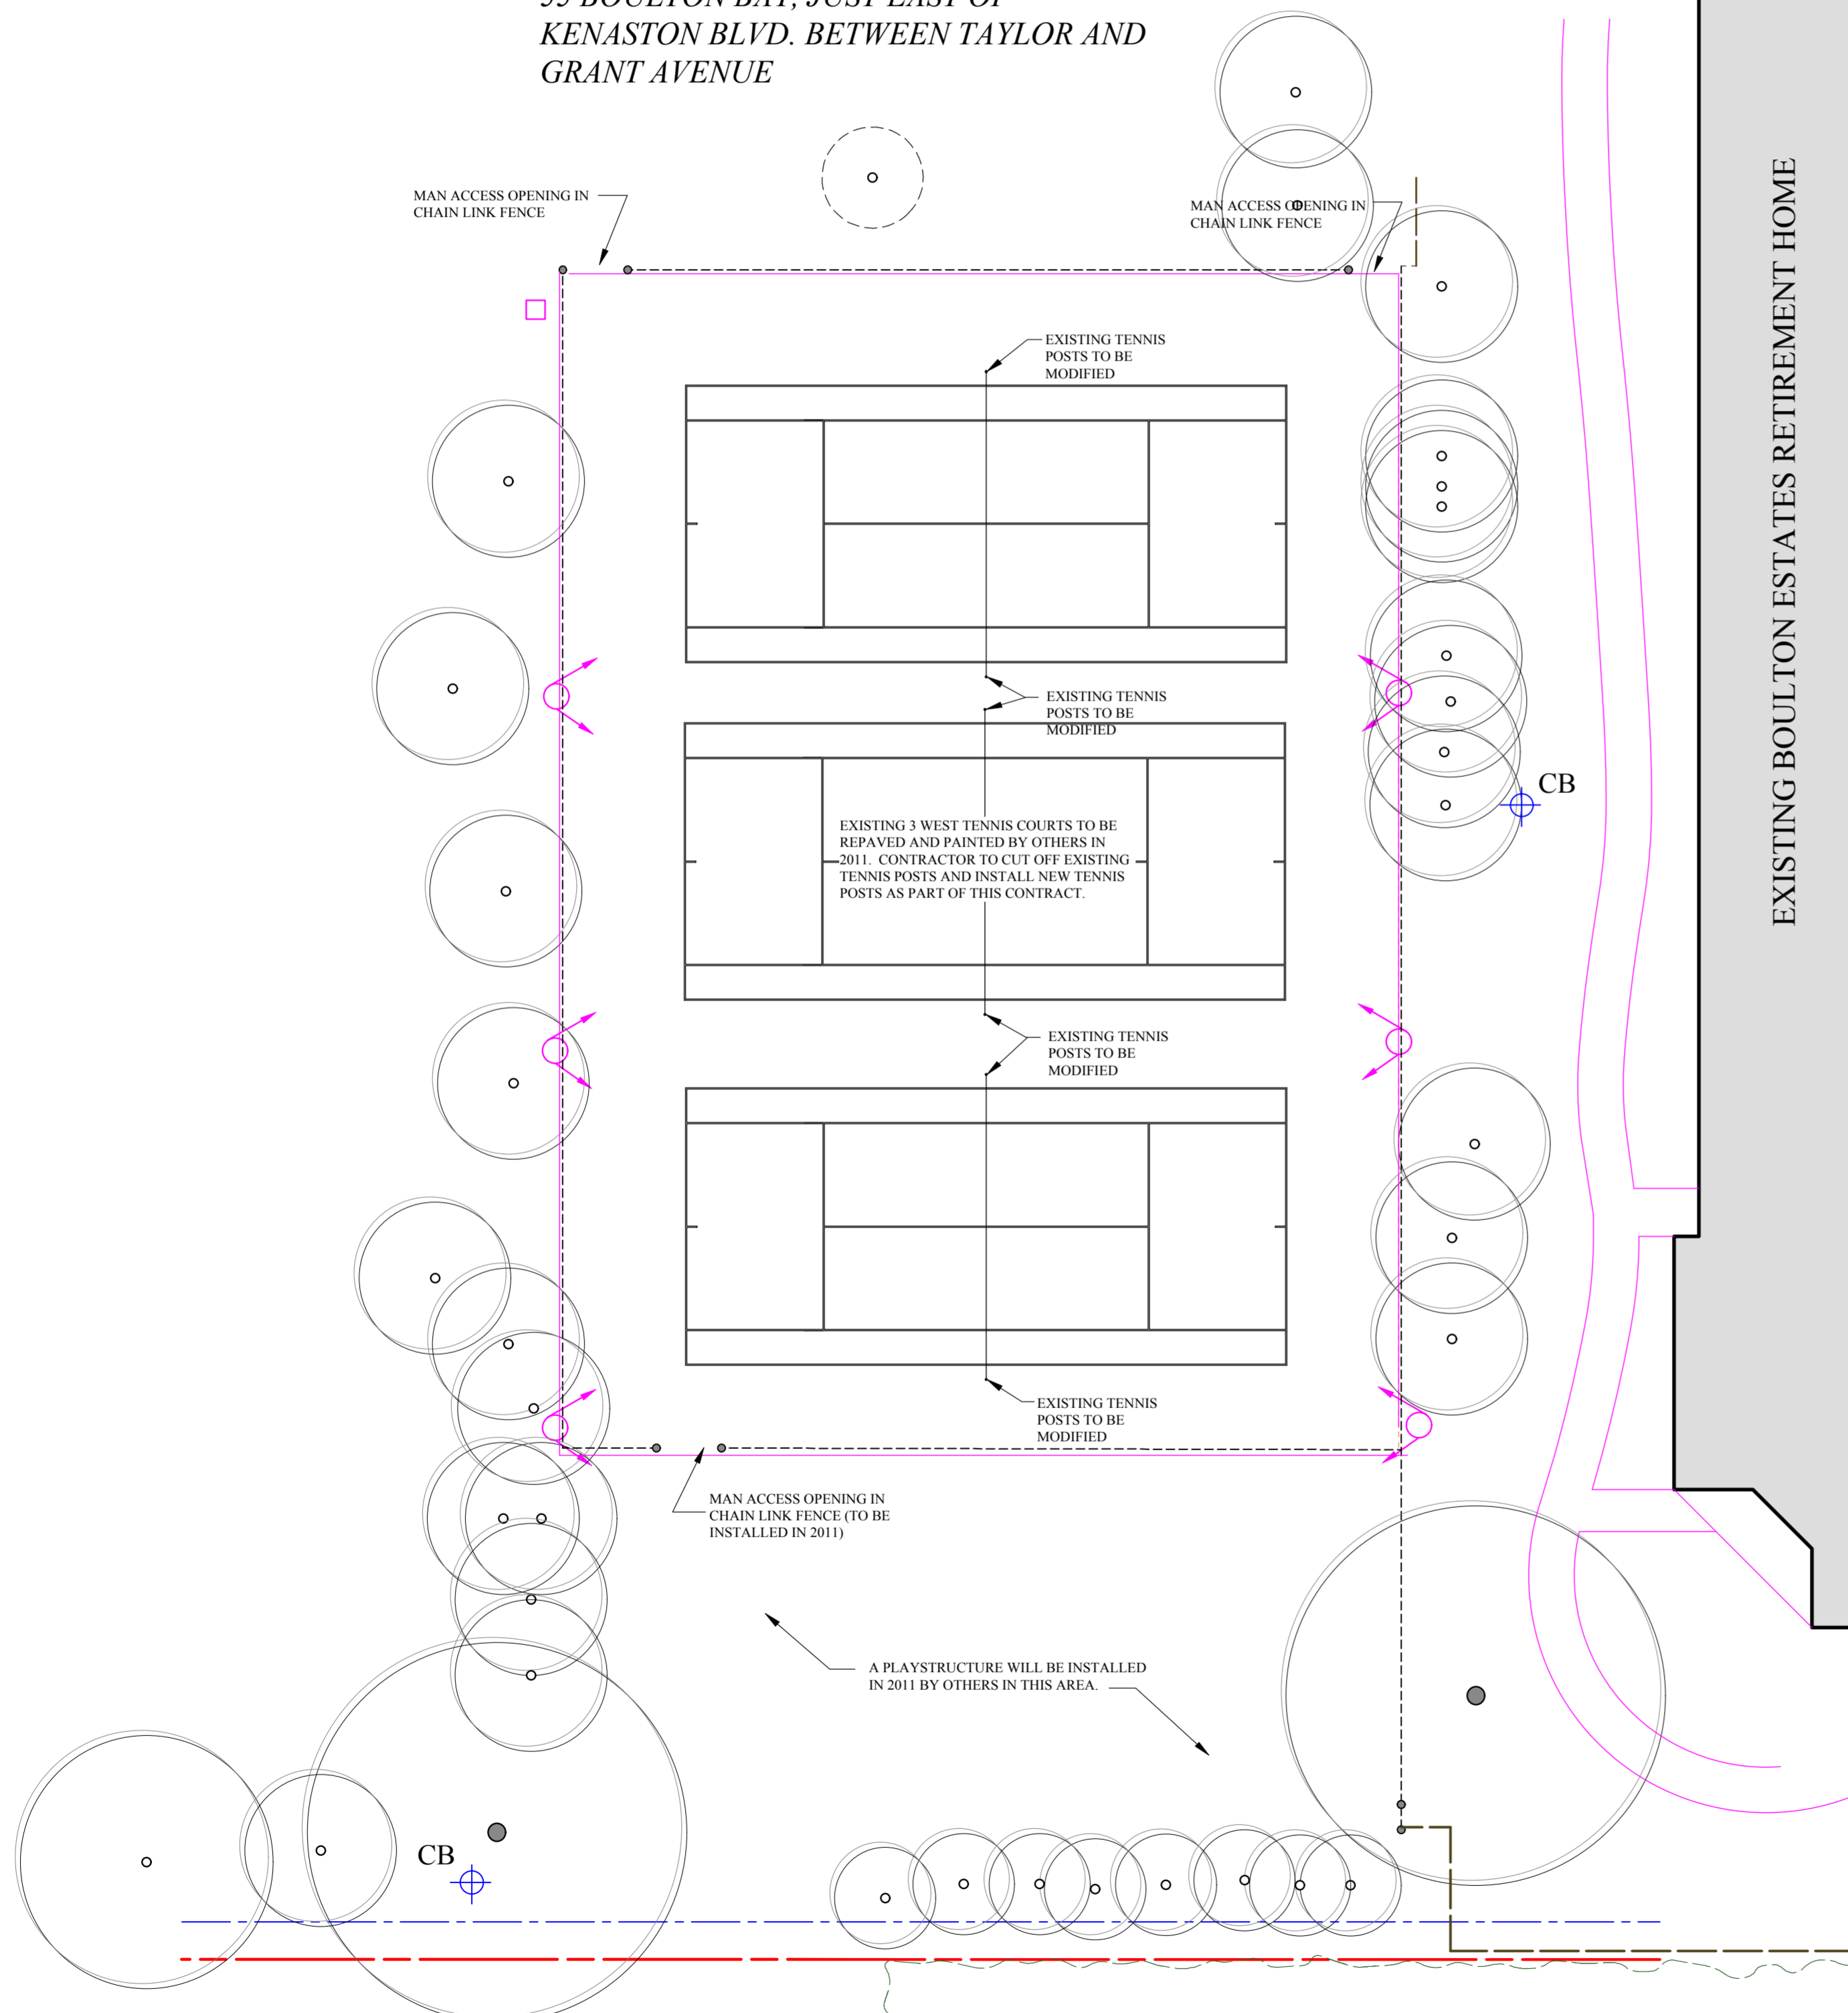


1 L2 TENNIS COURT LOCATION PLAN Scale: 1:200

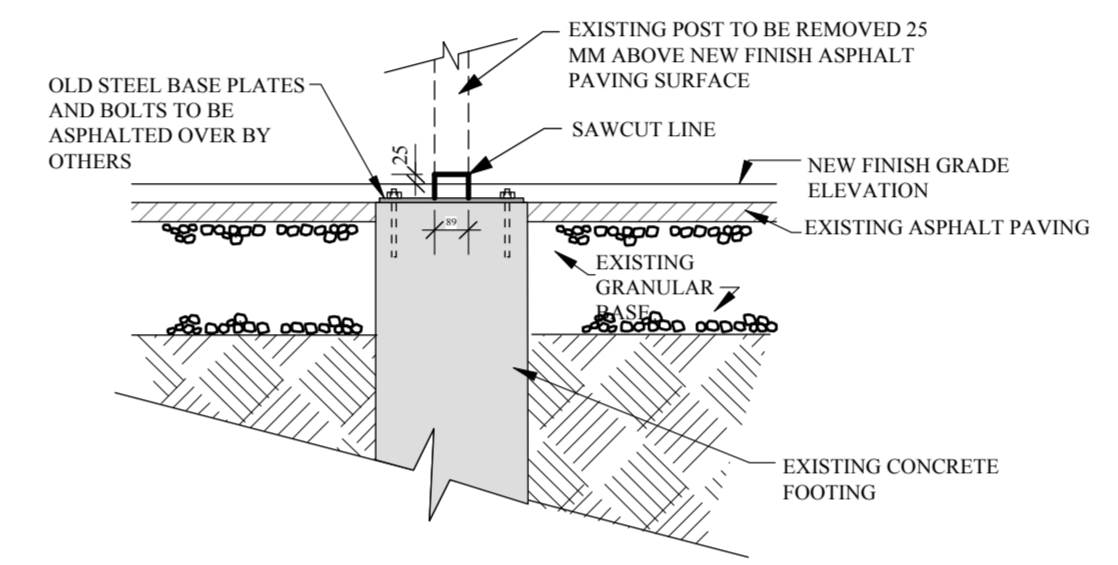

2 L2 EXISTING TENNIS POST SECTION Scale: 1:20

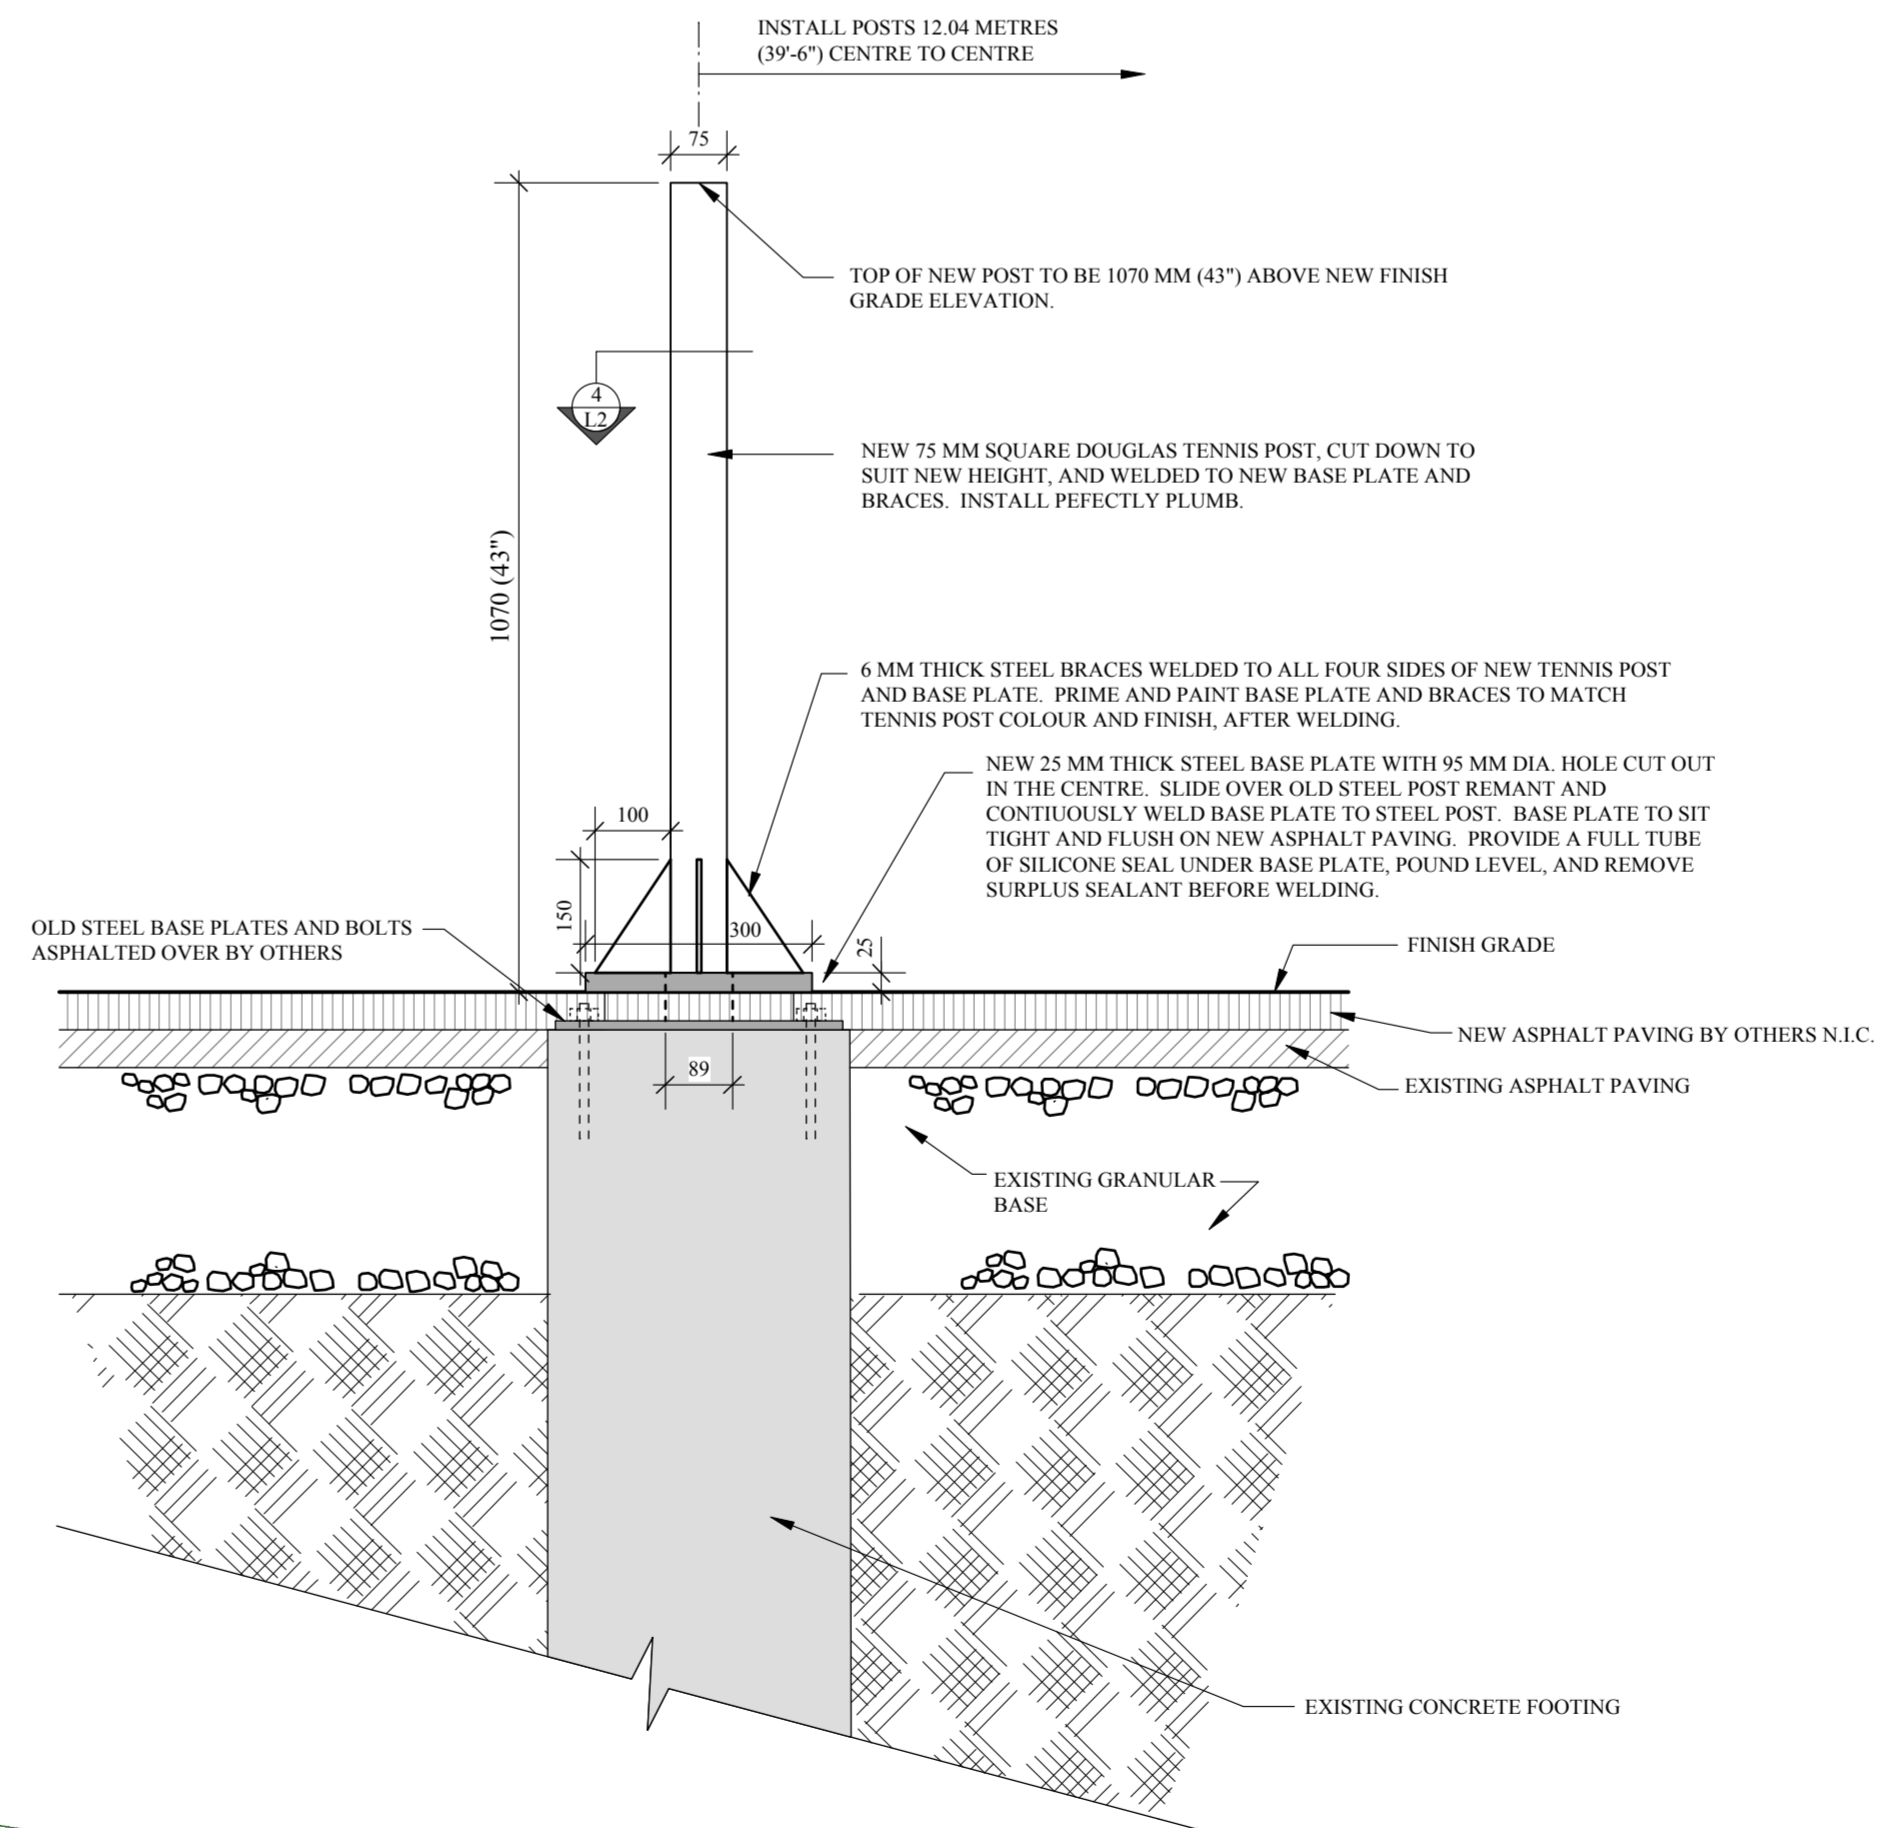

3 L2 NEW STEEL TENNIS POST AND BASE PLATE SECTION Scale: 1:10

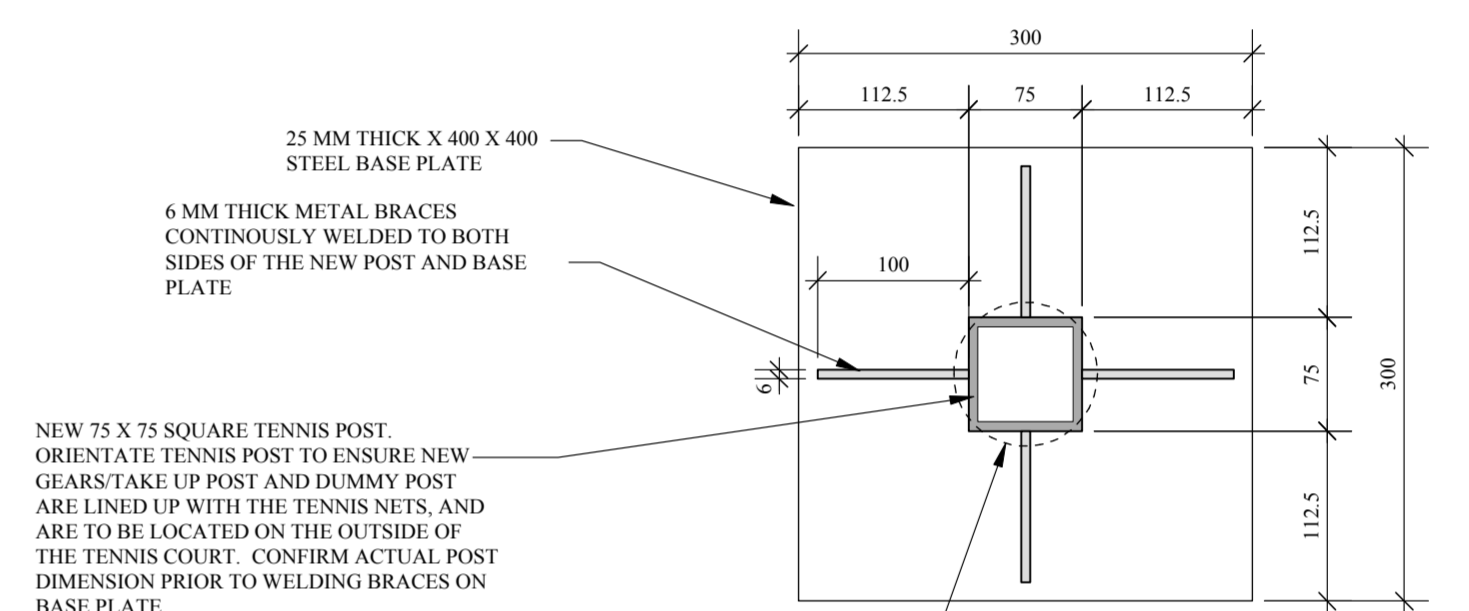

4 L2 POST/BASE PLATE PLAN VIEW Scale: 1:5

- GENERAL NOTES:
- THIS DRAWING IS FOR THE SUPPLY AND INSTALLATION OF NEW TENNIS POSTS AT JOE MALONE PARK. THE EXISTING POSTS ARE TO BE CUT OFF AND LEGALLY DISPOSED OFF SITE. MODIFY NEW DOUGLAS TENNIS POSTS TO SUIT NEW HEIGHT, AND WELD TO NEW BASE PLATES AND BRACES. BASE PLATE AND BRACES TO PRIME AND PAINTED TO MATCH NEW TENNIS POSTS.
 - SUPPLY AND INSTALL NEW TENNIS NETS. MODIFY NET LENGTH FROM 12800 MM STANDARD LENGTH, TO SUIT NEW POST SPACING OF 12040 MM SPACING.

Ken R. Rech
 Manitoba Association of Landscape Architects
 MAY 24, 2011



PROJECT TITLE	NO.	REVISIONS	BY	DATE
JOE MALONE PARK TENNIS POSTS AND NETS BUILDING COMMUNITIES 2	A	ISSUED FOR BIDS	K.R.	June 23, 2011
DRAWING TITLE	KEN RECH LANDSCAPE ARCHITECTS INC. 1480 Wellington Crescent Winnipeg Manitoba Fax 489-6852 R3N 0B3 Tel(204) 489-6616			
TENNIS POST AND NET DETAILS	DRAWN BY K. Rech	SCALE AS NOTED	SHEET NO. L2	DATE June 23, 2011
	FILE NO. 10-15-A	REVISION 0		