

**General Notes**

- 1. All concrete edging must be chamfered


Top and both sides of concrete edging must have a finished texture

Drawing Title:


**CONCRETE PLAYSURFACE  
EDGING DETAIL**

Drawing No:

**SCD-643**

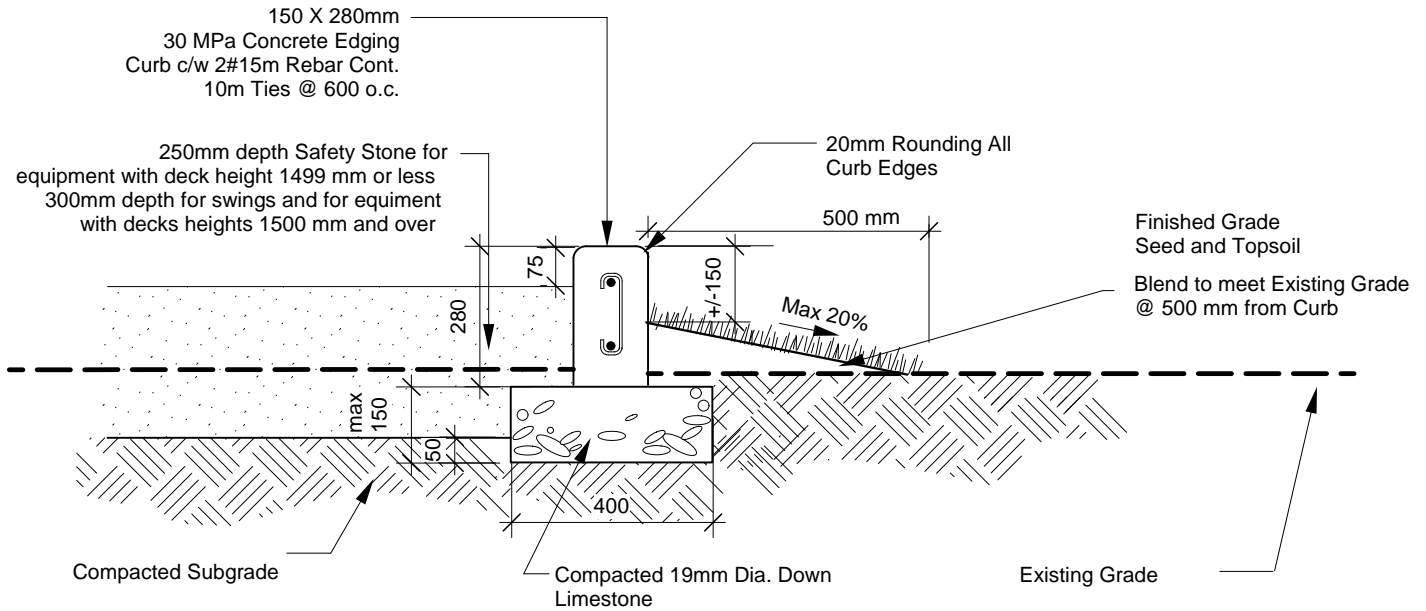

**CROSS SECTION - SOD EDGE**

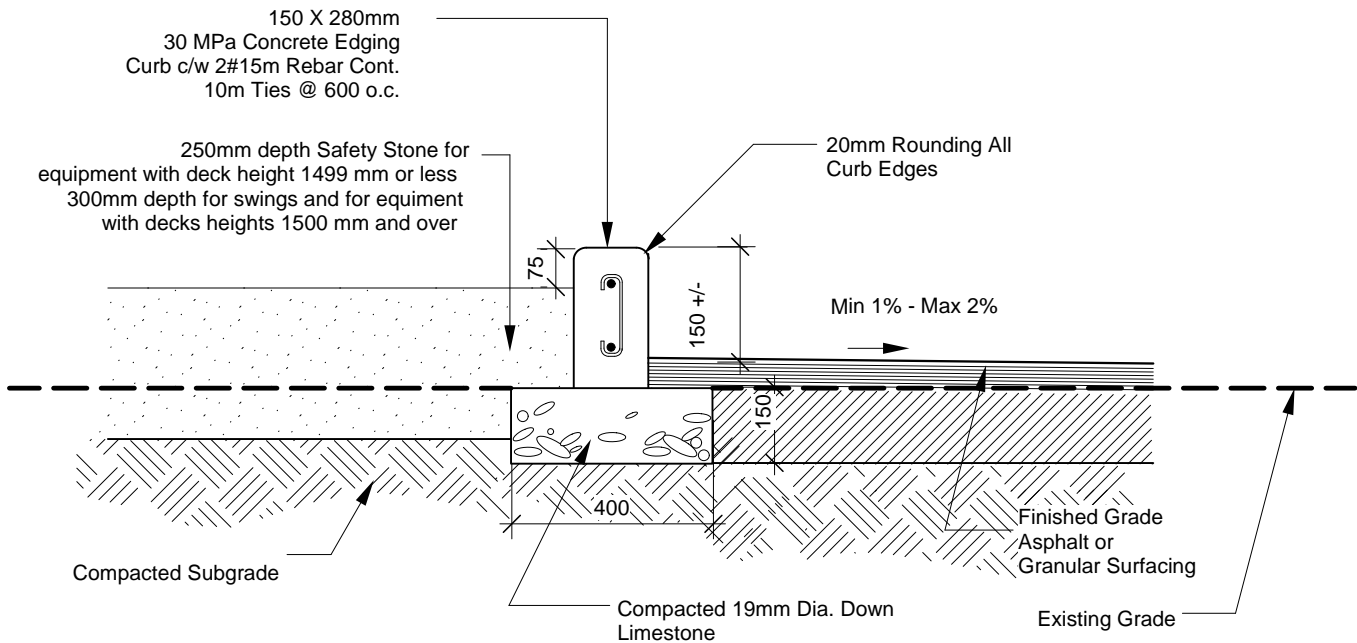

**CROSS SECTION - HARD SURFACE EDGE**

DIMENSIONS SHOWN ARE IN MILLIMETRES UNLESS OTHERWISE SPECIFIED

DATE: May 2005  
SCALE: 1:15  
DRAWN BY: CH/DB

The City of Winnipeg  
Planning, Property and Development Department  
Planning and Land Use Division  
Unit 15 - 30 Fort Street, Winnipeg, MB, R3C 4X5

