



Winakwa Community Center Site Redevelopment

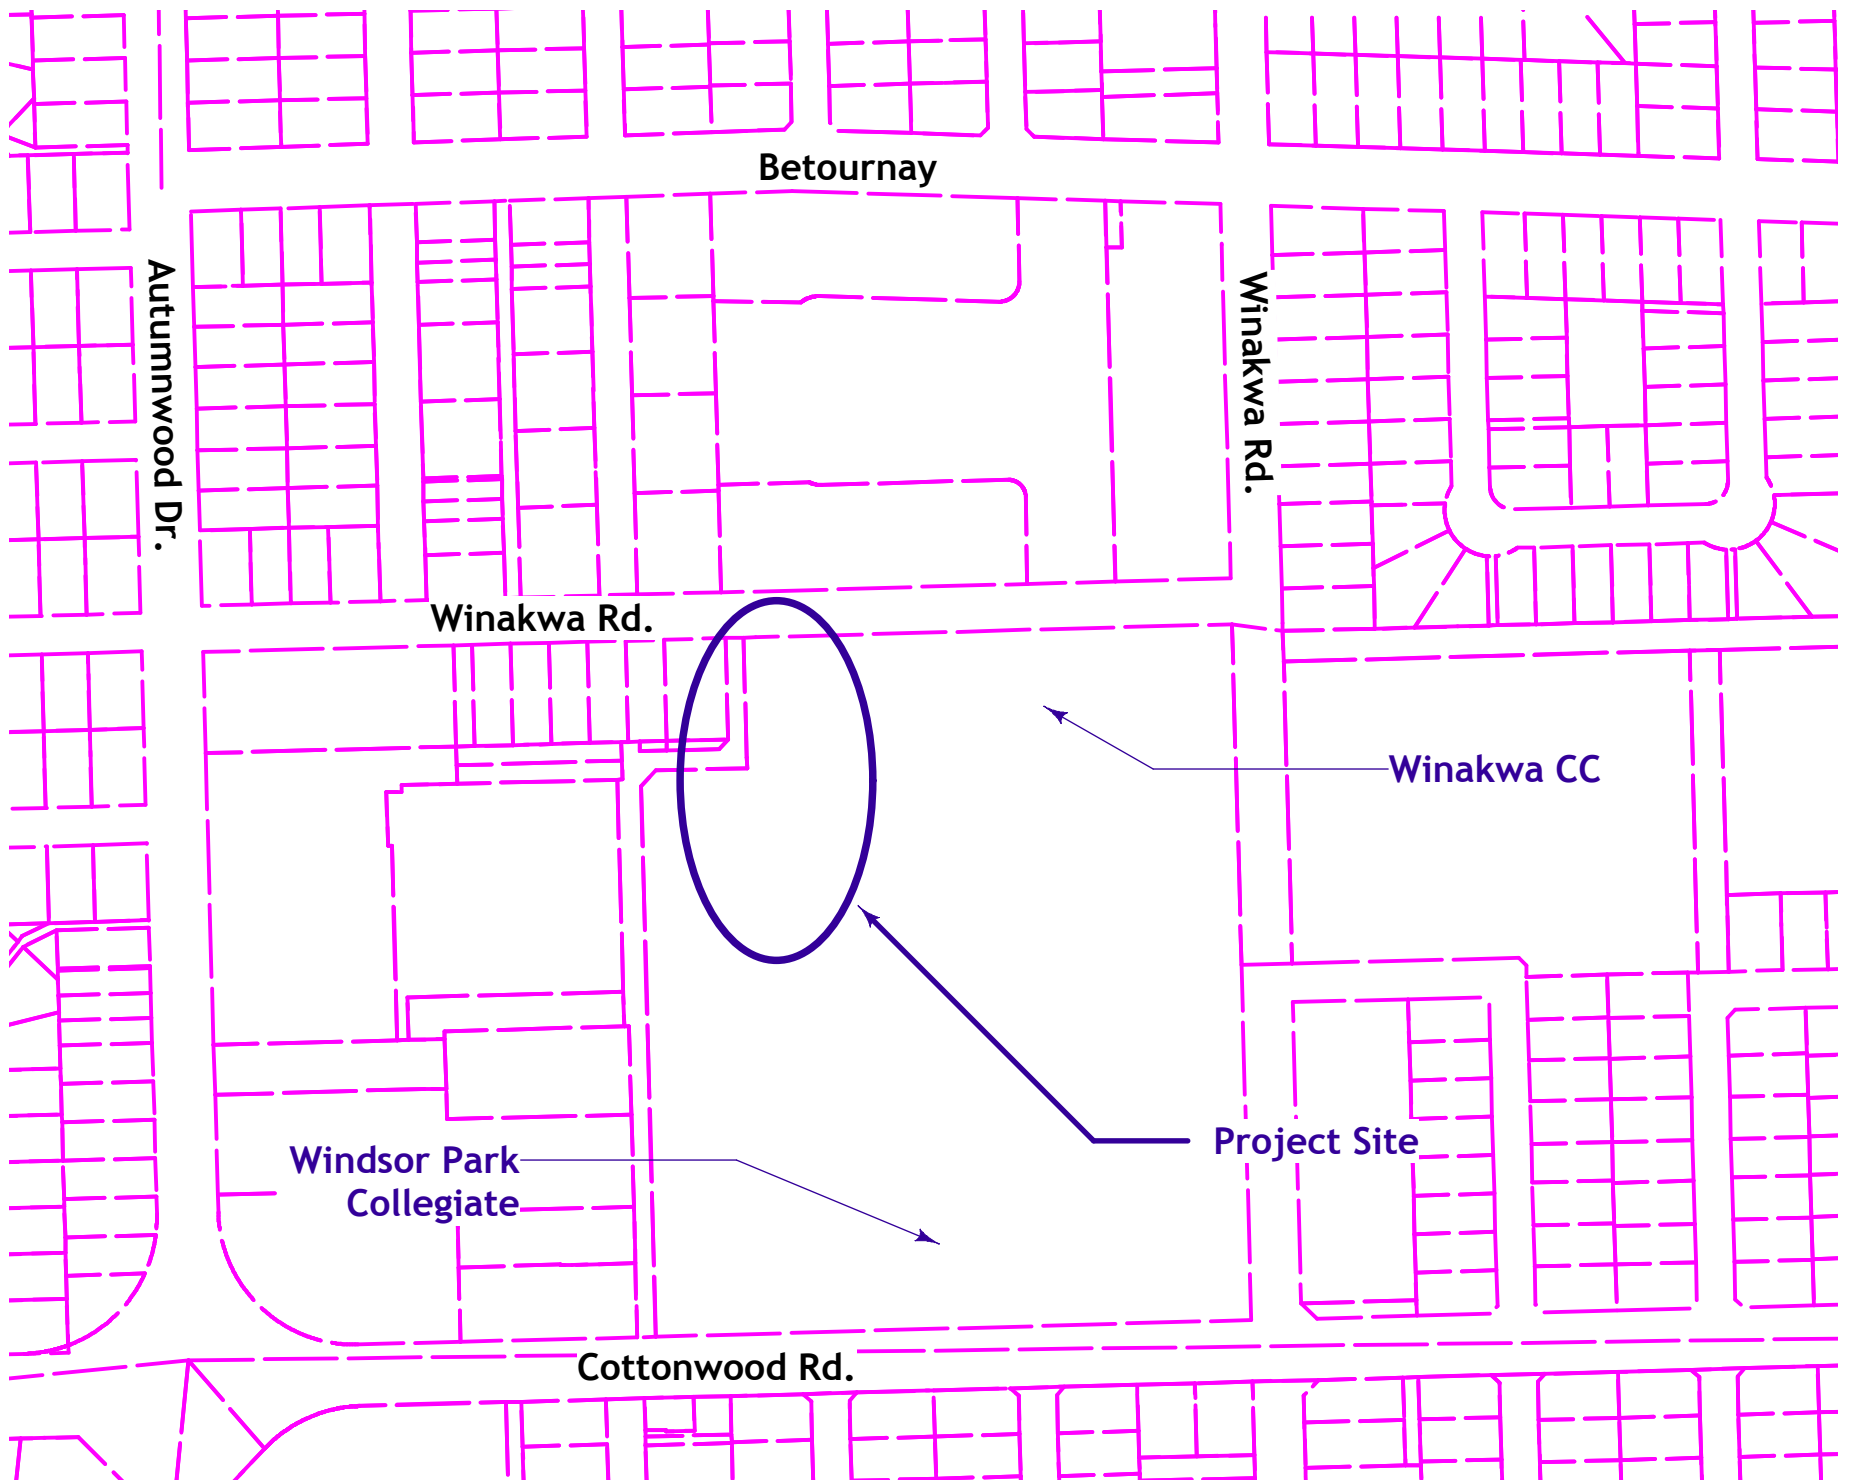

Drawing Schedule

- L-1 Cover / Site Location Plan
- L-2 Demolition Plan
- L-3 Playground Scope Plan
- L-4 Layout Key Plan
- L-5 Playground Layout Plan
- L-6 Sod Layout Plans
- L-7 Play Curb Details
- L-8 Playground Details
- L-9 Multi-Flo and Sod Details
- L-10 Misc. Details
- L-11 Planting Plan

1	Layout Plan
L-1	Scale: 1:3000

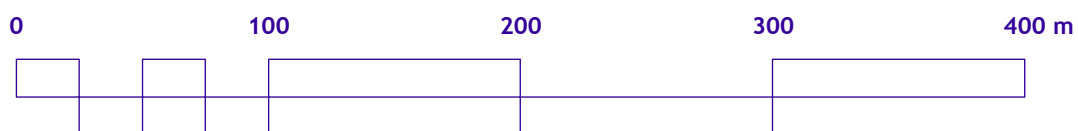

B 6/29/11 For Bid Opportunity

No.	Date	Issue Notes

Winakwa CC Site Renovation
Site Context

